


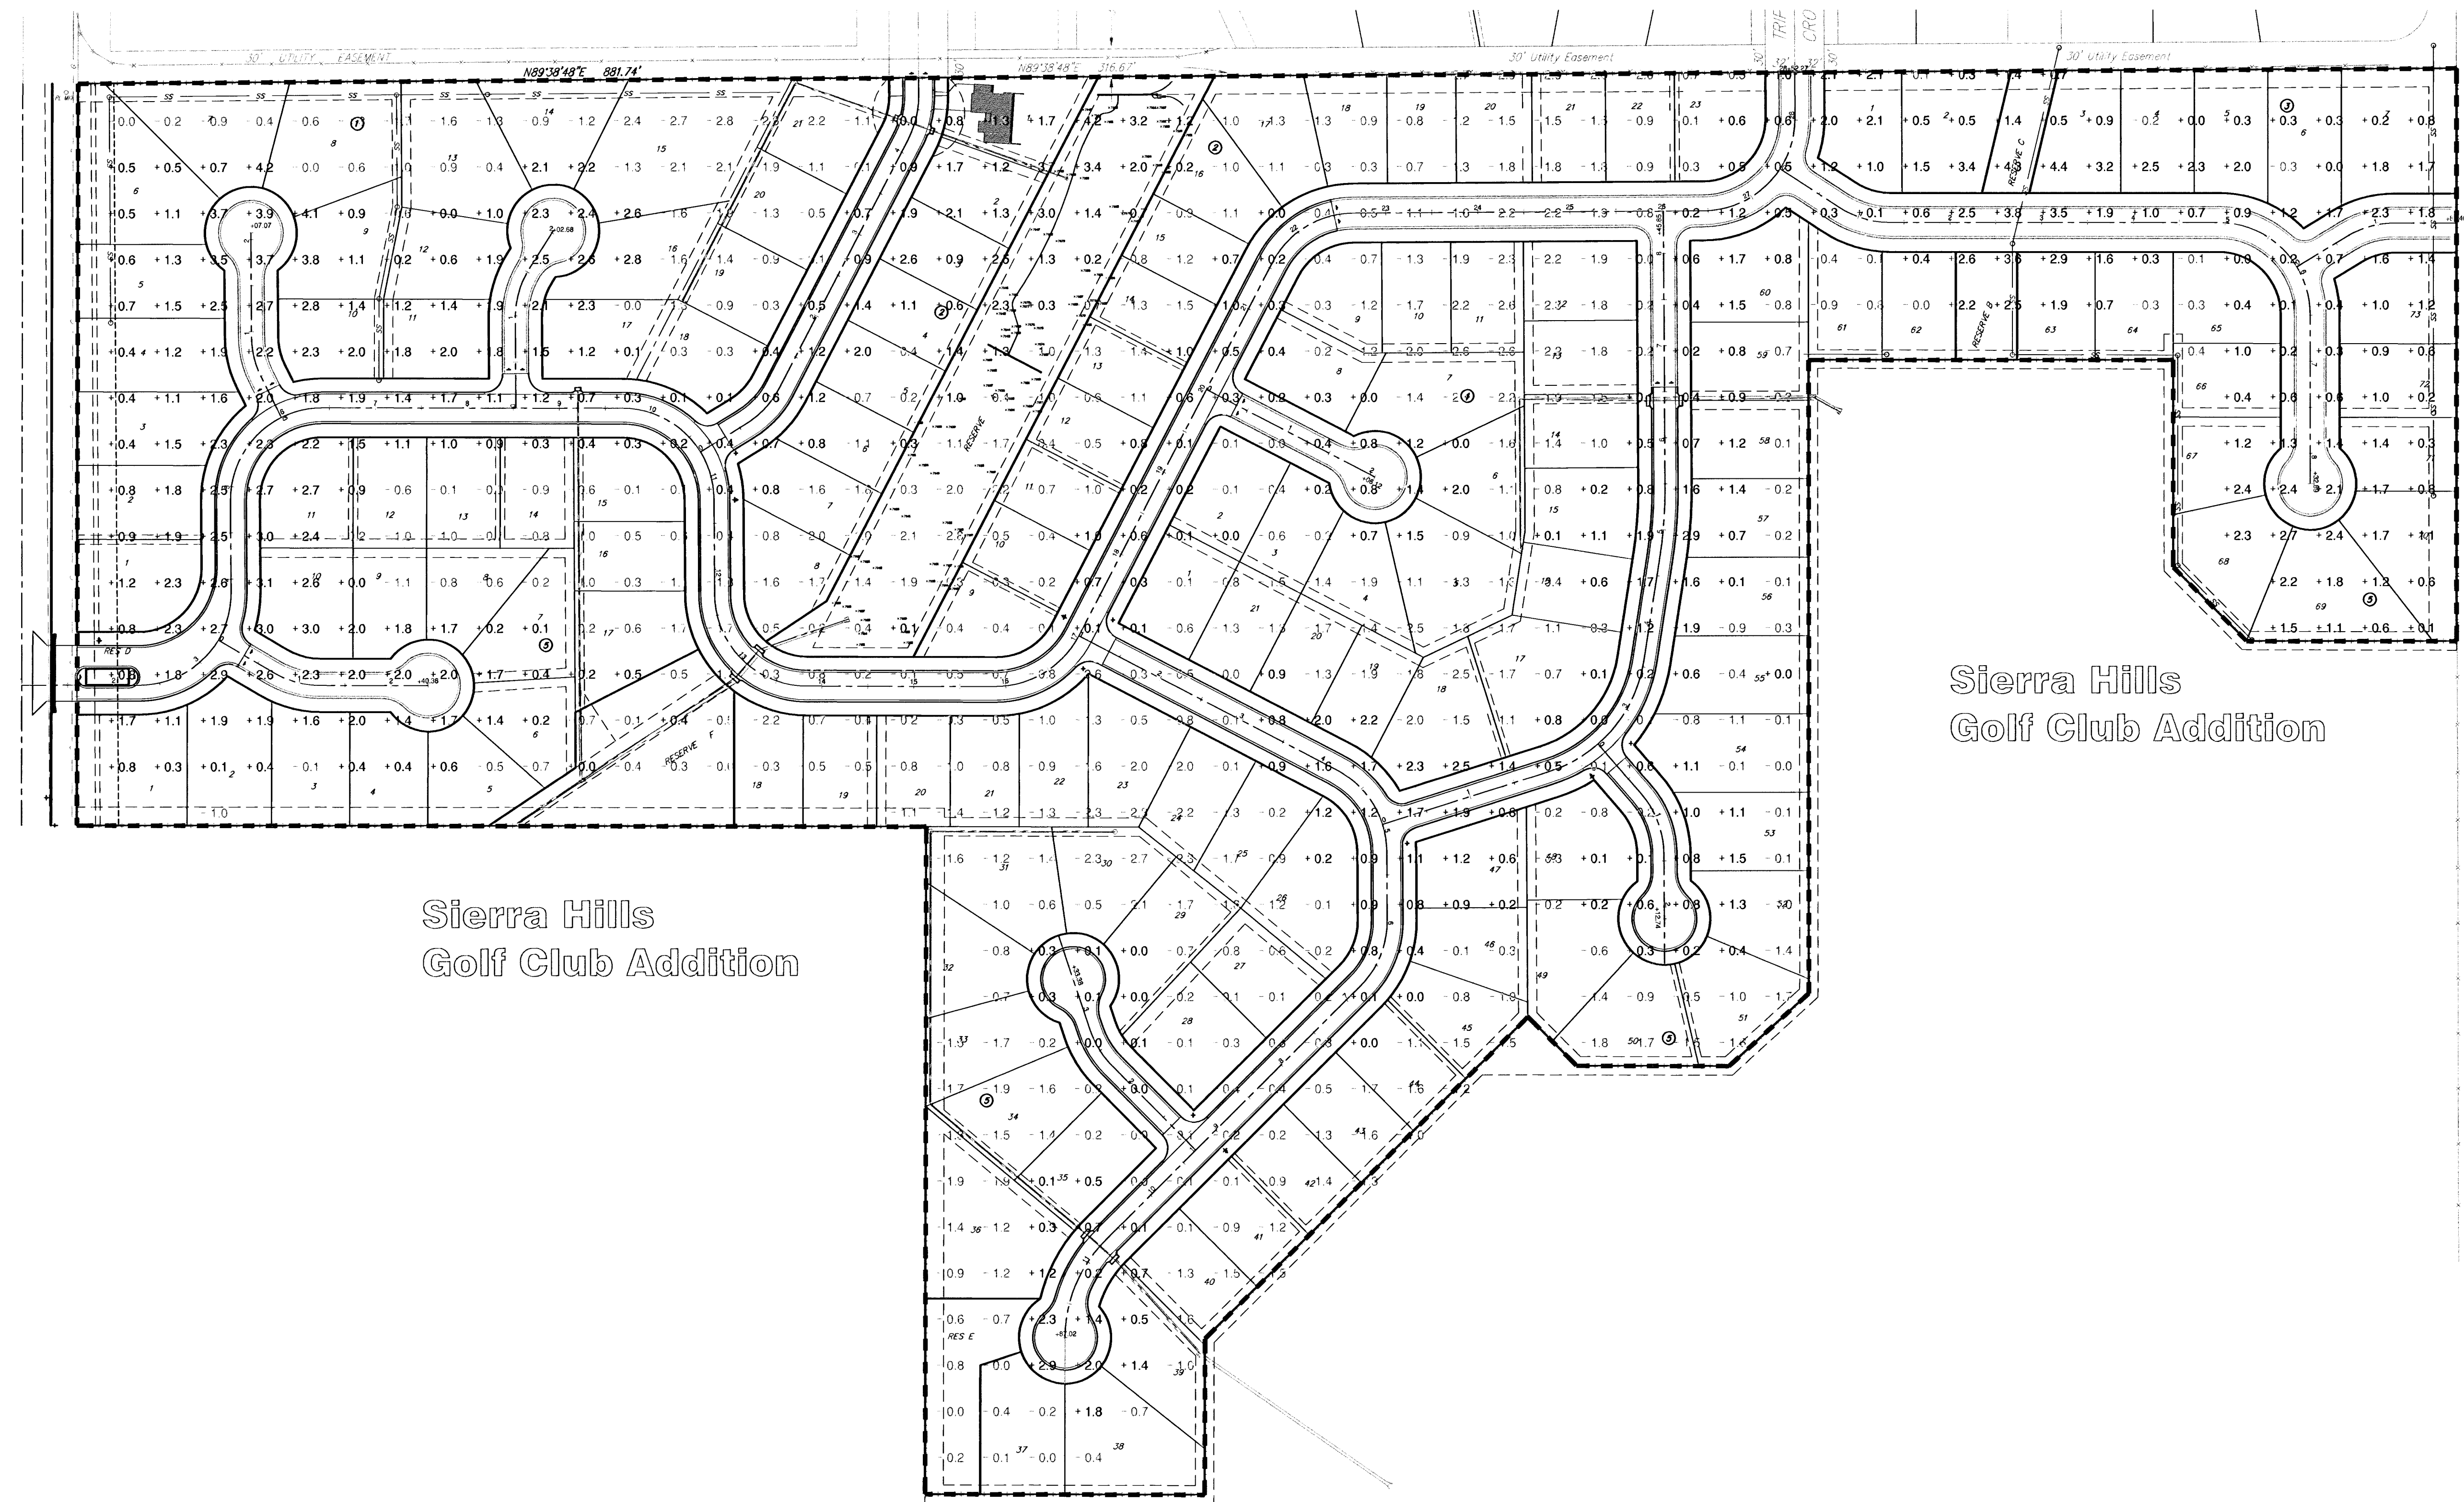


Sierra Hills
Golf Club Addition

Sierra Hills
Golf Club Addition

SITE EARTHWORK TOTALS	
FILL	49000 YDS
CUT	39000 YDS
TOTAL	10000 YDS FILL

TOTALS DO NOT INCLUDE PONDS

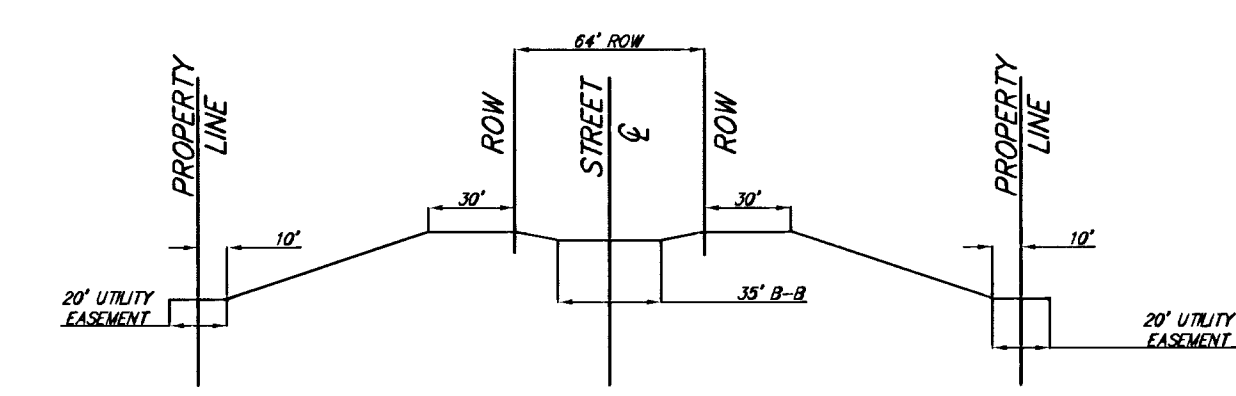

WASTE EXCESS CUT AS INDICATED.
MATCH PROPOSED GRADING TO EASEMENT GRADING DONE WITH SANITARY SEWER PROJECT #
SEED, FERTILIZE AND MULCH DISTURBED LOTS BETWEEN RIGHT-OF-WAY AND REAR-YARD UTILITY EASEMENTS.



Scale: 1" = 150'
■■■■ CONSTRUCTION LIMITS

Sierra Hills Addition
Site Grading Plan
WICHITA, KANSAS

Ruggles & Bohm, P.A.

Engineering, Surveying, Land Planning

924 North Main
Wichita, Kansas 67203
www.rbkansas.com

(316) 264-8008
(316) 264-4621 fax
E-mail: info@rbkansas.com

DESIGN	CMB	SHEET 34 OF 69	
DRAWN	EJG		
REVIEW			
UTILITY			
DRAWING FILE Paving Details [Site Grading 01]		PROJECT NUMBER 472-83703	DATE Apr. 10, 2003