



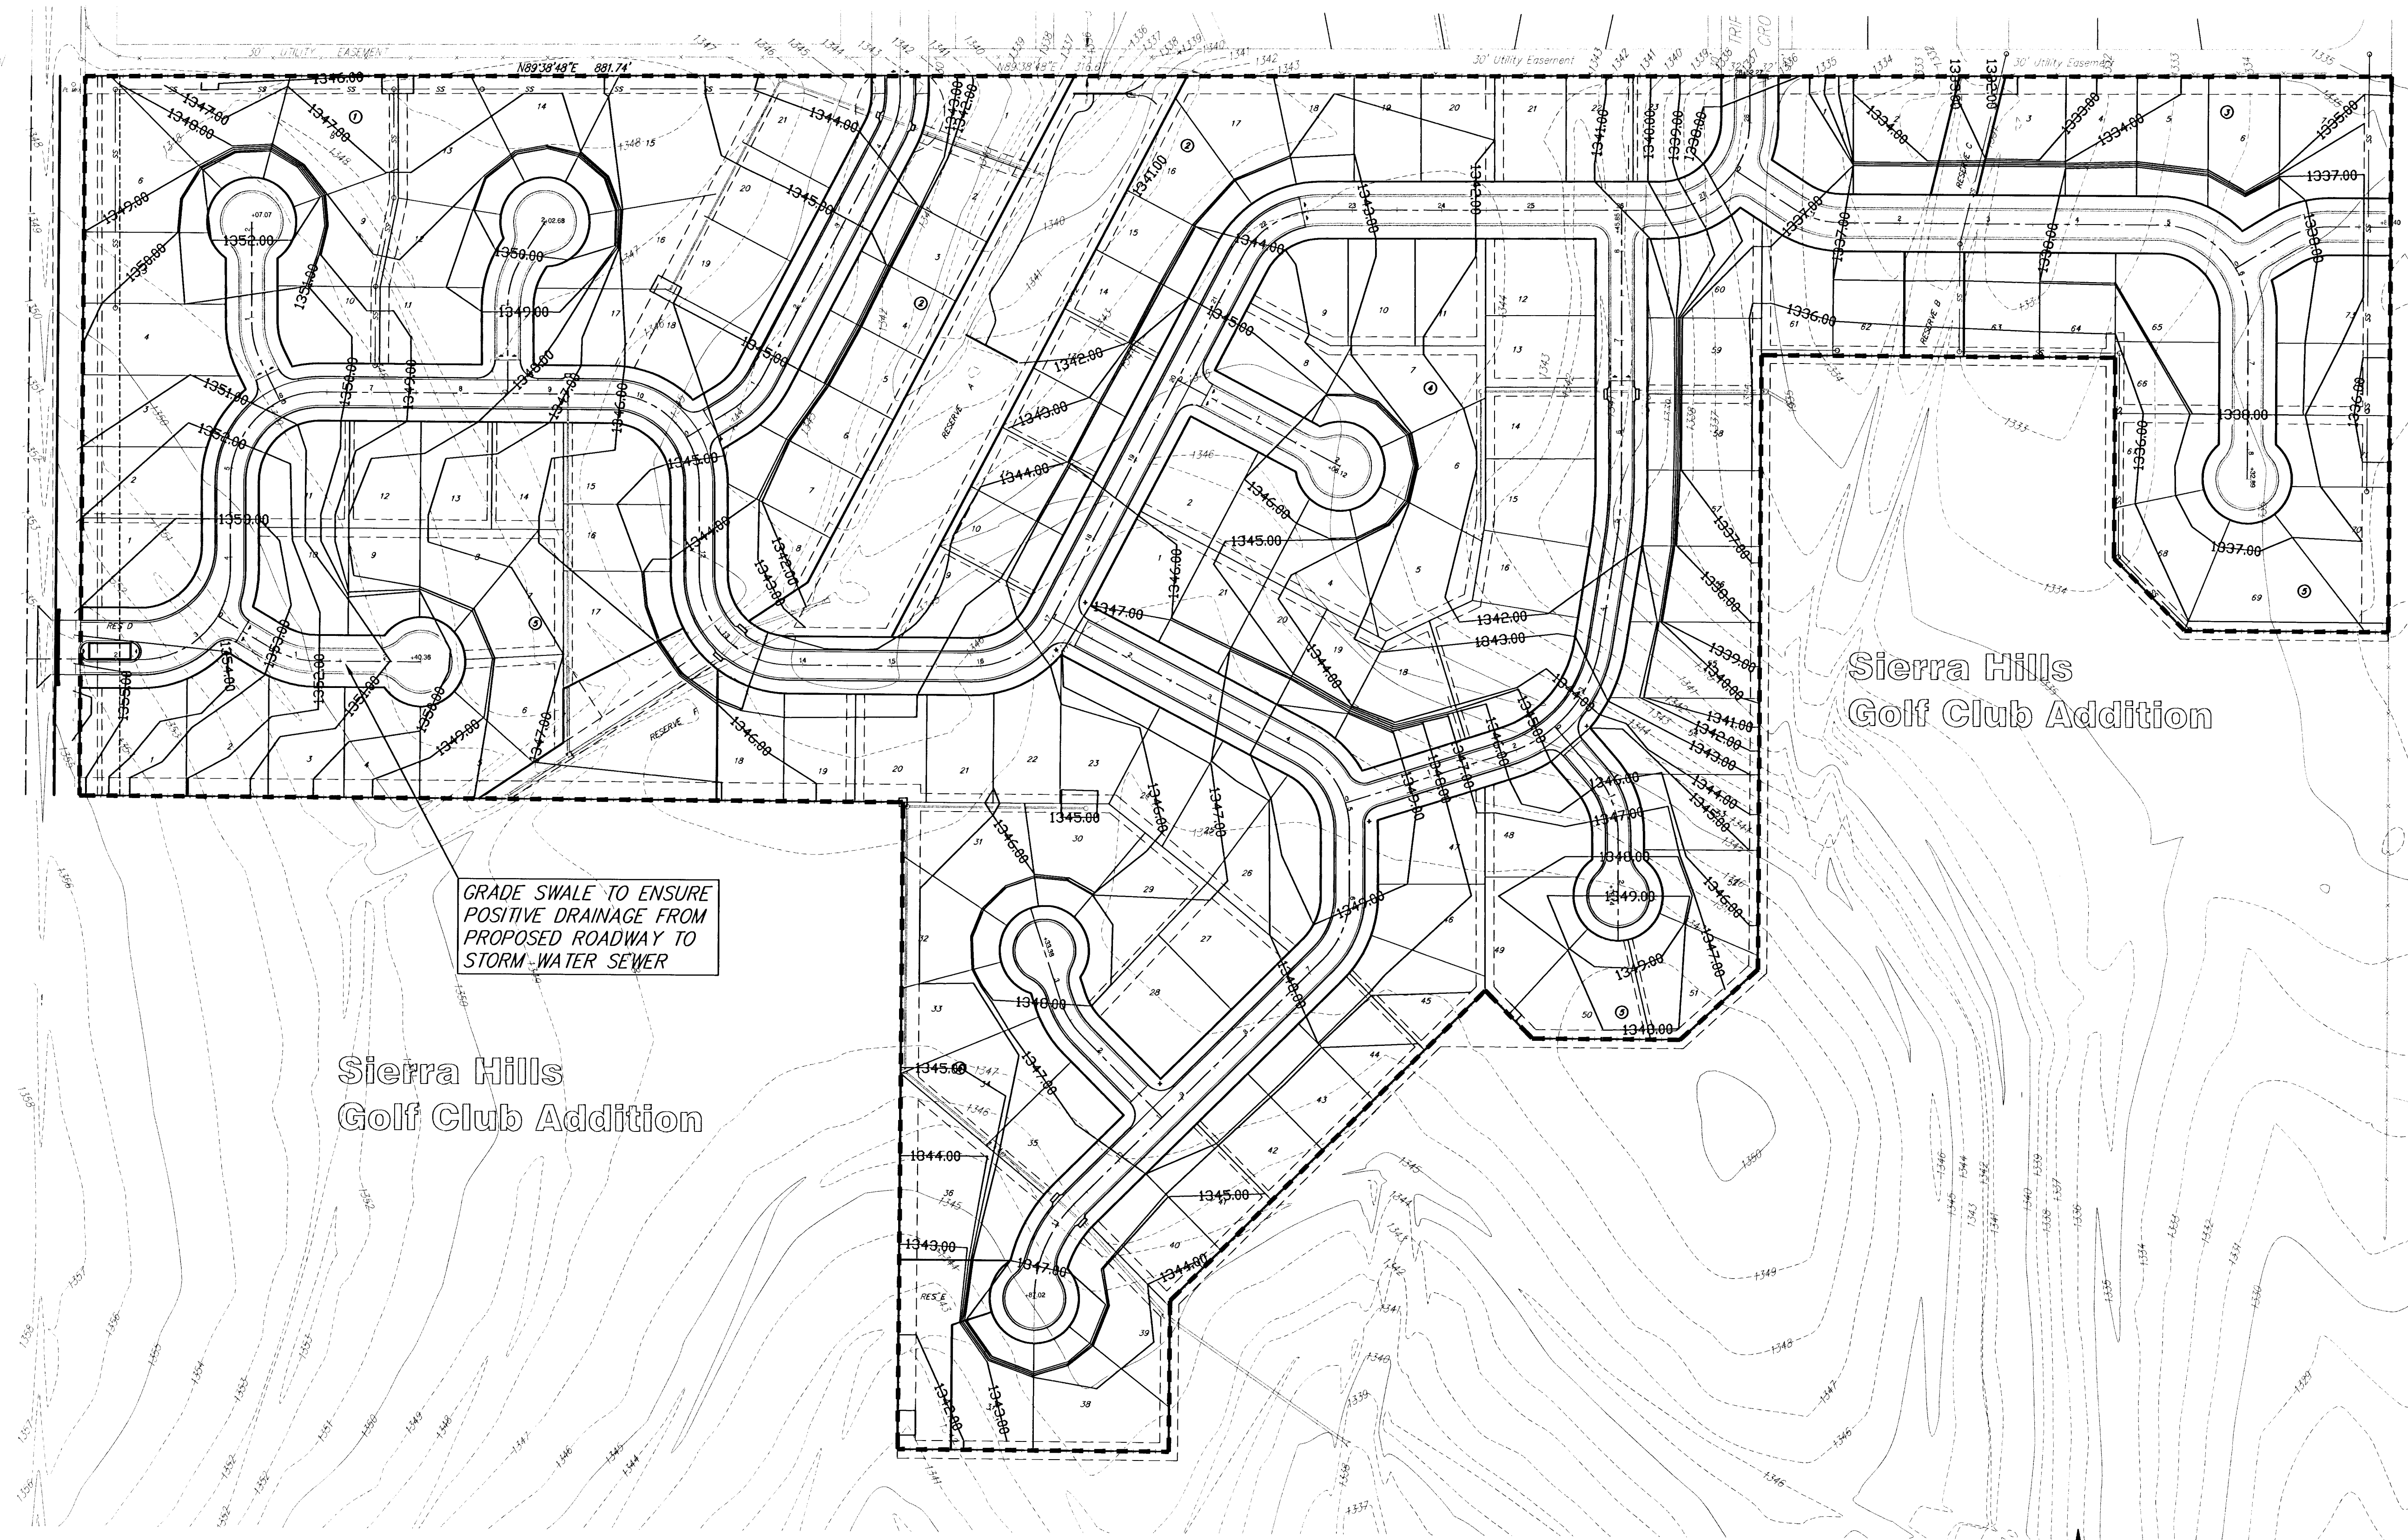

SITE EARTHWORK TOTALS	
FILL	49000 YDS
CUT	39000 YDS
TOTAL	10000 YDS FILL

TOTALS DO NOT INCLUDE PONDS

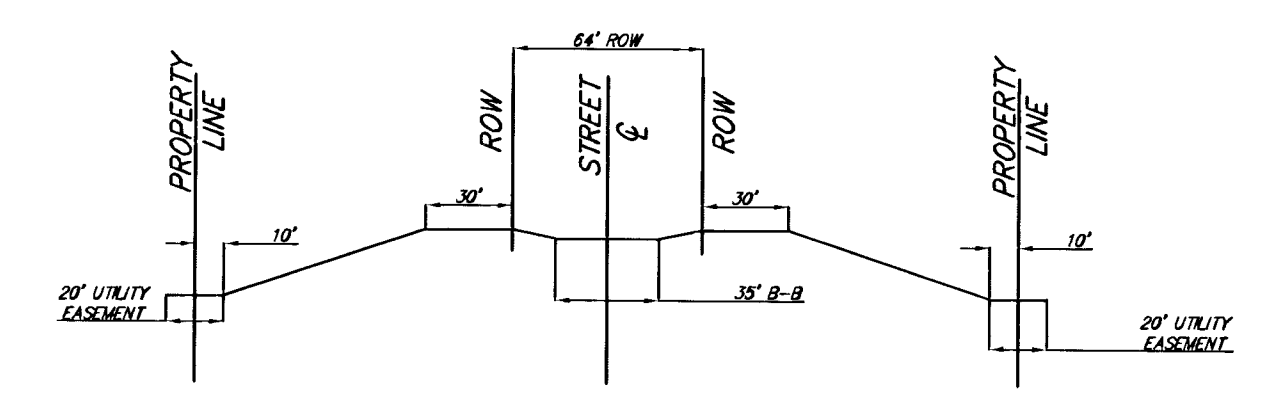

TYPICAL LOT SECTION



Scale: 1" = 150'
--- CONSTRUCTION LIMITS



Sierra Hills Addition
Site Grading Plan
WICHITA, KANSAS

Ruggles & Bohm, P.A.
Engineering, Surveying, Land Planning

924 North Main
Wichita, Kansas 67203
www.rbkansas.com

(316) 264-8008
(316) 264-4621 fax
E-mail: info@rbkansas.com

DESIGN	CMB	SHEET 35 OF 69
DRAWN	EJG	
REVIEW		
UTILITY		
DRAWING FILE	PROJECT NUMBER	DATE
Paving Details [Site Grading 02]	472-83703	Apr. 10, 2003