


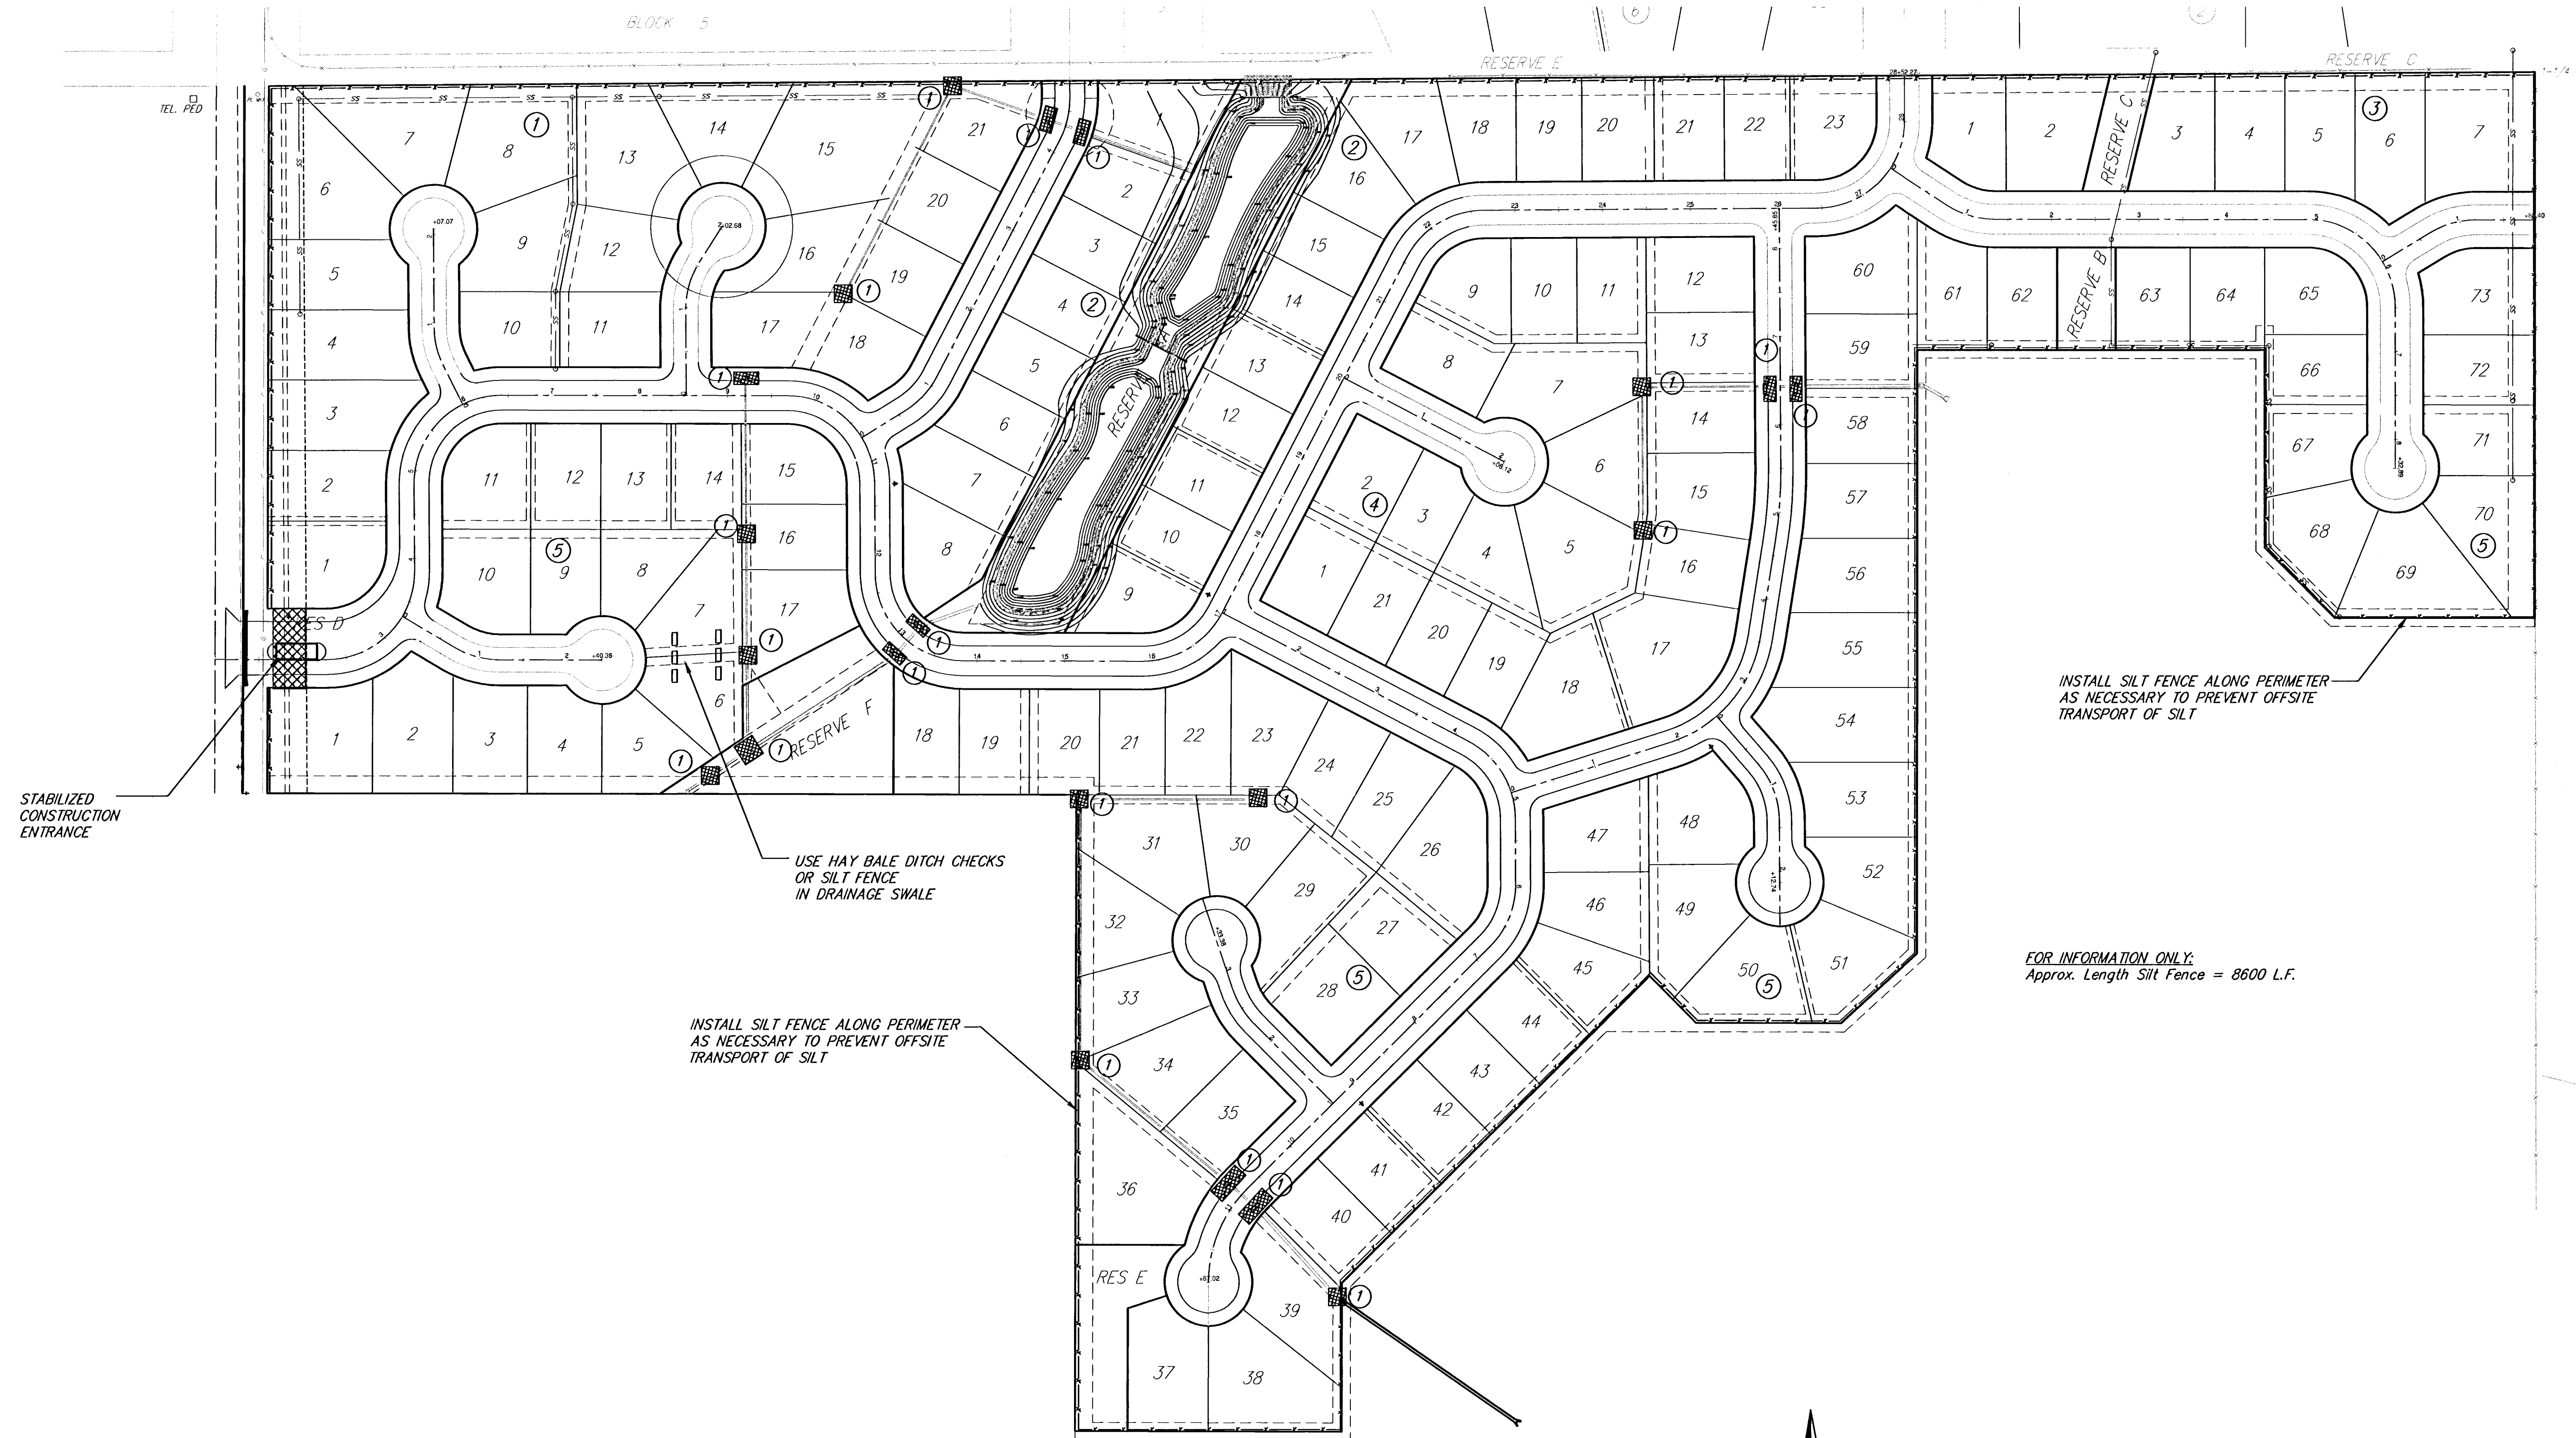


LEGEND

- x — x — Silt Fence
- □ □ □ Hay Bale Ditch Check
- ① Inlet Barrier Protection
- ② Outfall Protected by Rip Rap



SCALE 1" = 100'
IRON = •

NOTE: SILT FENCE MAY BE USED INSTEAD OF HAYBALE DITCH CHECKS.

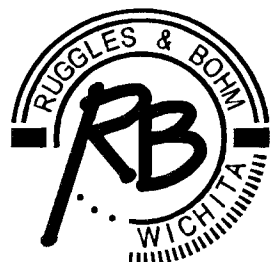SIERRA HILLS ADDITION EROSION CONTROL PLAN WICHITA, KANSAS			
 Ruggles & Bohm, P.A. Engineering, Surveying, Land Planning 924 North Main Wichita, Kansas 67203 www.rbkansas.com (316) 264-8008 (316) 264-4621 fax E-mail: info@rbkansas.com	DESIGN CMB	REVISION EJG	SHEET 39 OF 69
	REVIEW		
	UTILITY		
	DATE Apr. 22, 2003		
DRAWING FILE pond {Erosion Control}	PROJECT NUMBER 472-83703		