


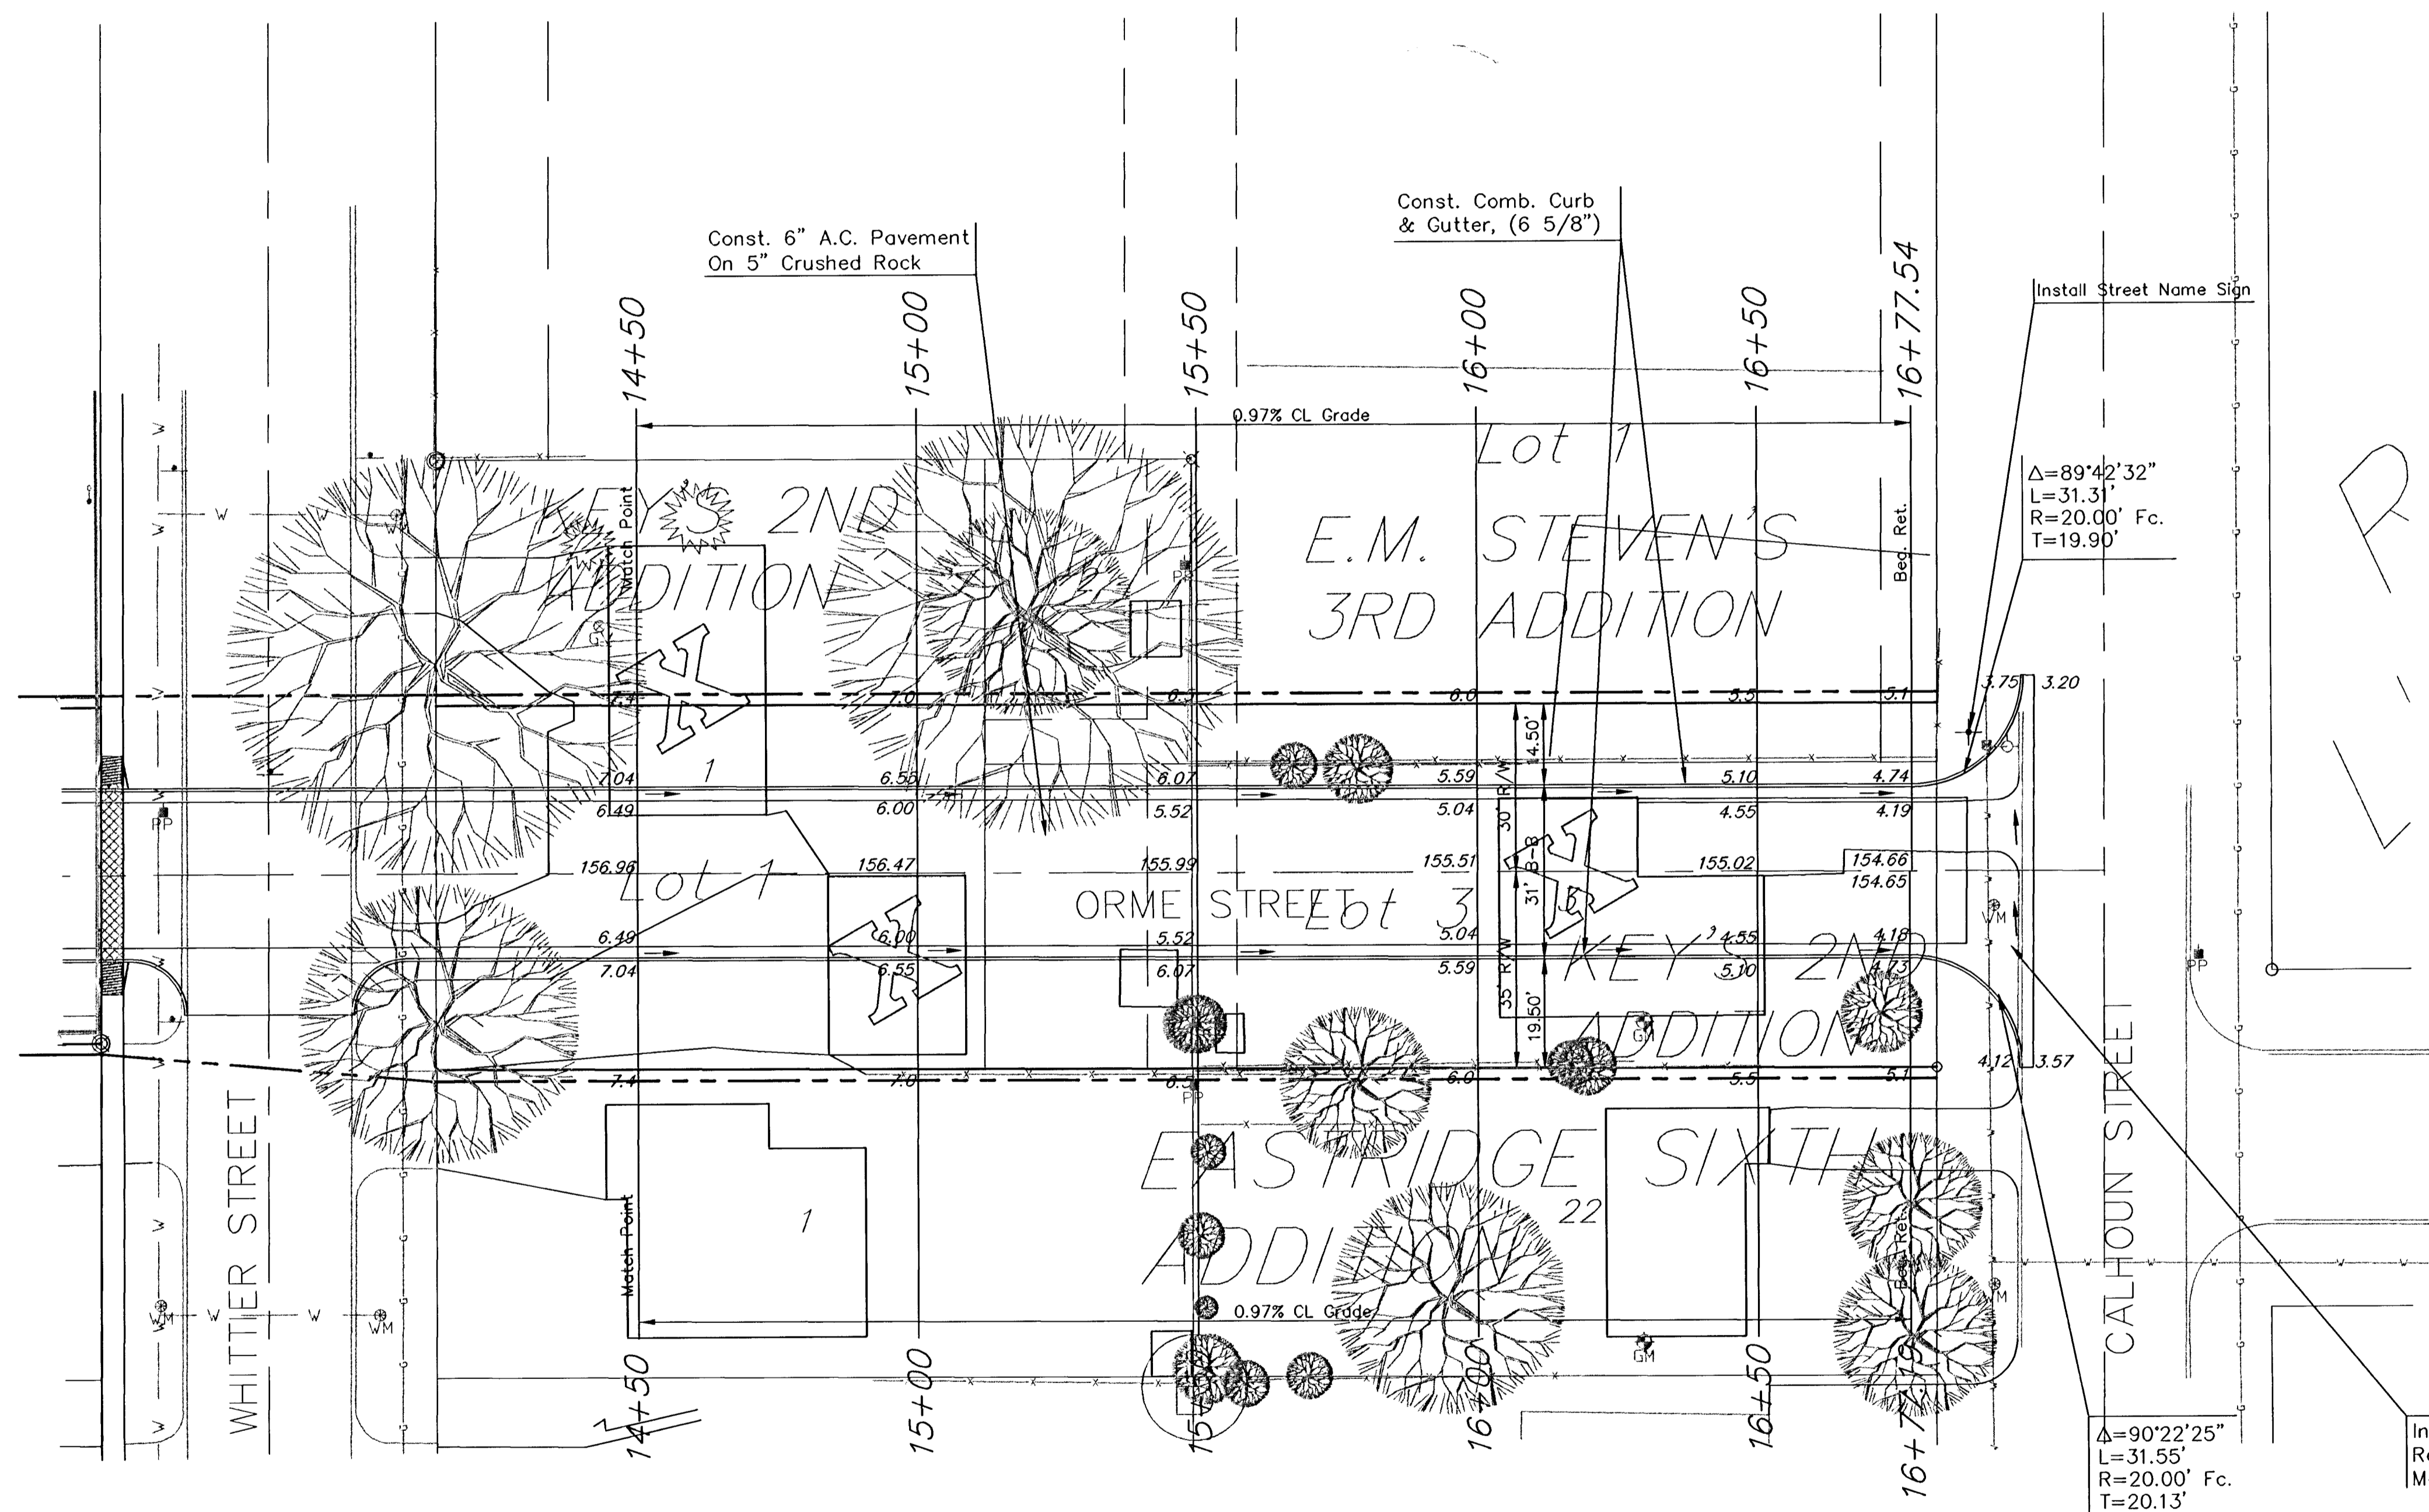

SCALE



--- Construction Limits



Handwritten 'L' and 'R' markings.

AM CONSULTING Inc.
 142 N. Emporia Wichita, KS 67202
 316/265-2870 fax: 316/265-2839

PROJECT NUMBER				AM NO.
DESIGN	DRAWN	FILE	DATE	00102
my	mp	00102-4	8/23/02	
SCALE				1"=20'

ORME ST. PAVING PLANS
SEGMENT TWO
 WICHITA, KANSAS

SHEET
6
 OF
27
 8/27/02