


FILE: PAVPP2.dwg PLOT: 4-8-99 ADMIN c14 SCALE: 1"=20'

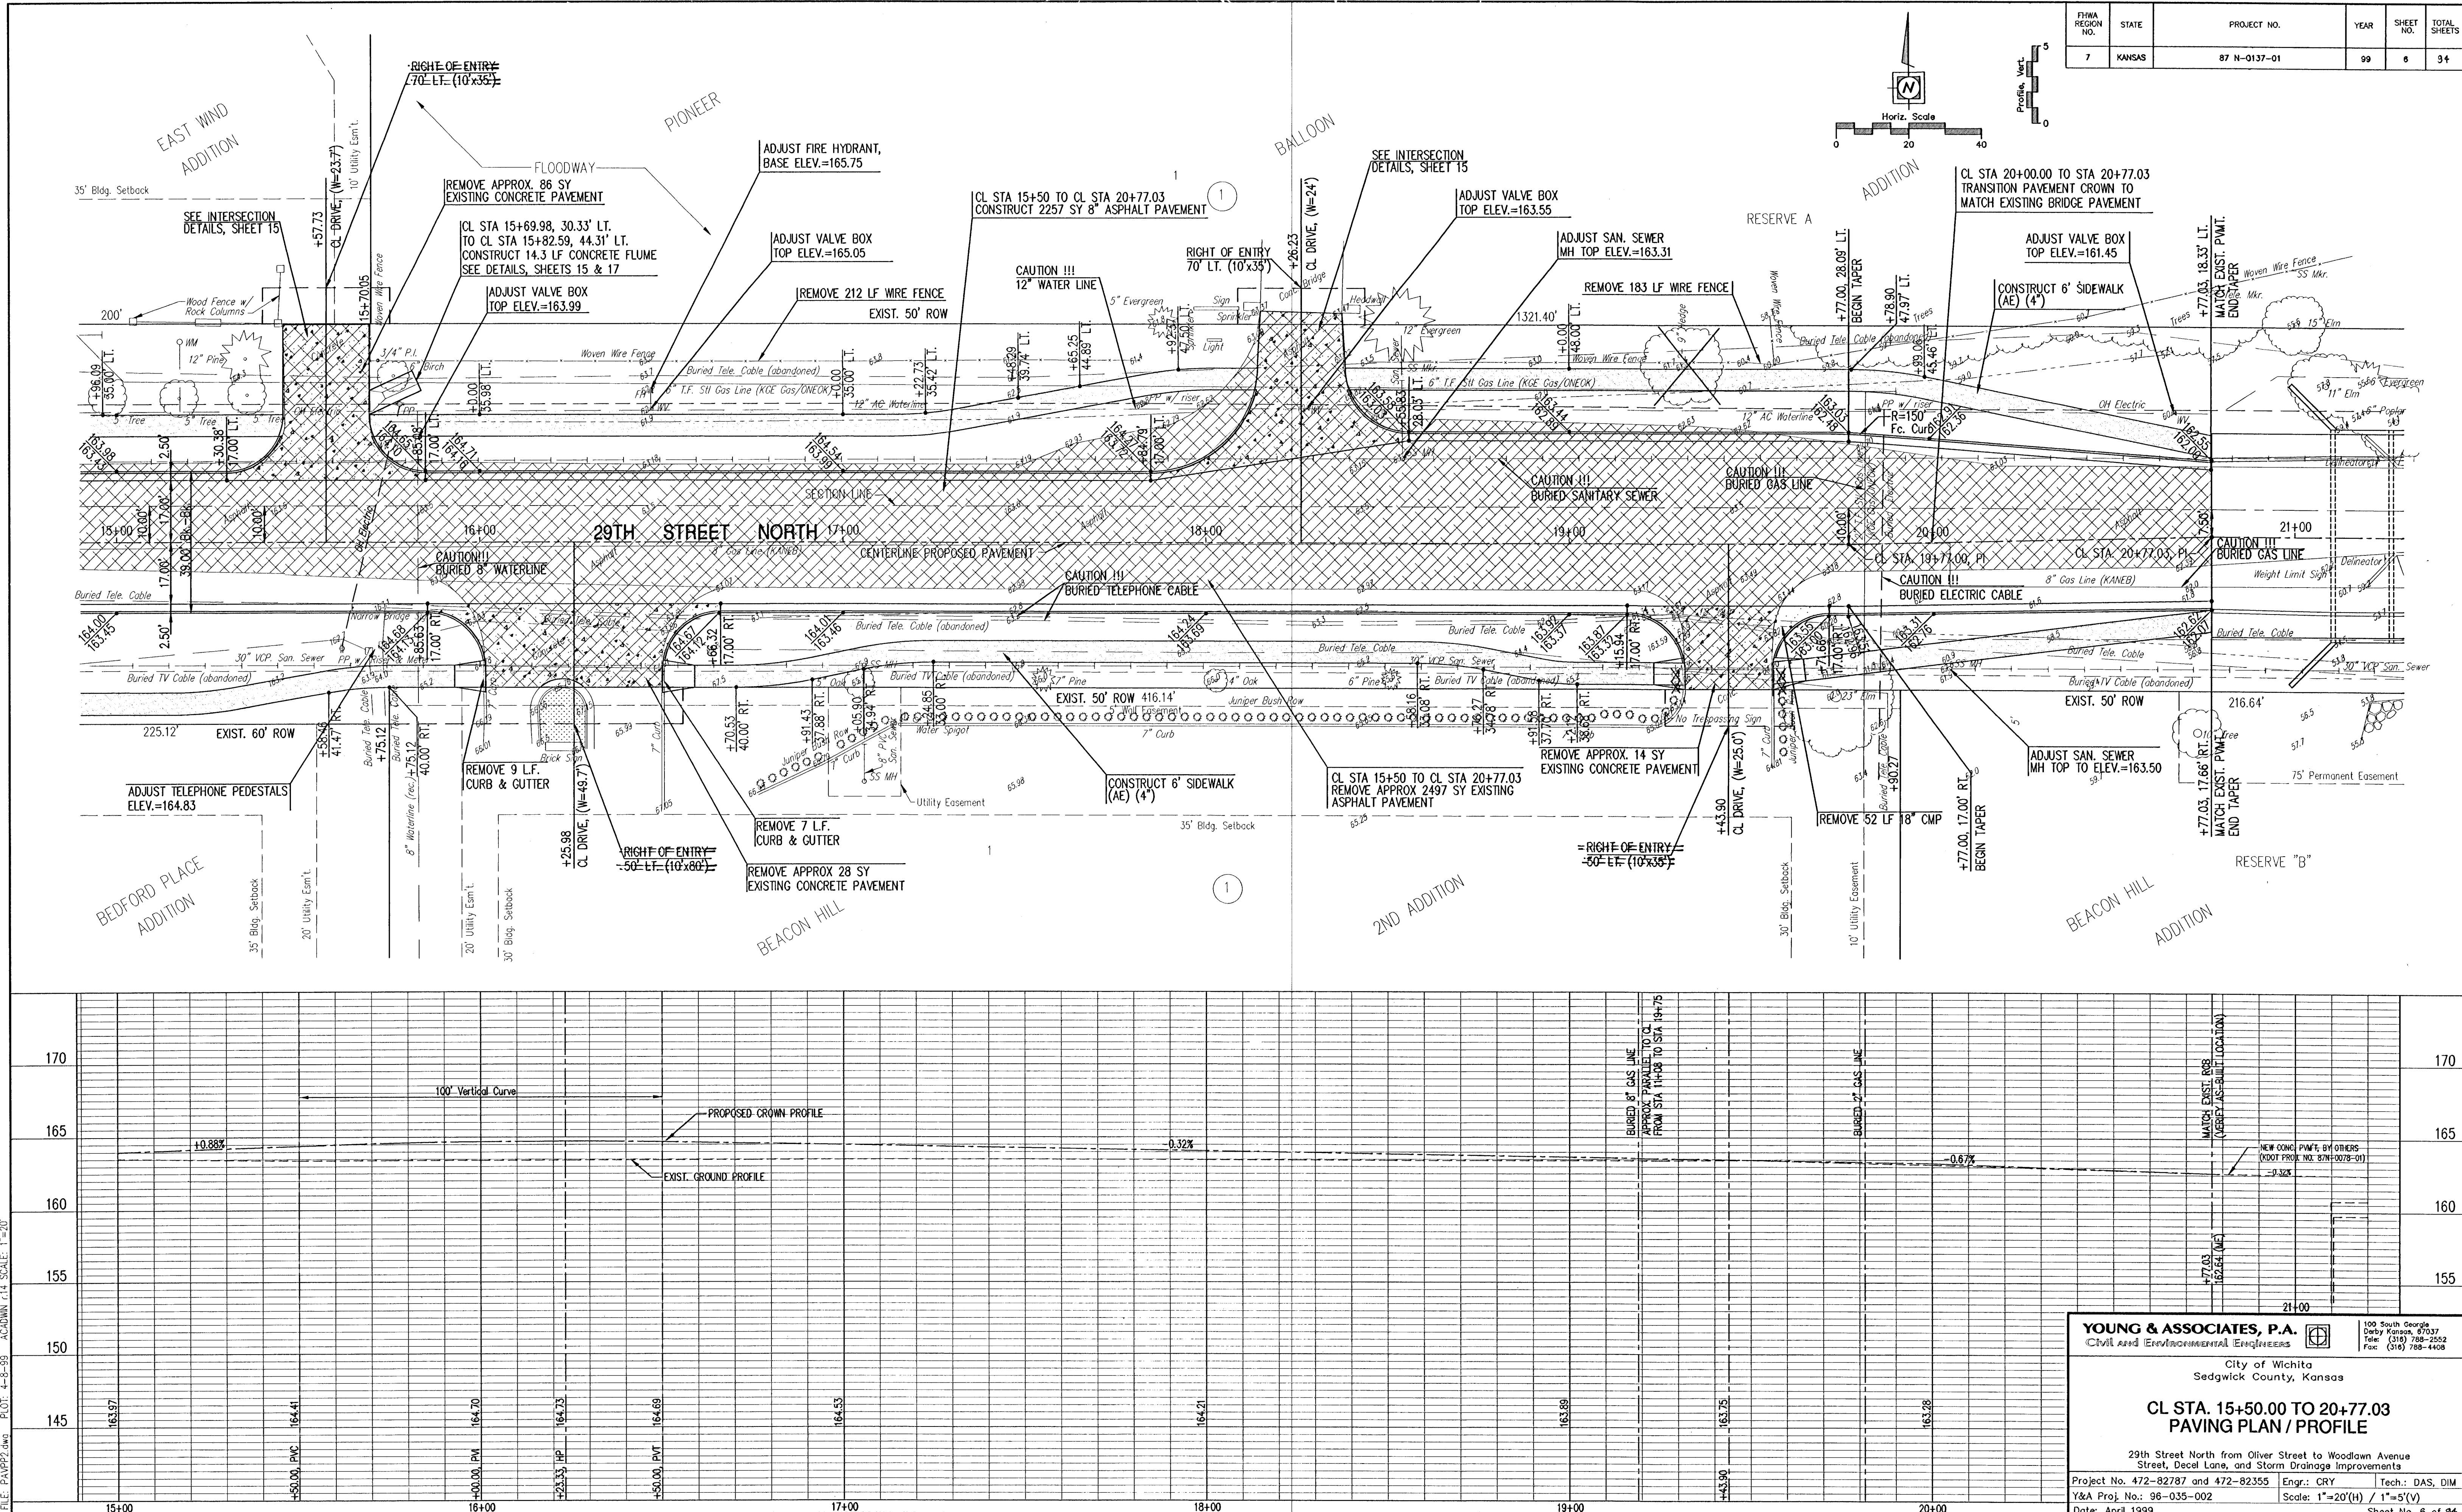

FHWA REGION NO.	STATE	PROJECT NO.	YEAR	SHEET NO.	TOTAL SHEETS
7	KANSAS	87 N-0137-01	99	6	34

YOUNG & ASSOCIATES, P.A. CIVIL AND ENVIRONMENTAL ENGINEERS		100 South George Dorcy, Kansas, 67037 Tel: (316) 788-2552 Fax: (316) 788-4408
City of Wichita Sedgwick County, Kansas		
CL STA. 15+50.00 TO 20+77.03 PAVING PLAN / PROFILE		
29th Street North from Oliver Street to Woodlawn Avenue Street, Decal Lane, and Storm Drainage Improvements		
Project No. 472-82787 and 472-82355	Engr.: CRY	Tech.: DAS, DIM
Y&A Proj. No.: 96-035-002	Scale: 1"=20'(H) / 1"=5'(V)	
Date: April 1999	Sheet No. 6 of 34	