


SCALE: 1"=20'

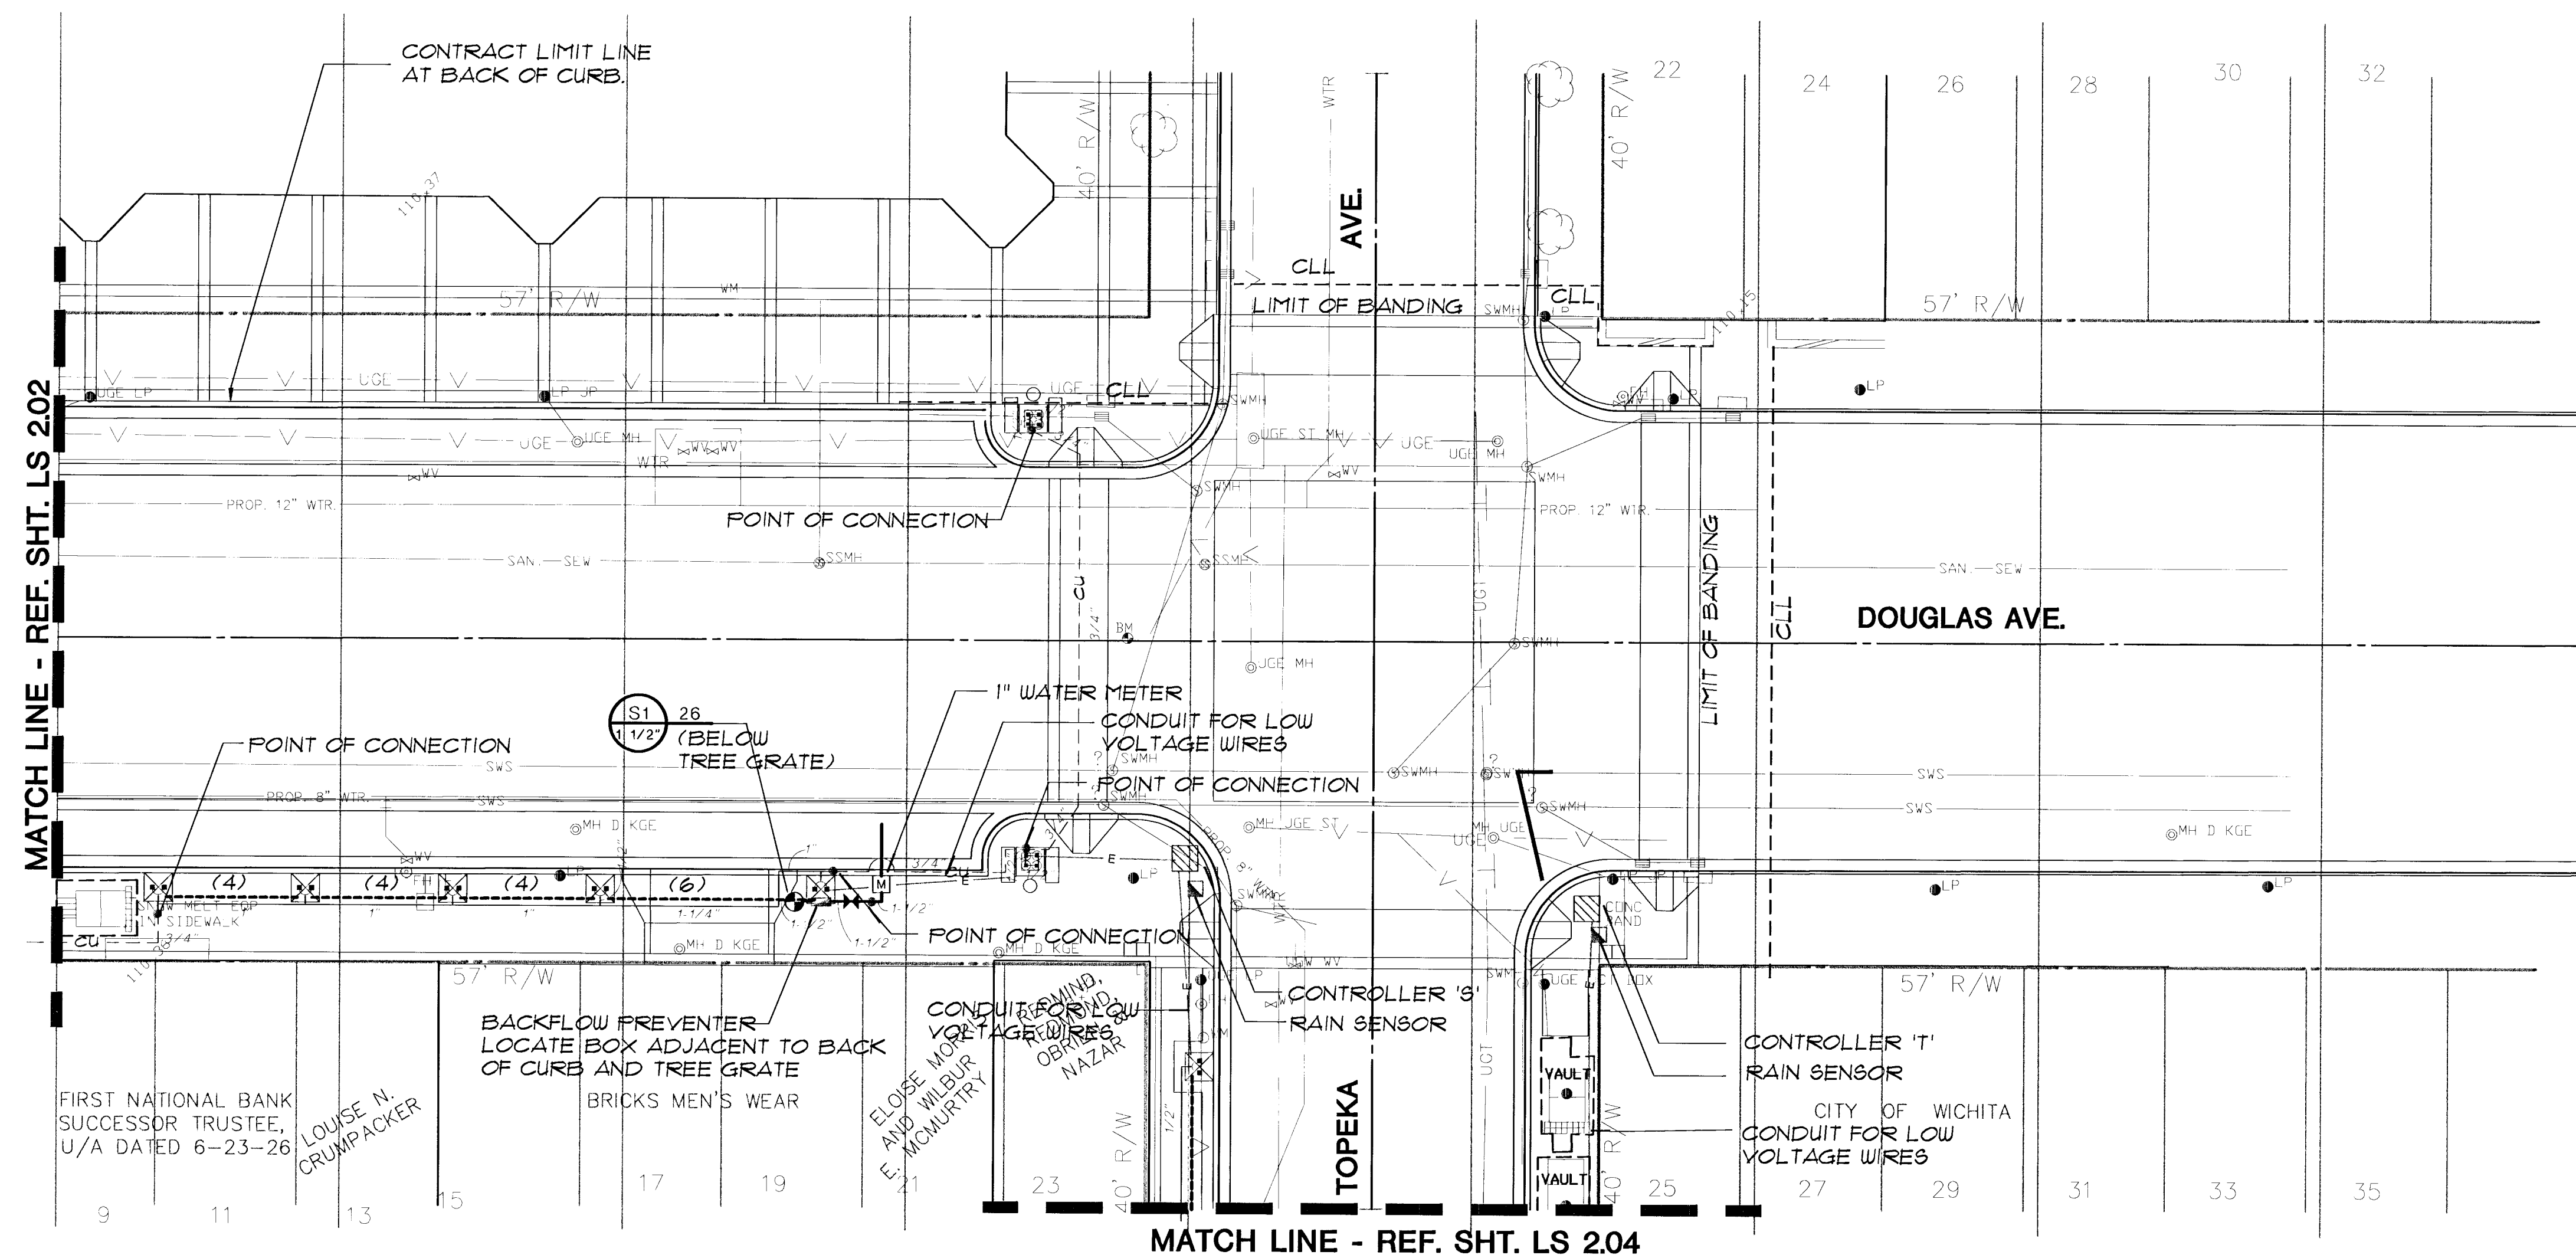

GENERAL LEGEND

PROPERTY LINE
--- CONTRACT LIMIT LINE
--- CENTER LINE
--- WTR
--- UGT
--- GAS
--- SWS
--- UGE
EXISTING UTILITY LINES
--- EDGE OF BASEMENT

DETAIL REFERENCE


DETAIL NO.
SHEET NO.



EXISTING VAULTS

the swa group

Landscape Architecture 2211 N. Lamar, Suite 400
Site Planning Dallas, TX 75202
Urban Design 214-954-0018

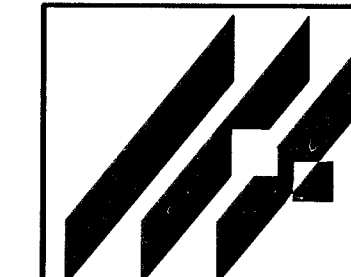

STREETSCAPES
PROJECT NAME
IRRIGATION PLAN
DOUGLAS AVE. @ 59+00 TO 63+50
SHEET TITLE

MID-KANSAS ENGINEERING
CONSULTANTS, INC.
411 N. WEBB ROAD
WICHITA, KS. 67206
316-684-9600

DT DESIGN BY: EG
JW DRAWN BY: JM
OCT '95 DATE: SWS MKC-251
LS 203 SHEET OF

Revised 4/99