


SCALE: 1"=20'

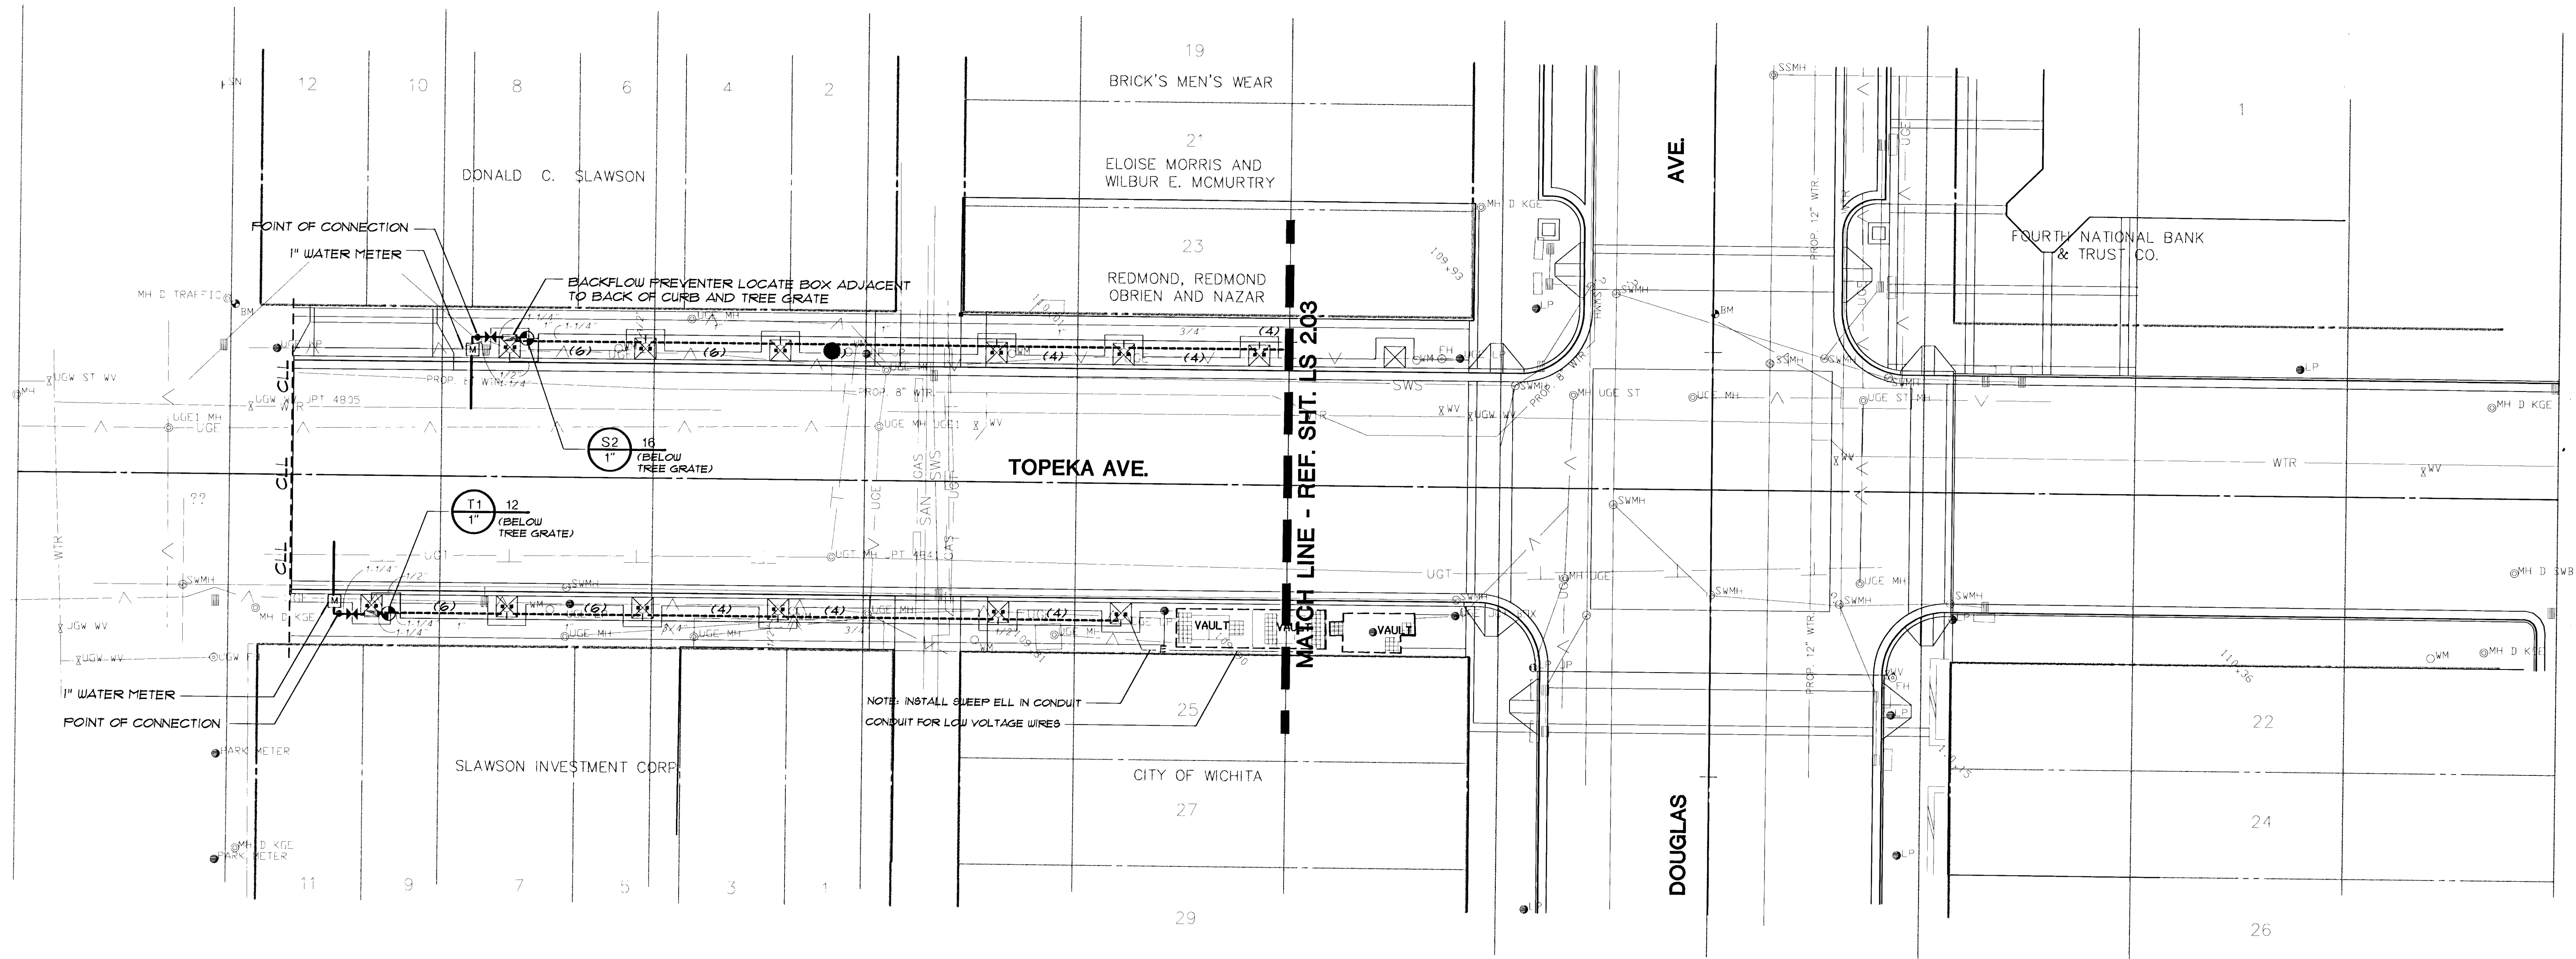

GENERAL LEGEND

--- PROPERTY LINE
--- CONTRACT LIMIT LINE
--- CENTER LINE

--- WTR
--- UGT GAS
--- SWS
--- UGE

EXISTING UTILITY LINES

--- EDGE OF BASEMENT

DETAIL REFERENCE

1
L 100

DETAIL NO.
SHEET NO.

EXISTING VAULTS

the swa group

Landscape Architecture 2211 N. Lamar, Suite 400
Site Planning Dallas, TX 75202
Urban Design 214-954-0016

STREETSCAPES
PROJECT NAME
IRRIGATION PLAN
TOPEKA AVE. @ 96+00 TO 102+00
SHEET TITLE

MID-KANSAS ENGINEERING
CONSULTANTS, INC.
411 N. WEBB ROAD
WICHITA, KS. 67206
316-684-9600

DT
DESIGN BY: ECG
DRAWN BY: JMM
OCT '95
DATE

SWA MKC-251
JOB NO.
LS 204
SHEET/01