
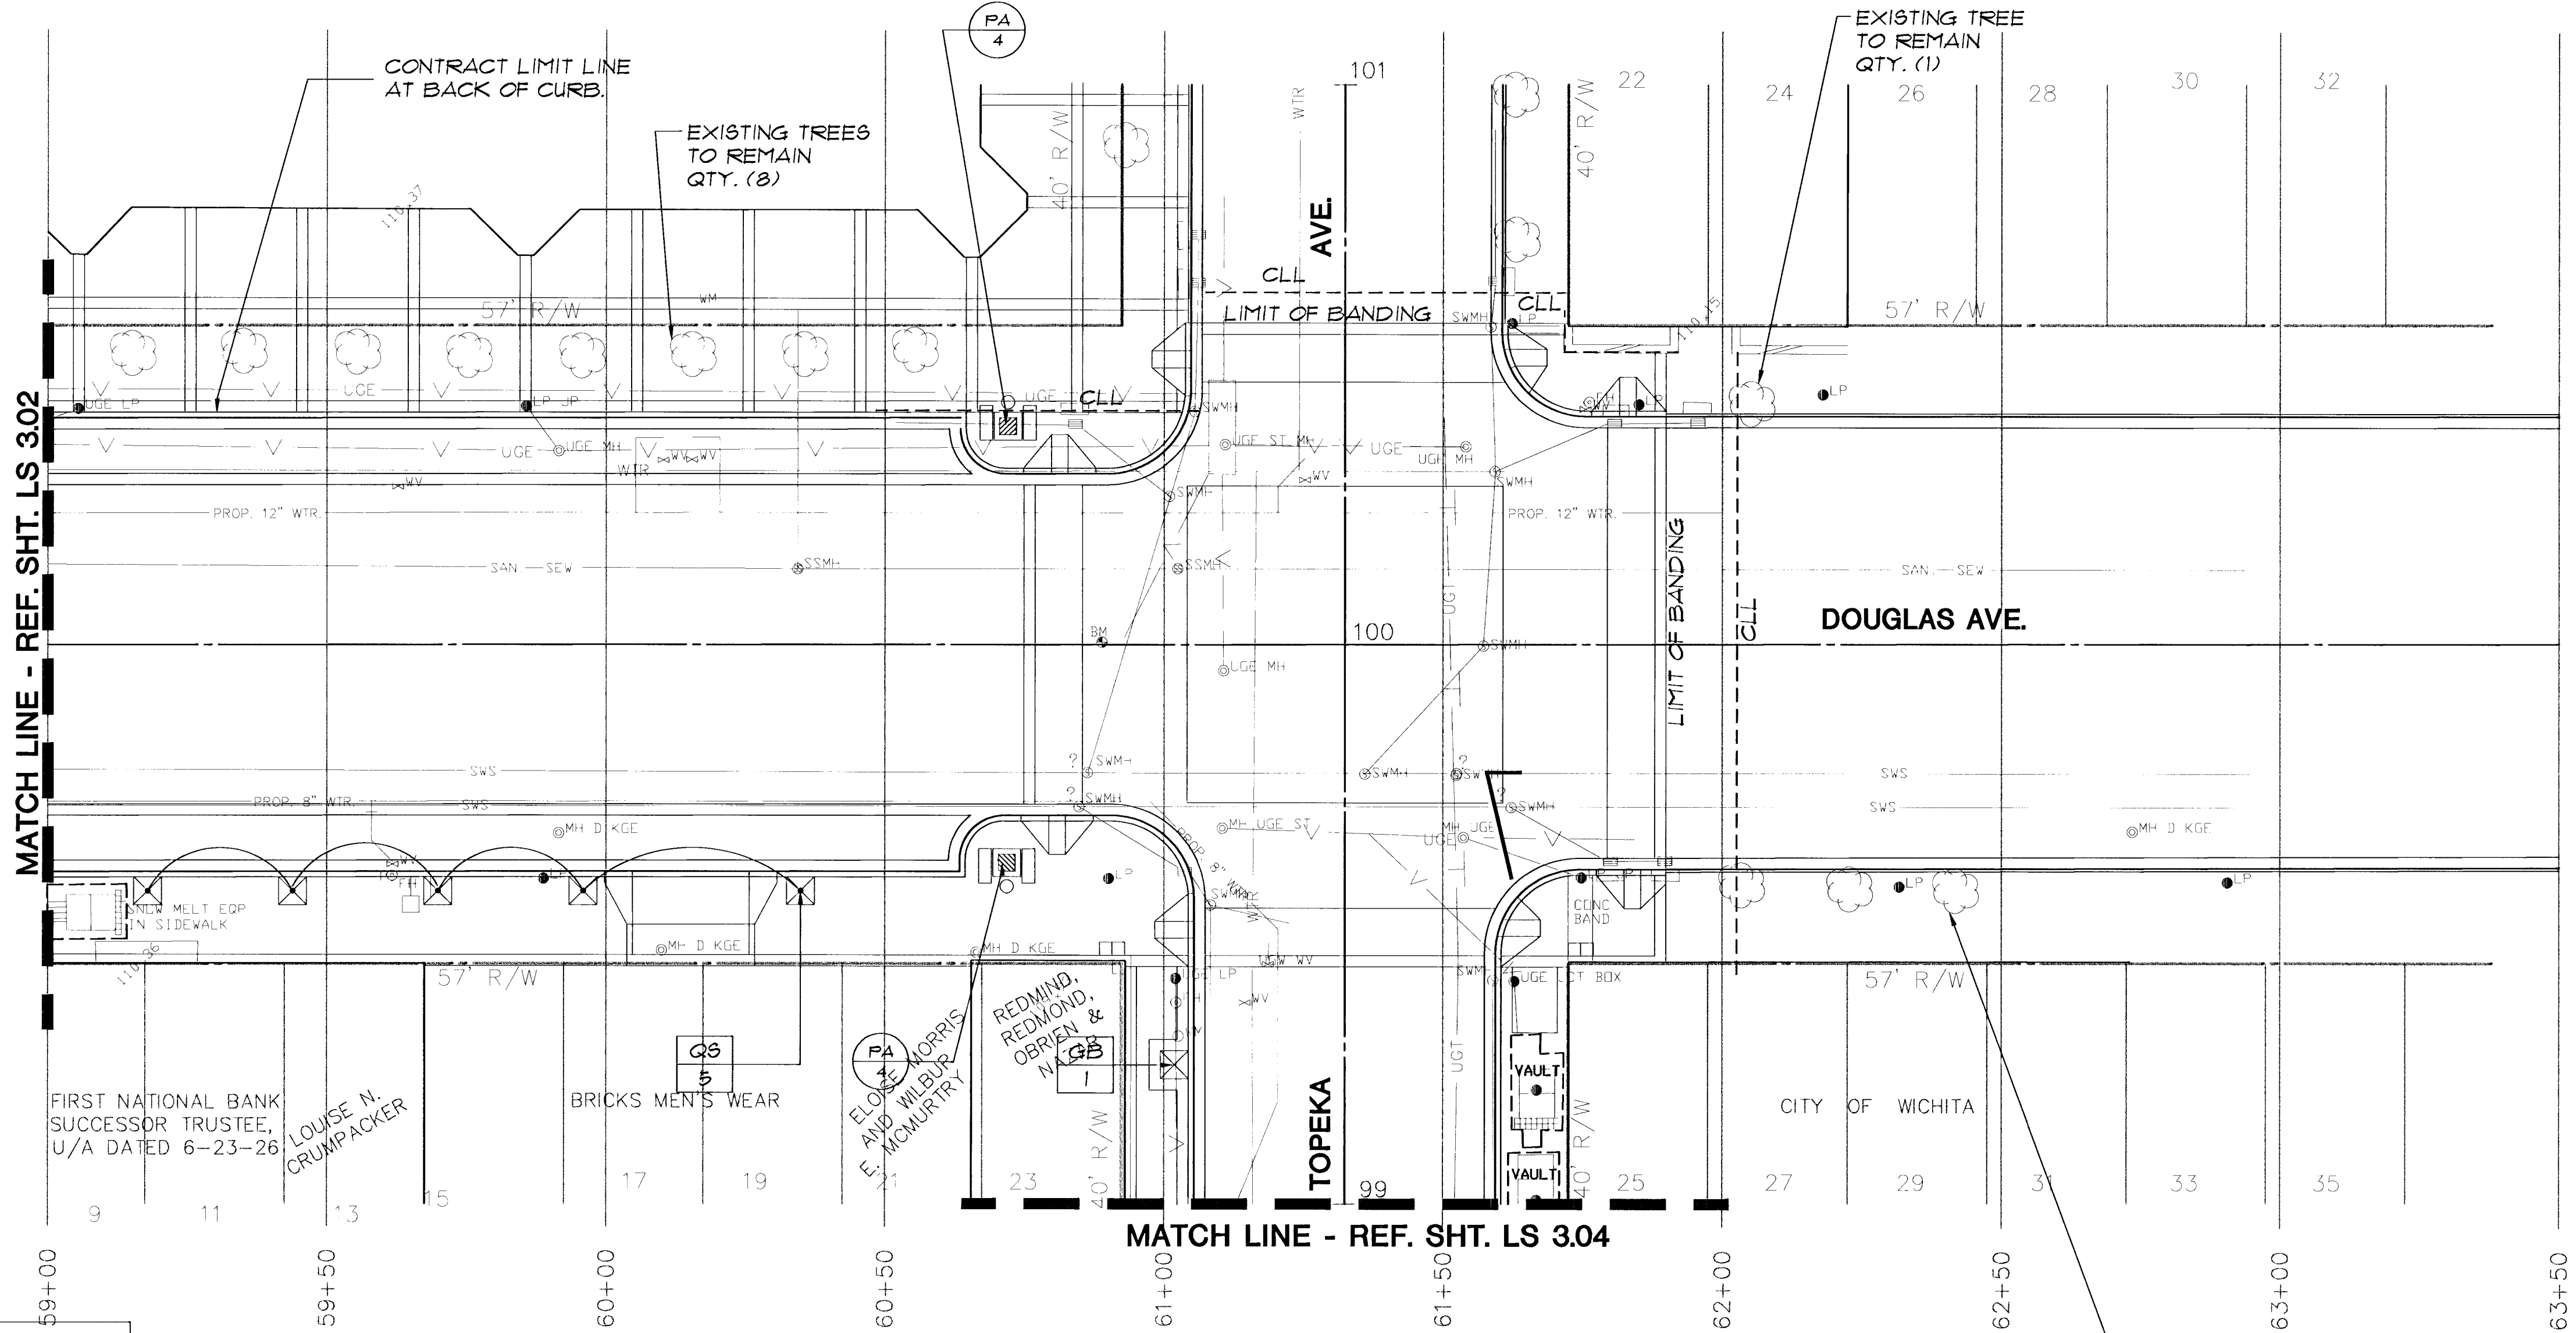


PLANT MATERIAL SCHEDULE						
SYMBOL	QTY.	BOTANICAL NAME/ COMMON NAME	SIZE/CAL.	HEIGHT	SPREAD	ROOT
GB	13	Ginkgo Biloba 'Autumn Gold'/'Autumn Gold' Ginkgo	4 1/4"-4 1/2" 16"-18"	8 - 10'	3' x 3'	Full, Matched, Upright, 'or equal' male cultivar
GS	24	Quercus shumardii/'Shumard Red Oak	3 1/2 - 4"	14 - 16'	8 - 10'	100 Gal. Full, Matched, Upright
PA	48	Polygonum Aubertii/'Chinese Fleece Vine	24"	-	-	1 Gal. Full

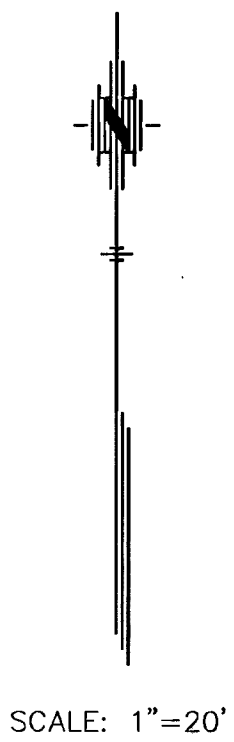

GENERAL LEGEND

----- PROPERTY LINE
 - - - - - CONTRACT LIMIT LINE
 - - - - - CENTER LINE
 - - - - - WTR
 - - - - - UGT
 - - - - - GAS
 - - - - - SWS
 - - - - - EXISTING UTILITY LINES
 - - - - - EDGE OF BASEMENT

DETAIL REFERENCE

1
 L 100
 - - - - - DETAIL NO.
 - - - - - SHEET NO.

EXISTING VAULTS

PLANTING LEGEND

GROUND COVER
 PROPOSED TREES
 EXISTING TREES
 G.C. REFERENCE
 ?
 - - - - - GROUND COVER SYM.
 TREE REFERENCE
 TS
 1
 - - - - - TREE SYMBOL
 - - - - - QUANTITY
 SE
 - - - - - STEEL EDGE

the swa group

Landscape Architecture
 Site Planning
 Urban Design

2211 N. Lamar, Suite 400
 Dallas, TX 75202
 214-954-0016

STREETSCAPES
 PROJECT NAME
PLANTING PLAN
DOUGLAS AVE @ 59+00 TO 63+50
 SHEET TITLE

MID-KANSAS ENGINEERING
 CONSULTANTS, INC.
 411 N. WEBB ROAD
 WICHITA, KS 67208
 316-684-9600

Revised 4/99

DT
 DESIGN BY:
 OCT '95
 DATE

PM, EM, LJ
 DRAWN BY:
 SWA MKC-251
 JOB NO.

JM
 CHECKED BY:
 LS 3.03
 SHEET/OF