




3 CONCRETE PAVER WALK AT VAULT WITH GRATE
1/2" = 1'-0"

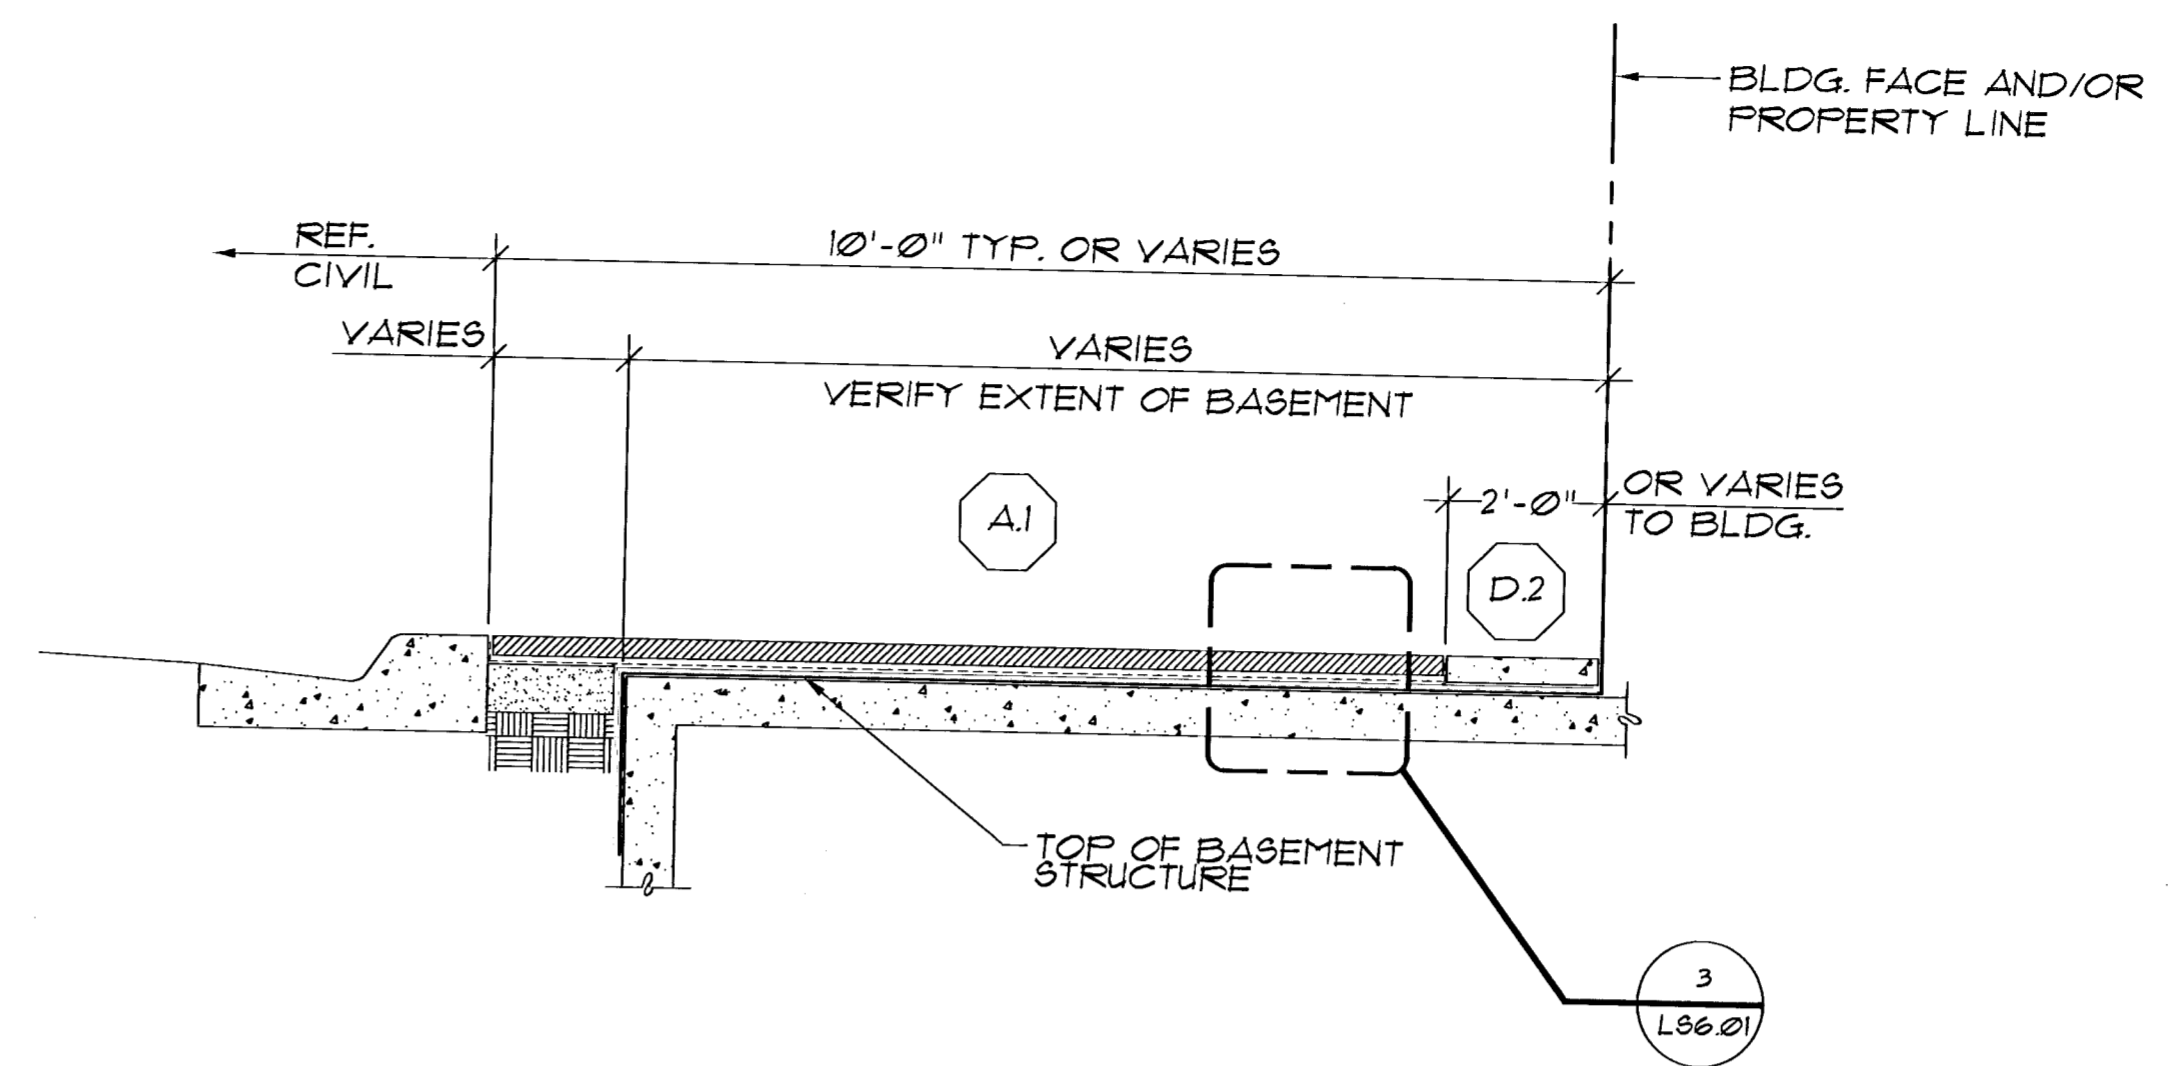


1 CONCRETE PAVER WALK OVER BASEMENT
1/2" = 1'-0"

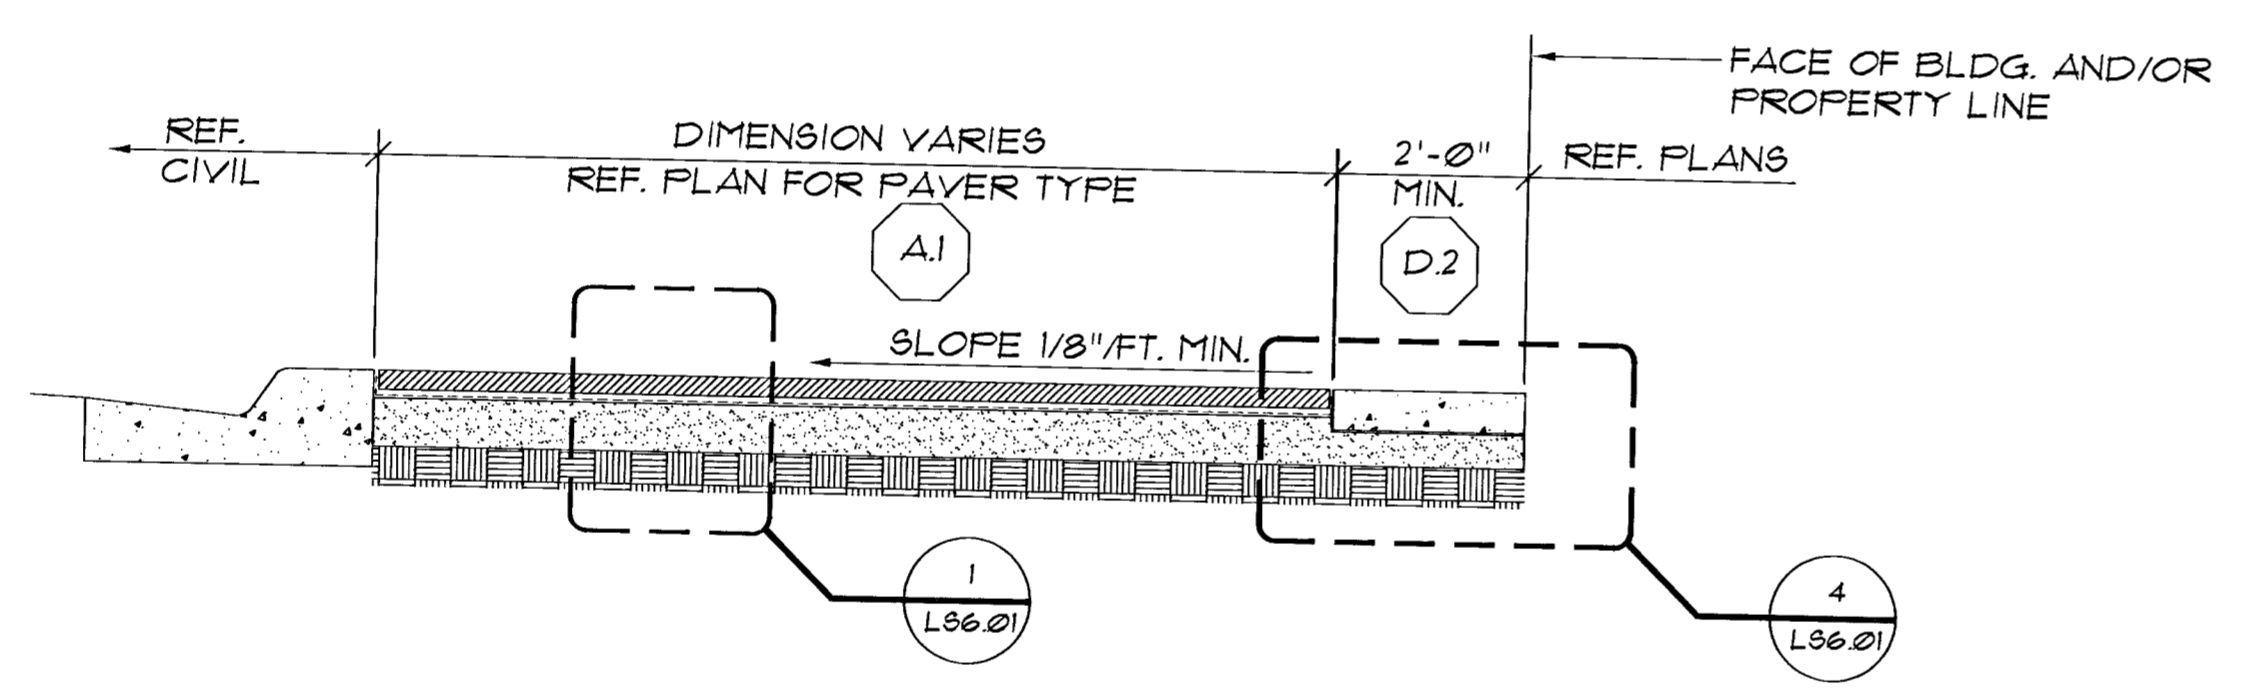

4 CONCRETE PAVER WALK
1/2" = 1'-0"

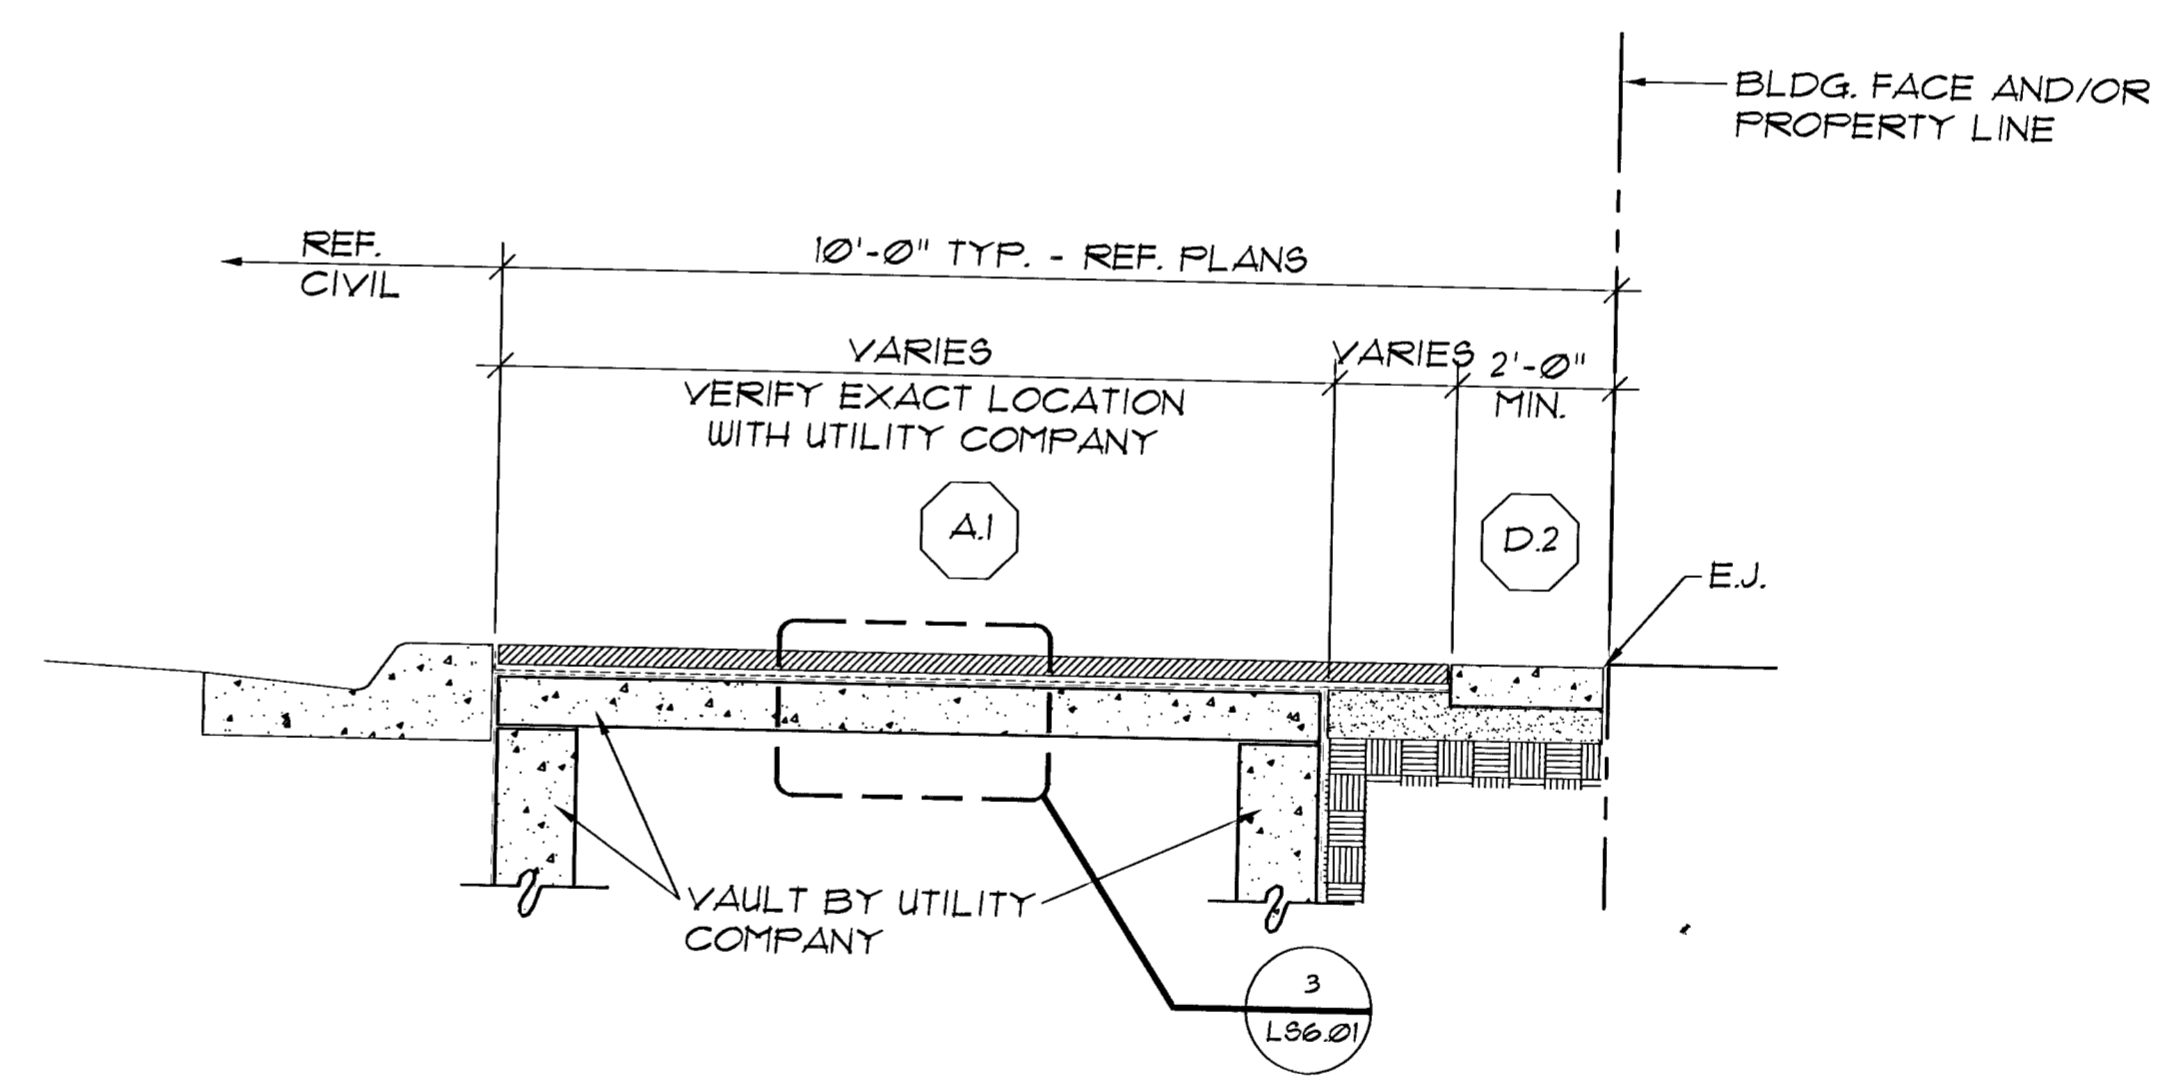

2 CONCRETE PAVER WALK AT VAULT
1/2" = 1'-0"

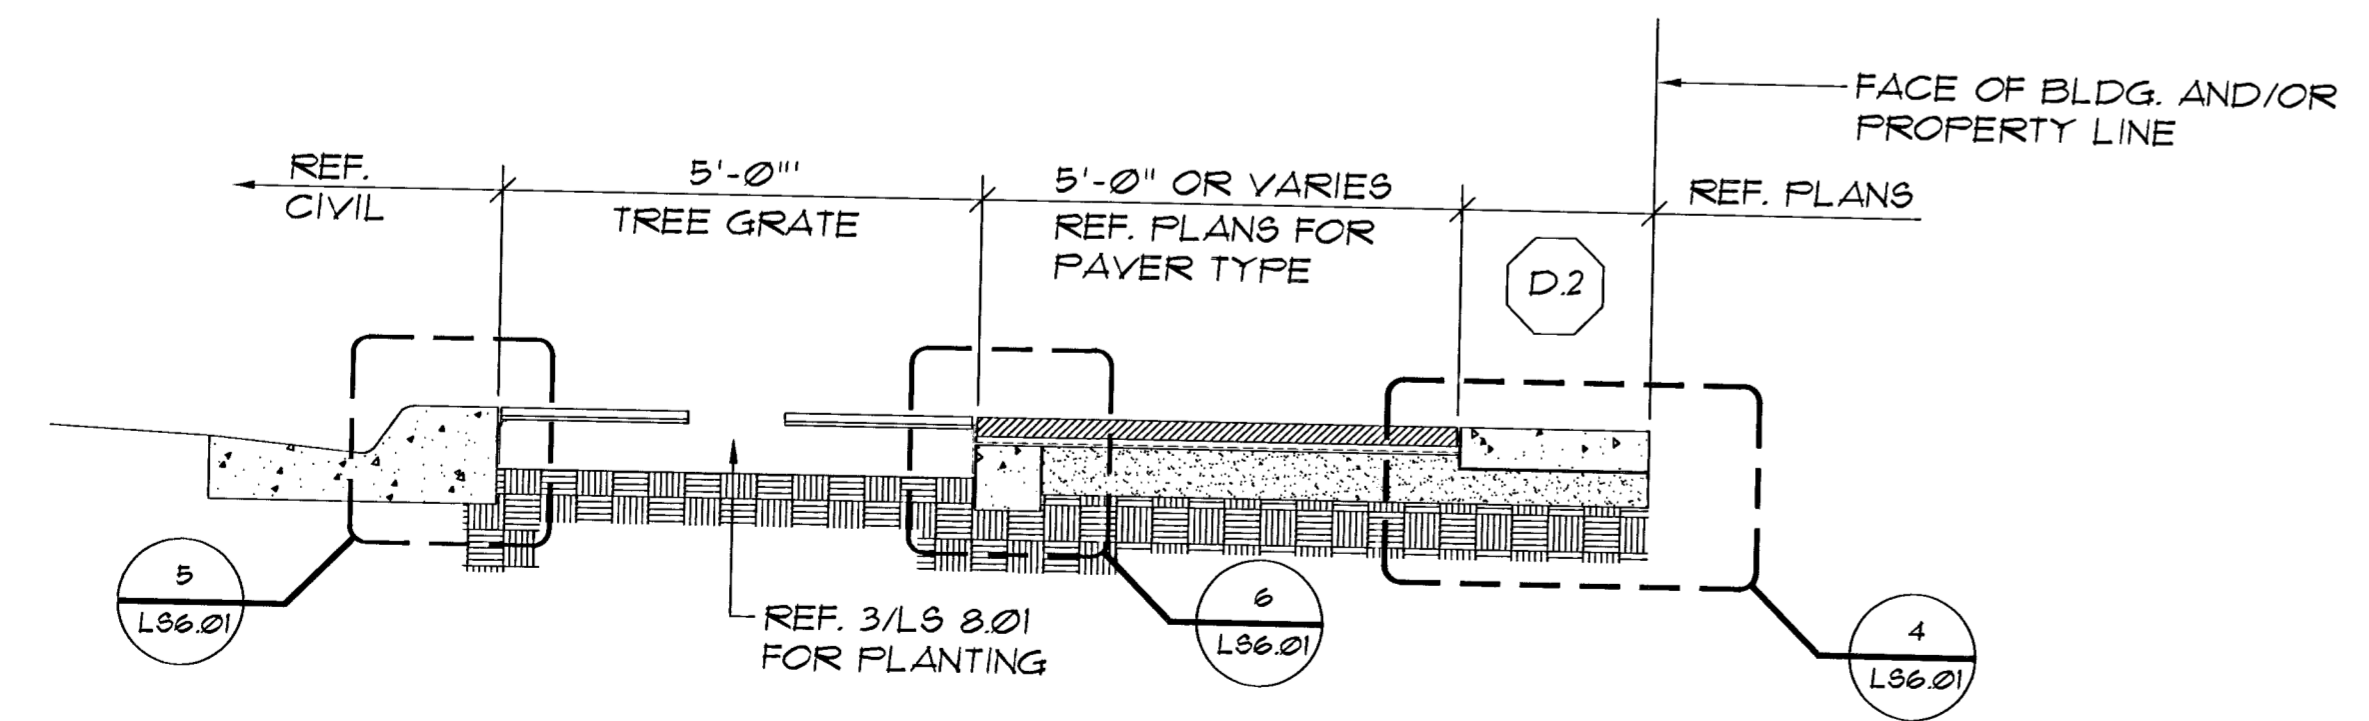

5 CONCRETE PAVER WALK AT TREEGRATE
1/2" = 1'-0"

the swa group
Landscape Architecture 2211 N. Lamar, Suite 400
Site Planning Dallas, TX 75202
Urban Design 214-954-0016

DOUGLAS STREETSCAPES
PROJECT NAME
SIDEWALK SECTIONS
SHEET TITLE
MID-KANSAS ENGINEERING CONSULTANTS, INC.
411 N. WEBB ROAD
WICHITA, KS. 67206
316-684-9600
DATE: OCT '95
JOB NO.: SWA MKC-251
DESIGNED BY: DT
DRAWN BY: PM, EM, LJ
CHECKED BY: JM
SHEET/OF: LS 5.01

6: CVT11.0210\SMALL5501.DWG Tue May 11 15:58:14 1999