




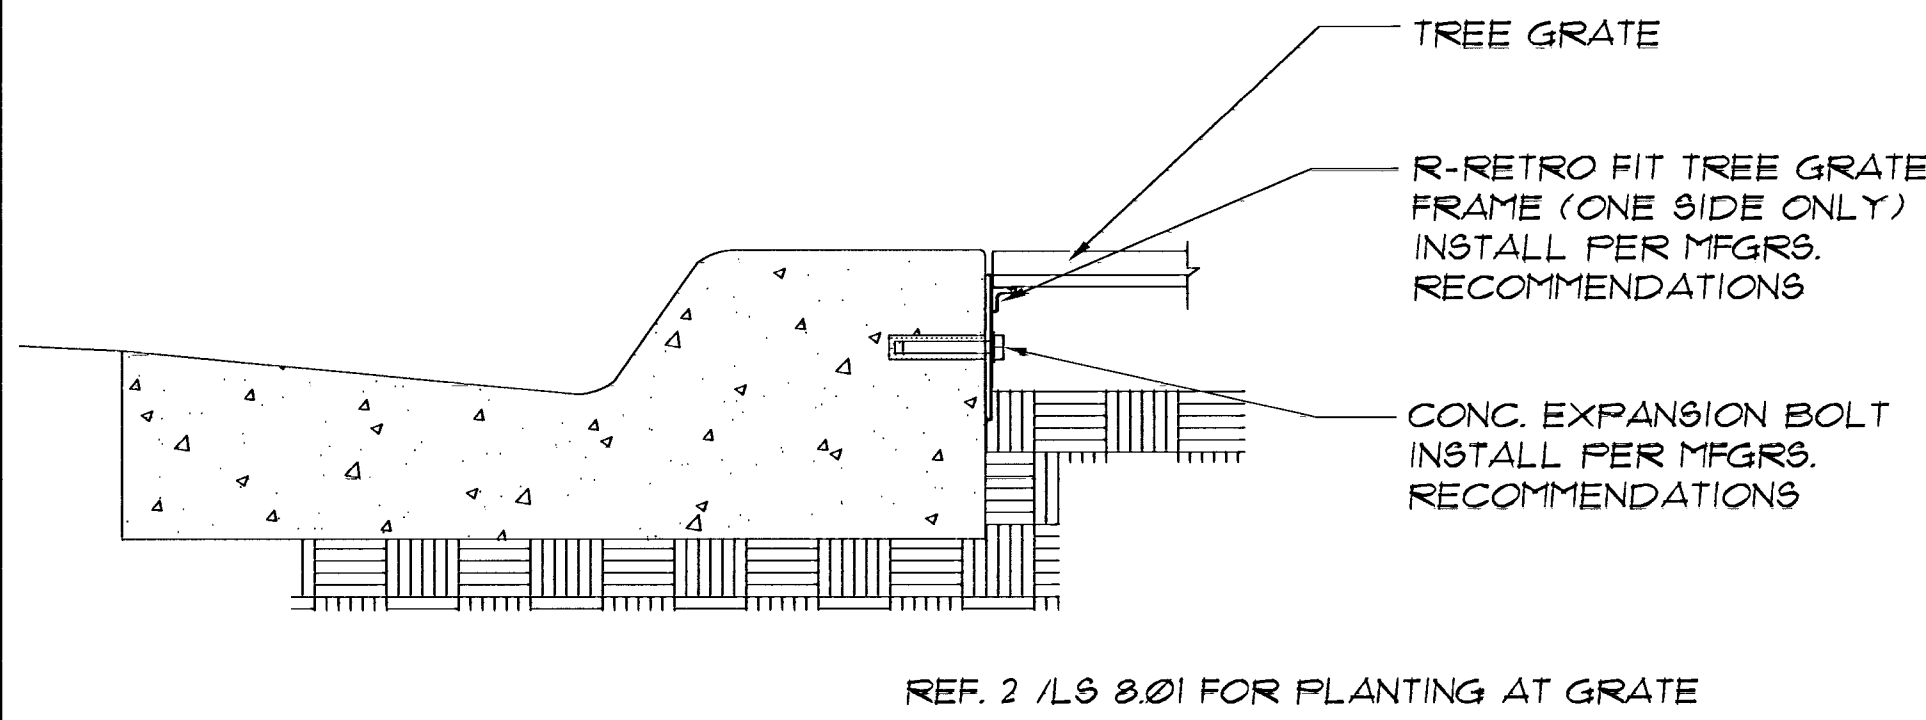


**5 TREE GRATE ATTACHMENT TO CURB**  
1 1/2" = 1'-0"

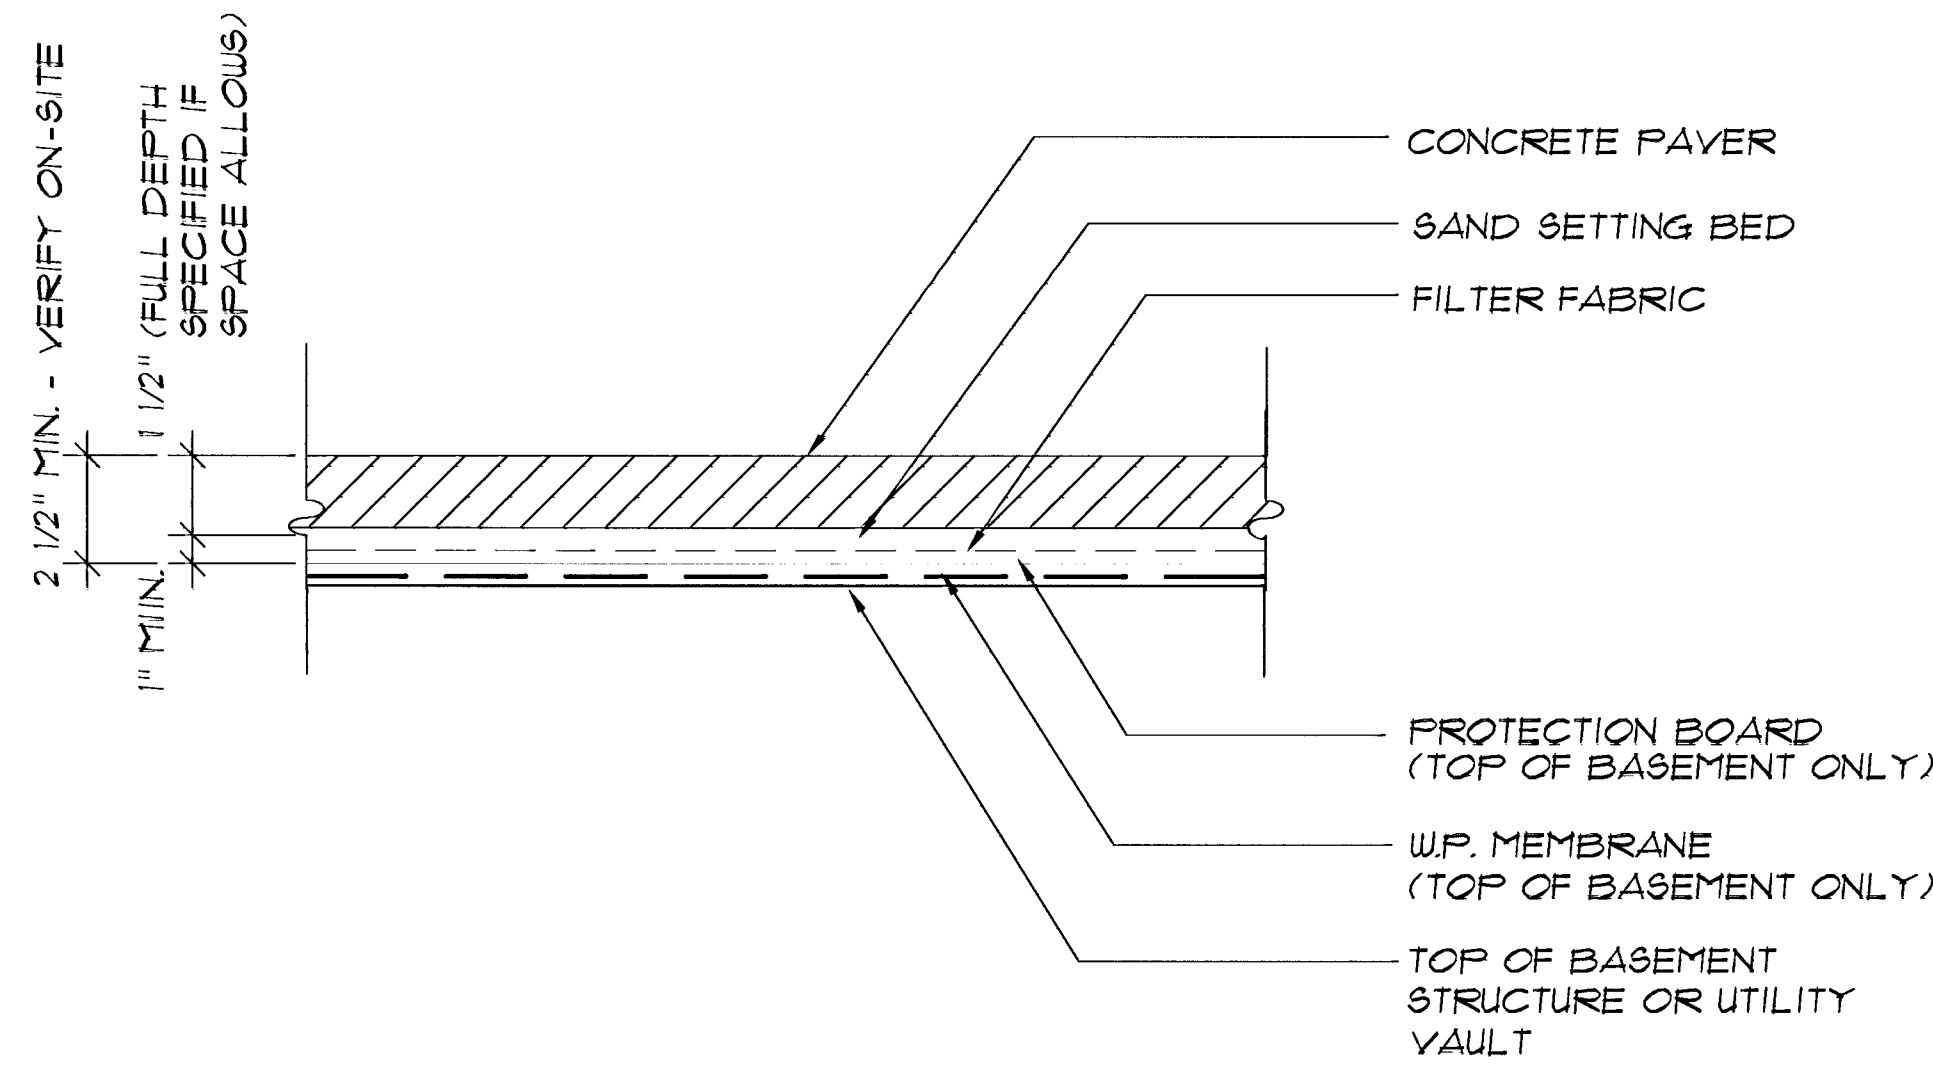


**3 PAVERS OVER STRUCTURE**  
3" = 1'-0"

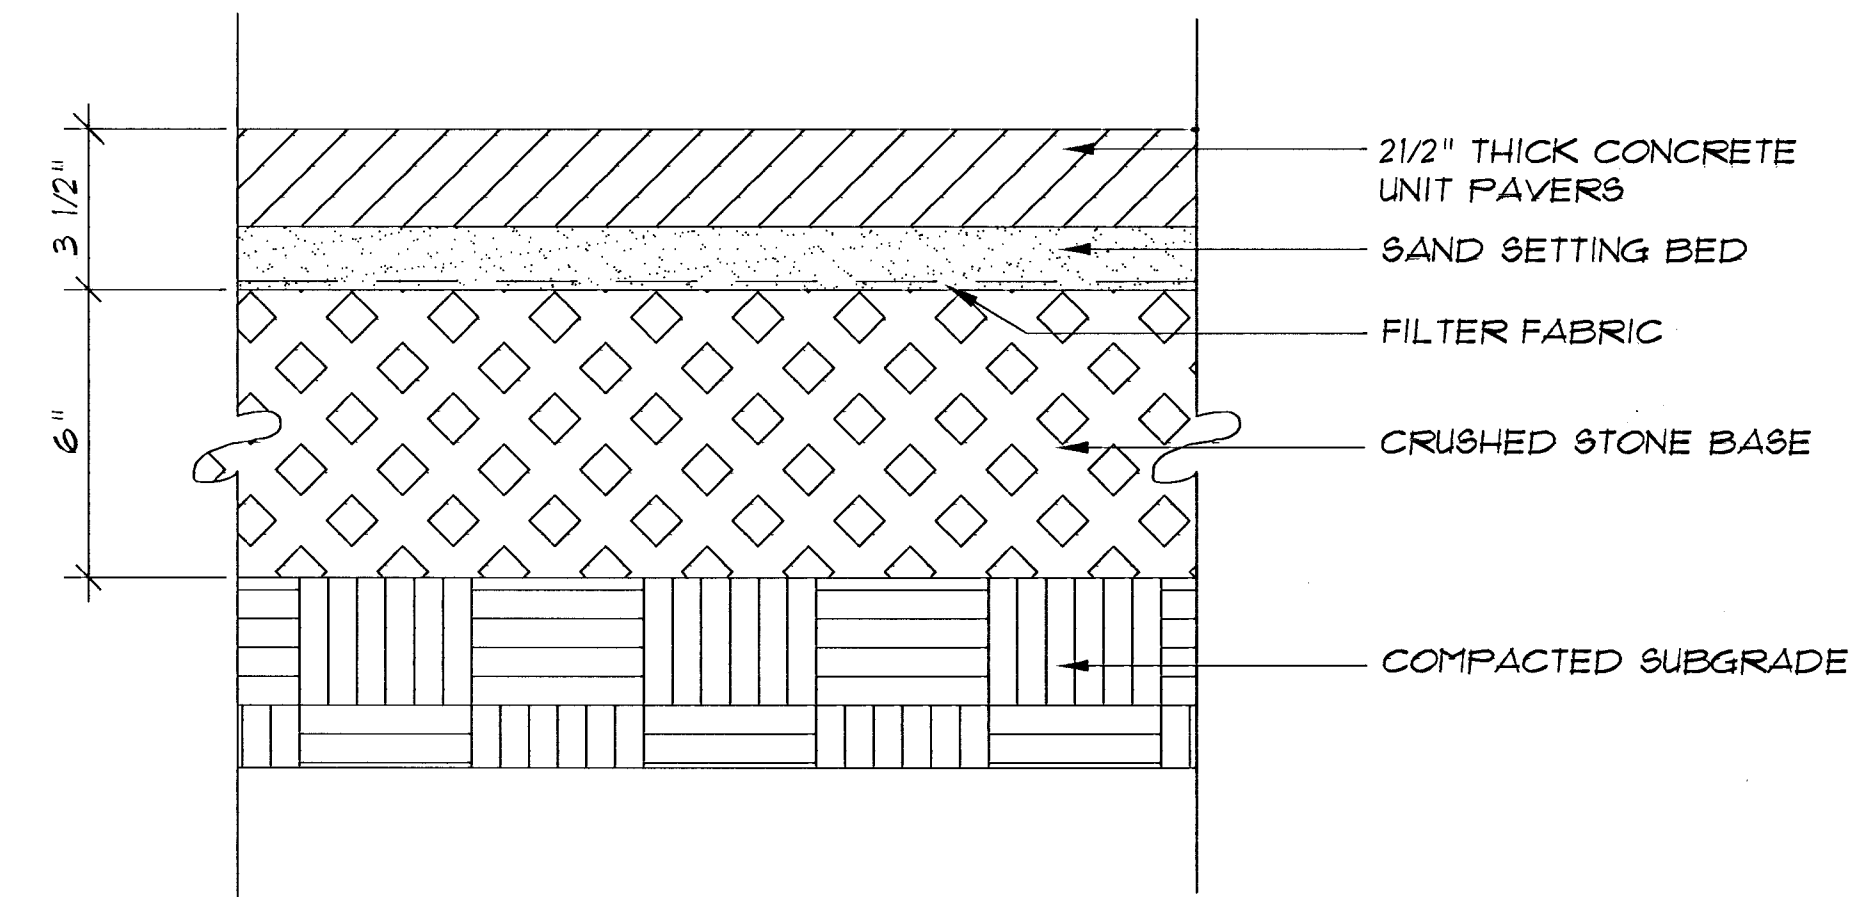


**1 PAVER TYPE A.1**  
3" = 1'-0"

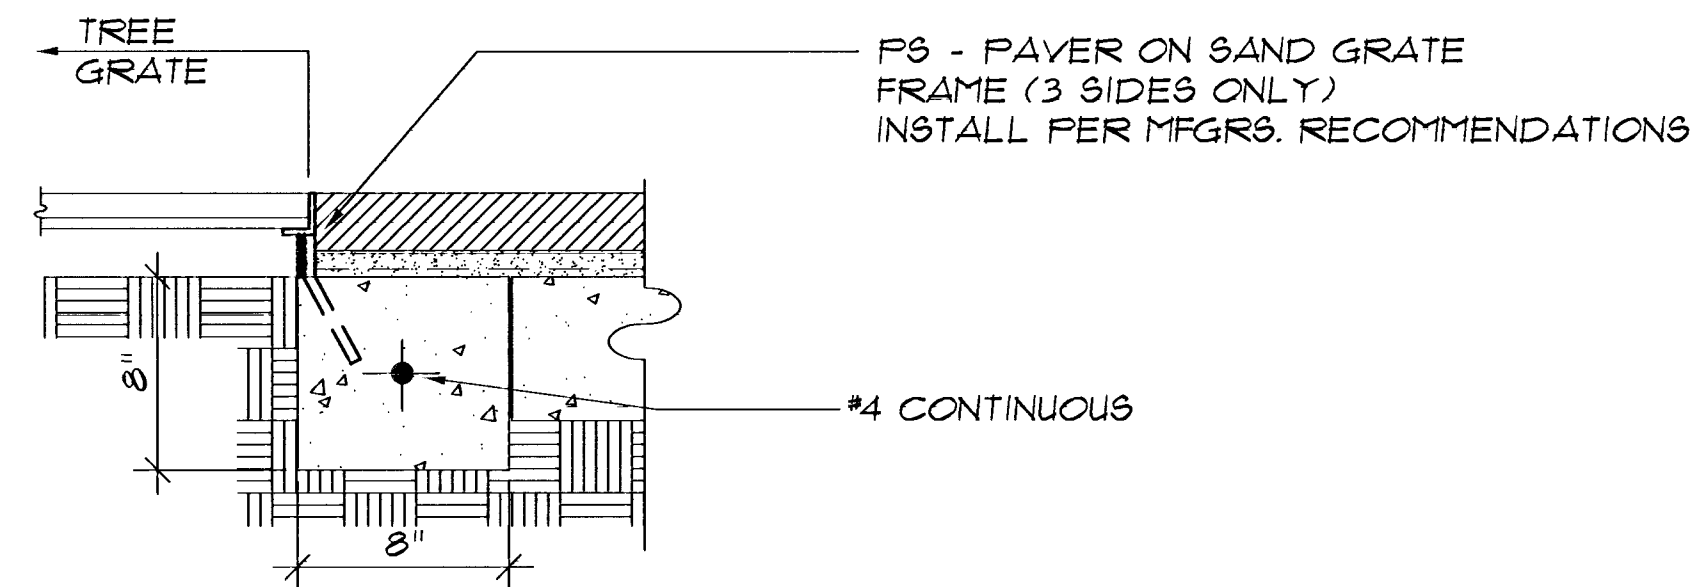


**6 TREE GRATE ATTACHMENT AT WALK**  
1 1/2" = 1'-0"

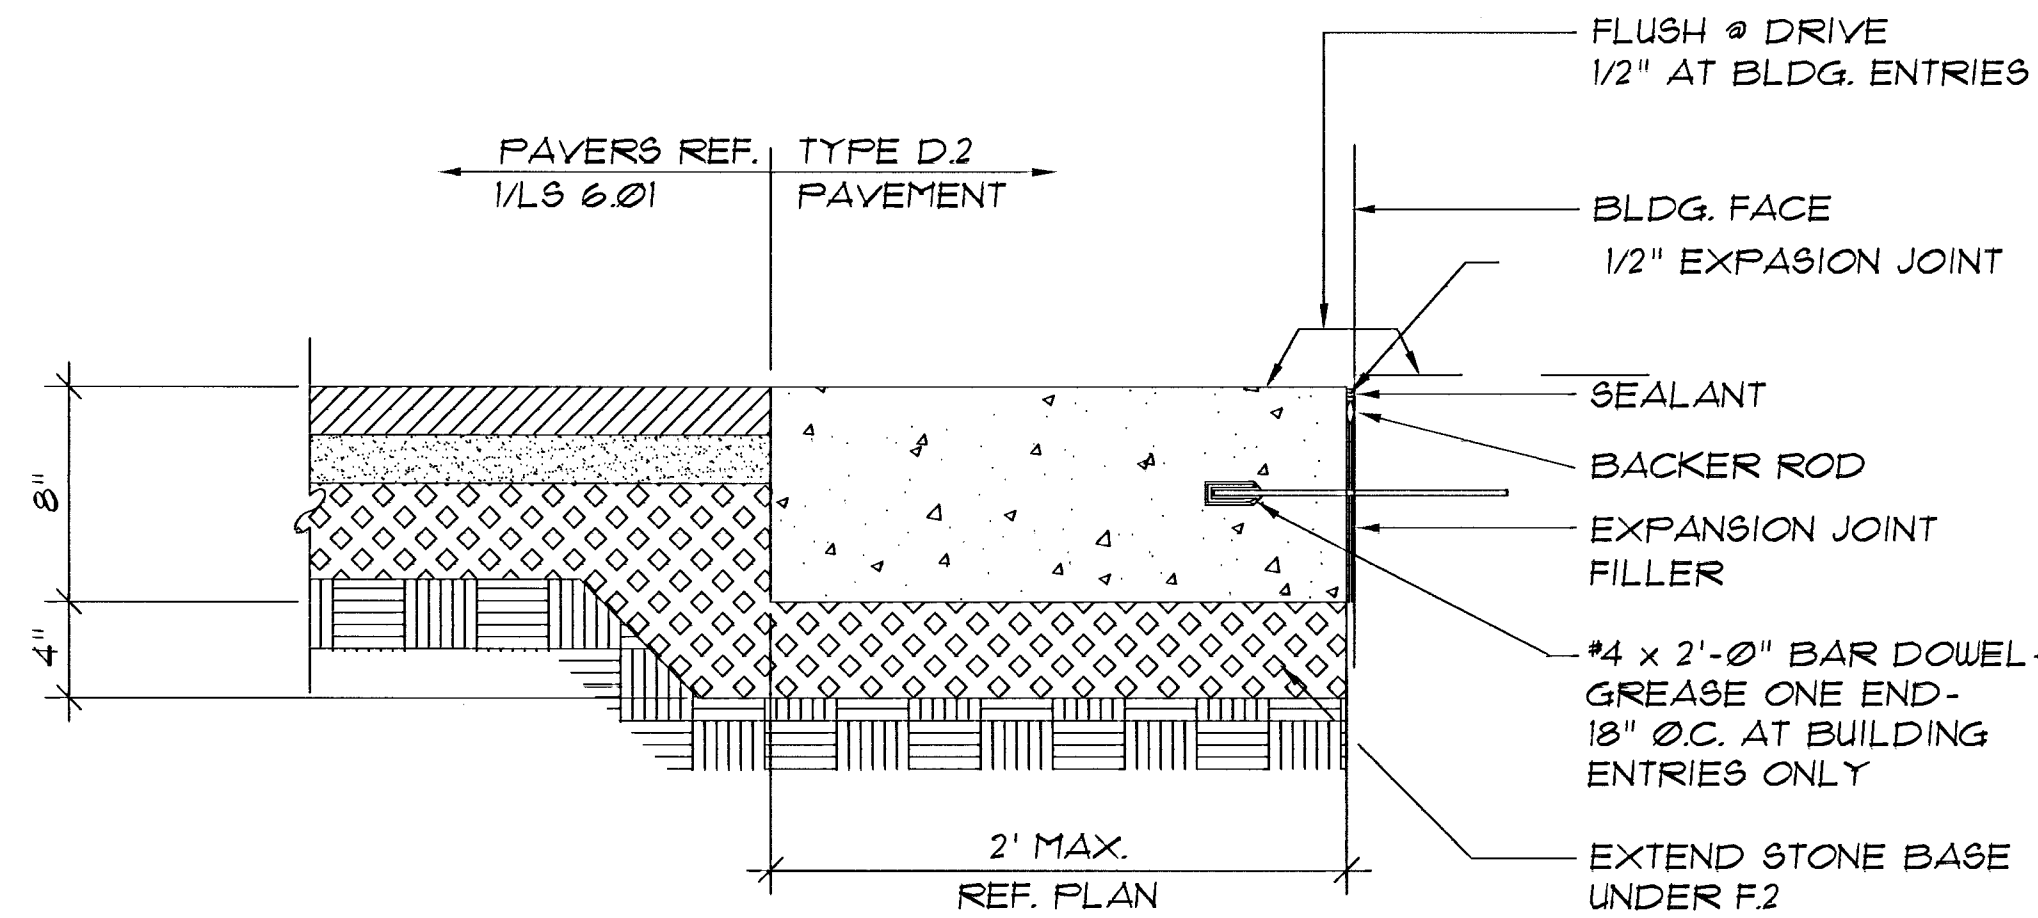

**4 PAVING DETAIL - DOUGLAS**  
1 1/2" = 1'-0"

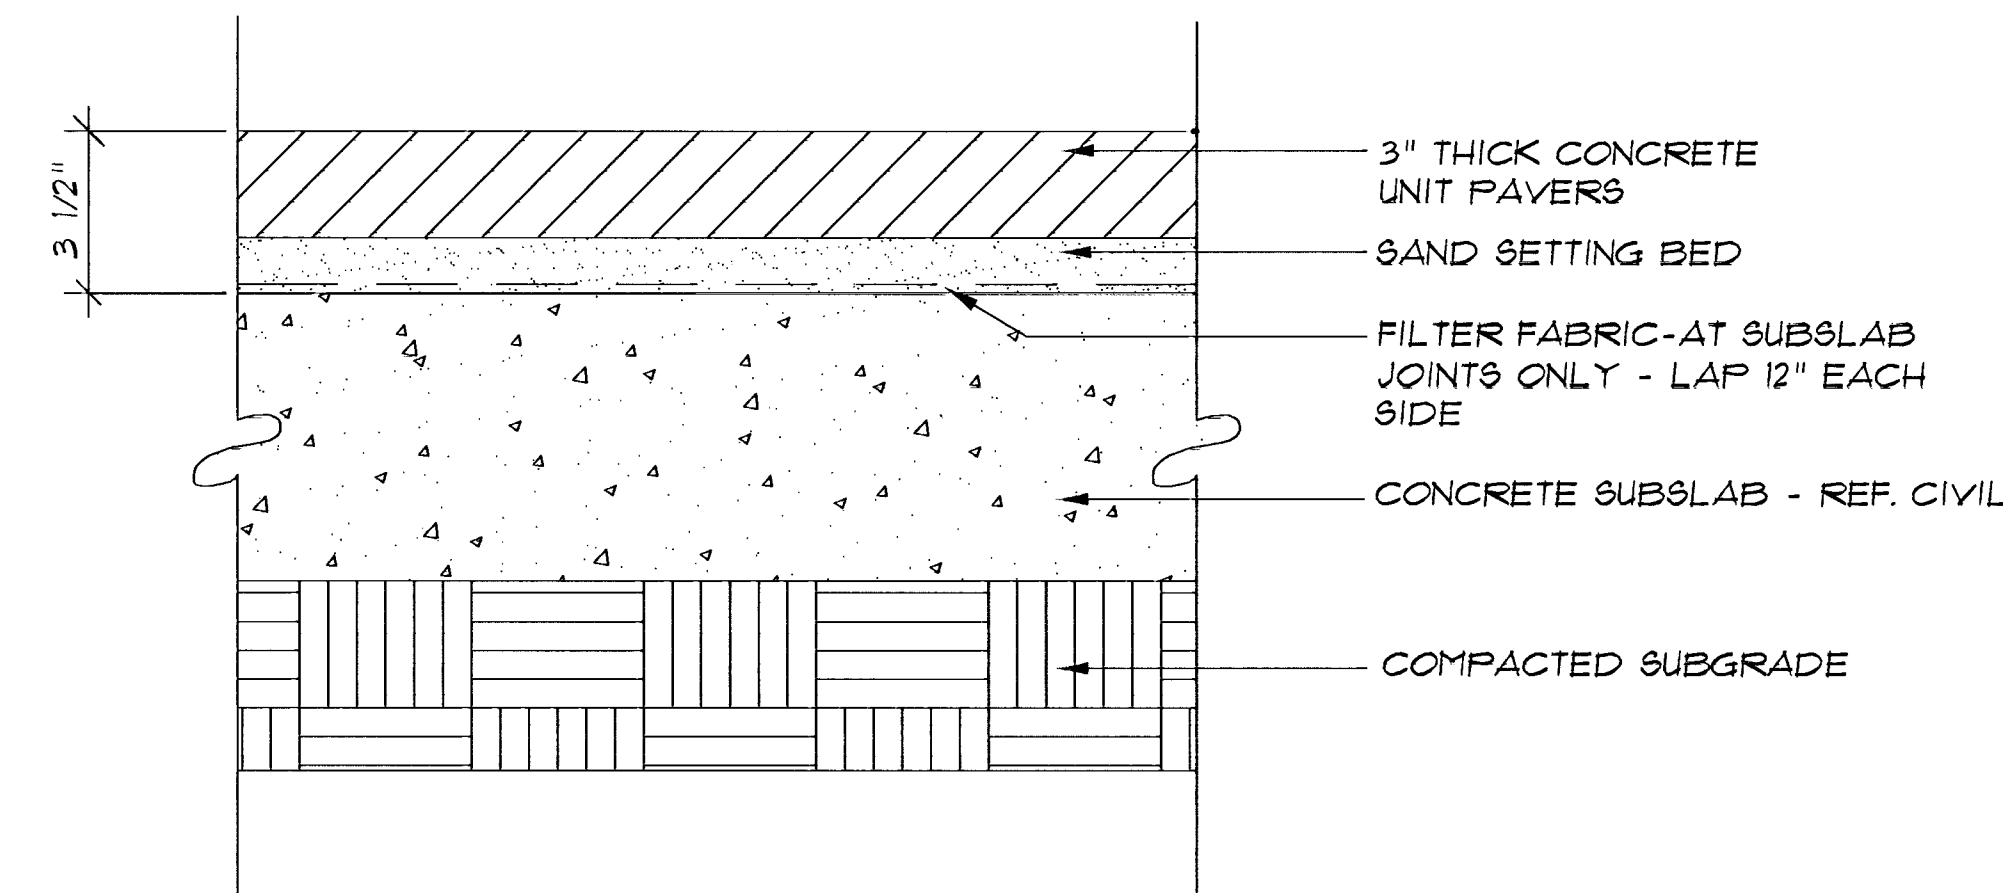


**2 PAVER TYPE A.2/C.2**  
3" = 1'-0"

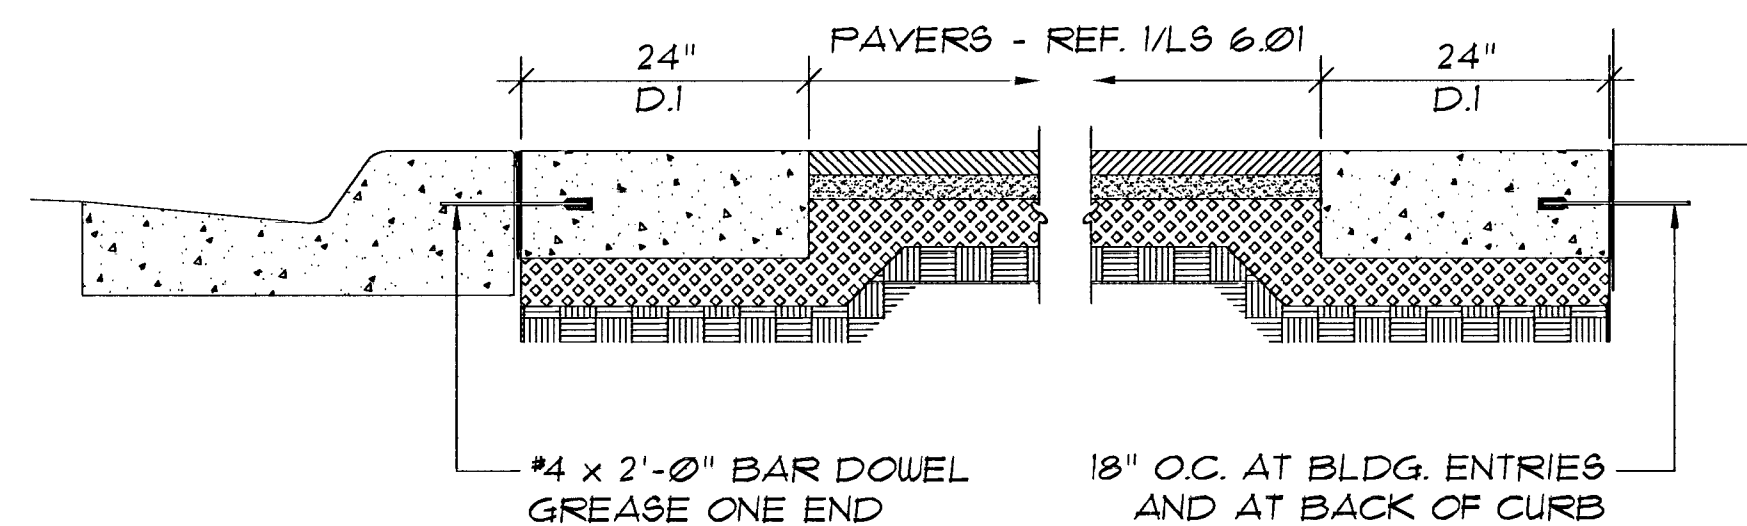

**7 PAVING DETAIL - TOPEKA**  
3/4" = 1'-0"

**the swa group**

Landscape Architecture 2211 N. Lamar, Suite 400  
Site Planning Dallas, TX 75202  
Urban Design 214-954-0016

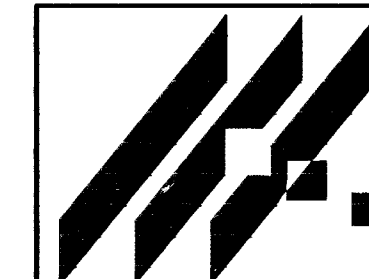

**DOUGLAS STREETSCAPES**  
PROJECT NAME

**PAVEMENT DETAILS**  
SHEET TITLE

MID-KANSAS ENGINEERING  
CONSULTANTS, INC.  
411 N. WEBB ROAD  
WICHITA, KS 67206  
316-684-9600

|                  |                         |                     |
|------------------|-------------------------|---------------------|
| DT<br>DESIGN BY: | PM, EM, LJ<br>DRAWN BY: | JM<br>CHECKED BY:   |
| OCT '95<br>DATE  | SWA MKC-251<br>JOB NO.  | LS 6.01<br>SHEET/OF |