




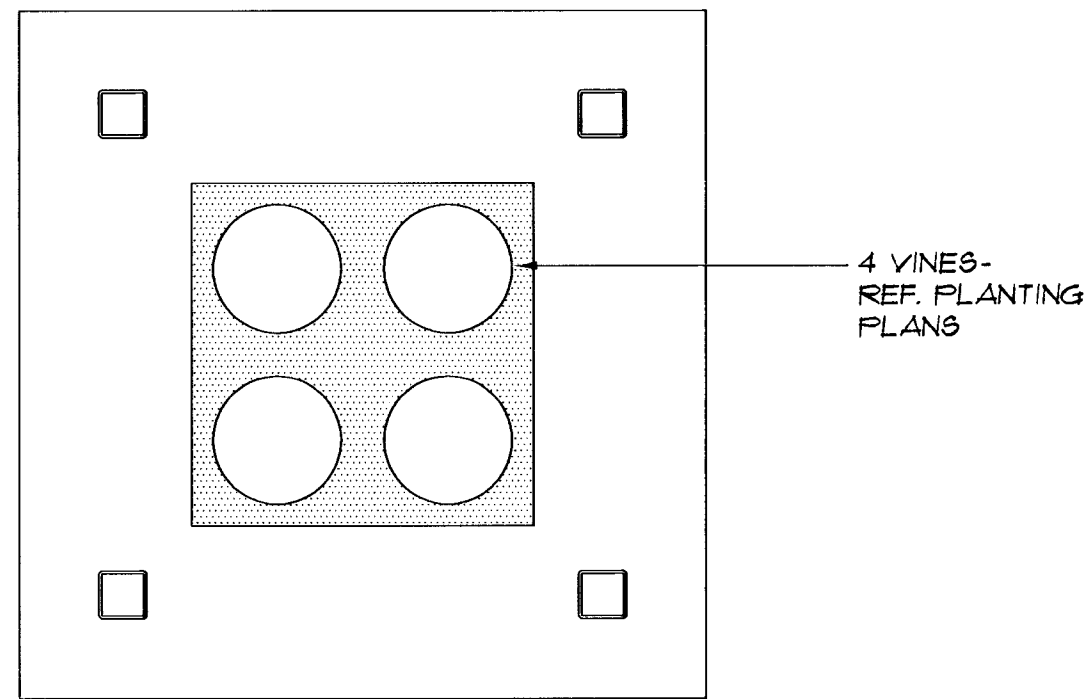


3 TOWER PLANTER - PLAN
NTS

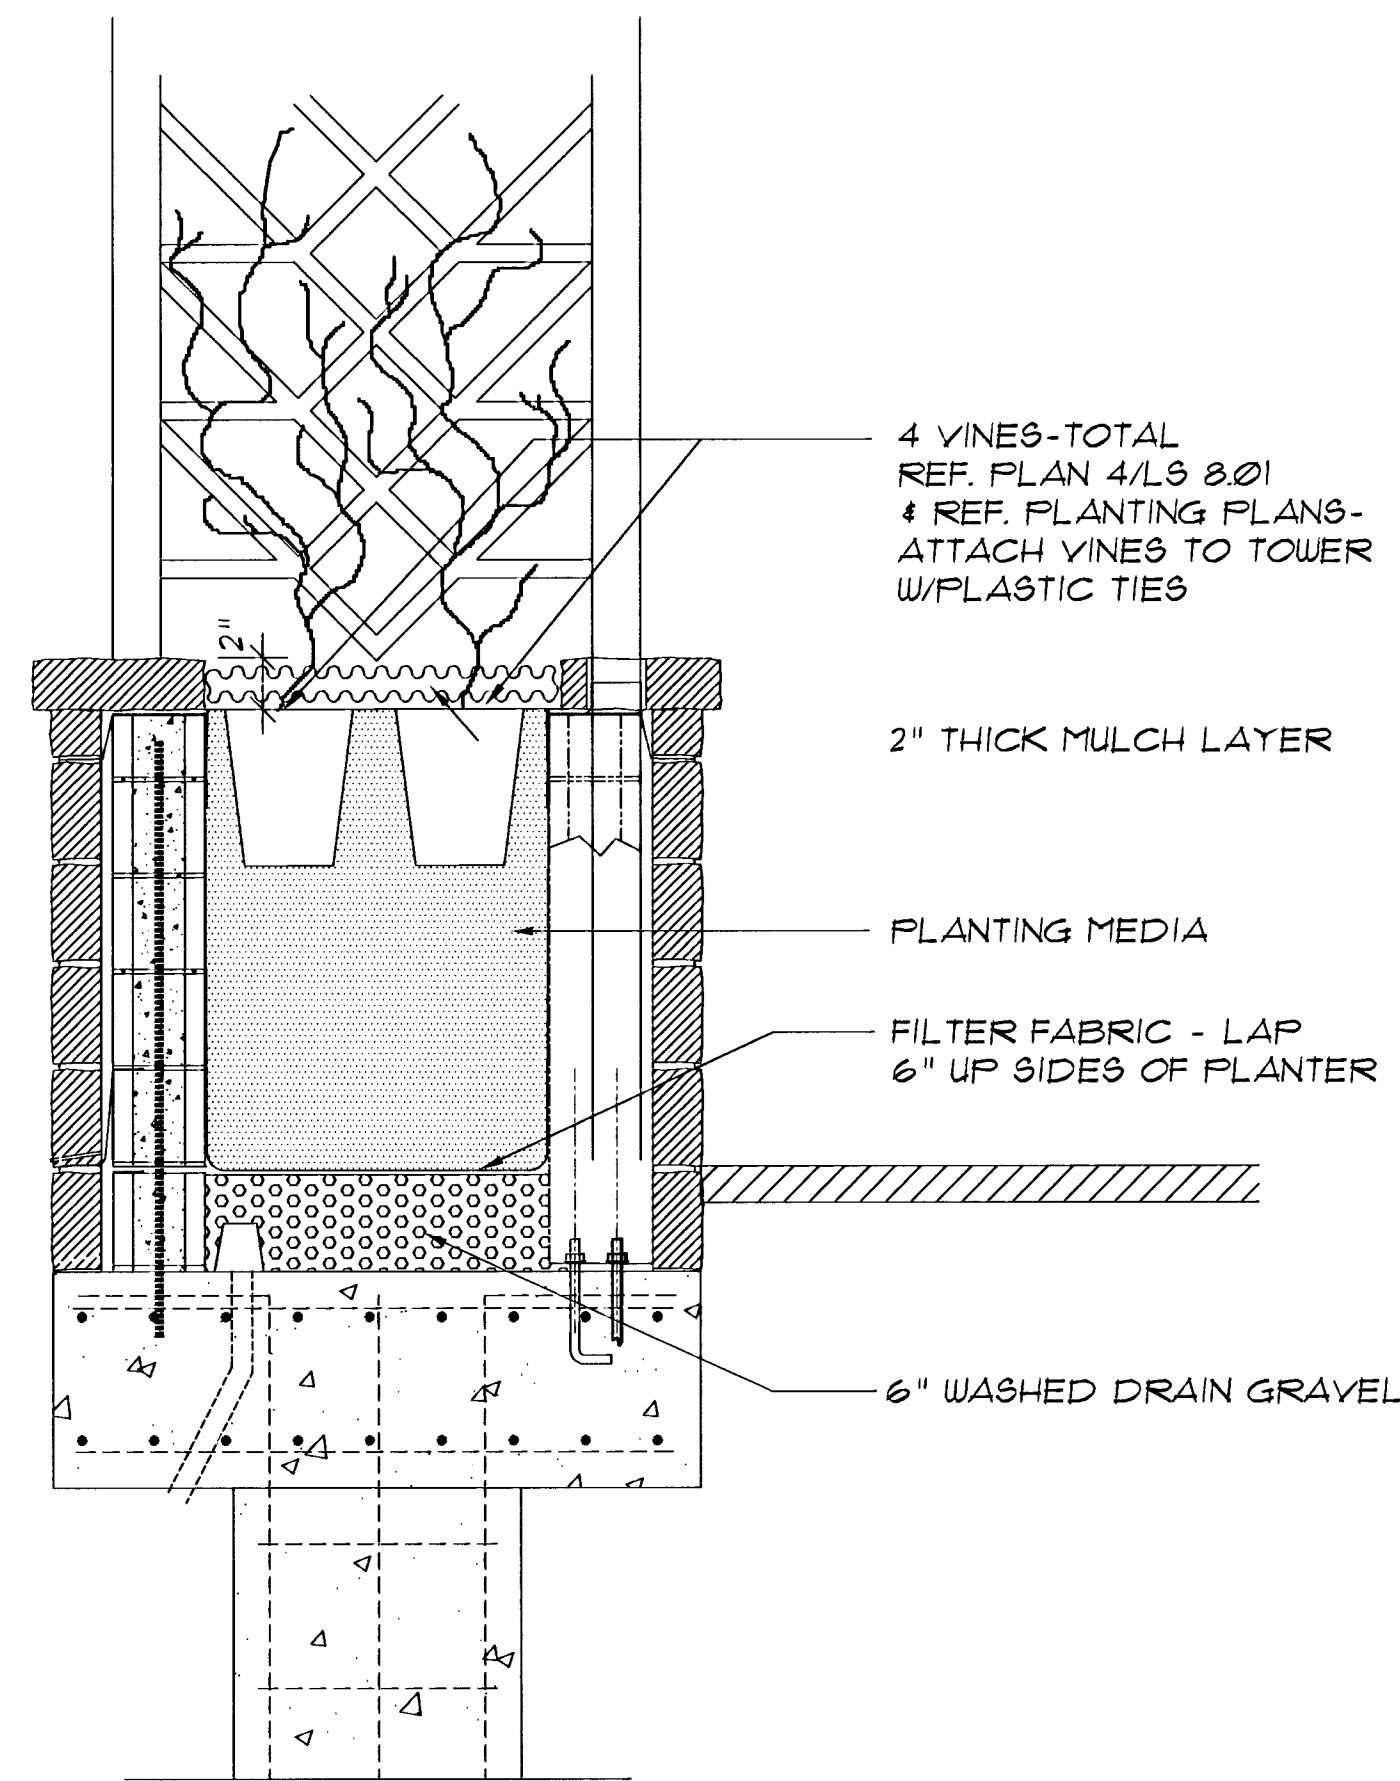

4 TOWER PLANTER - SECTION
NTS

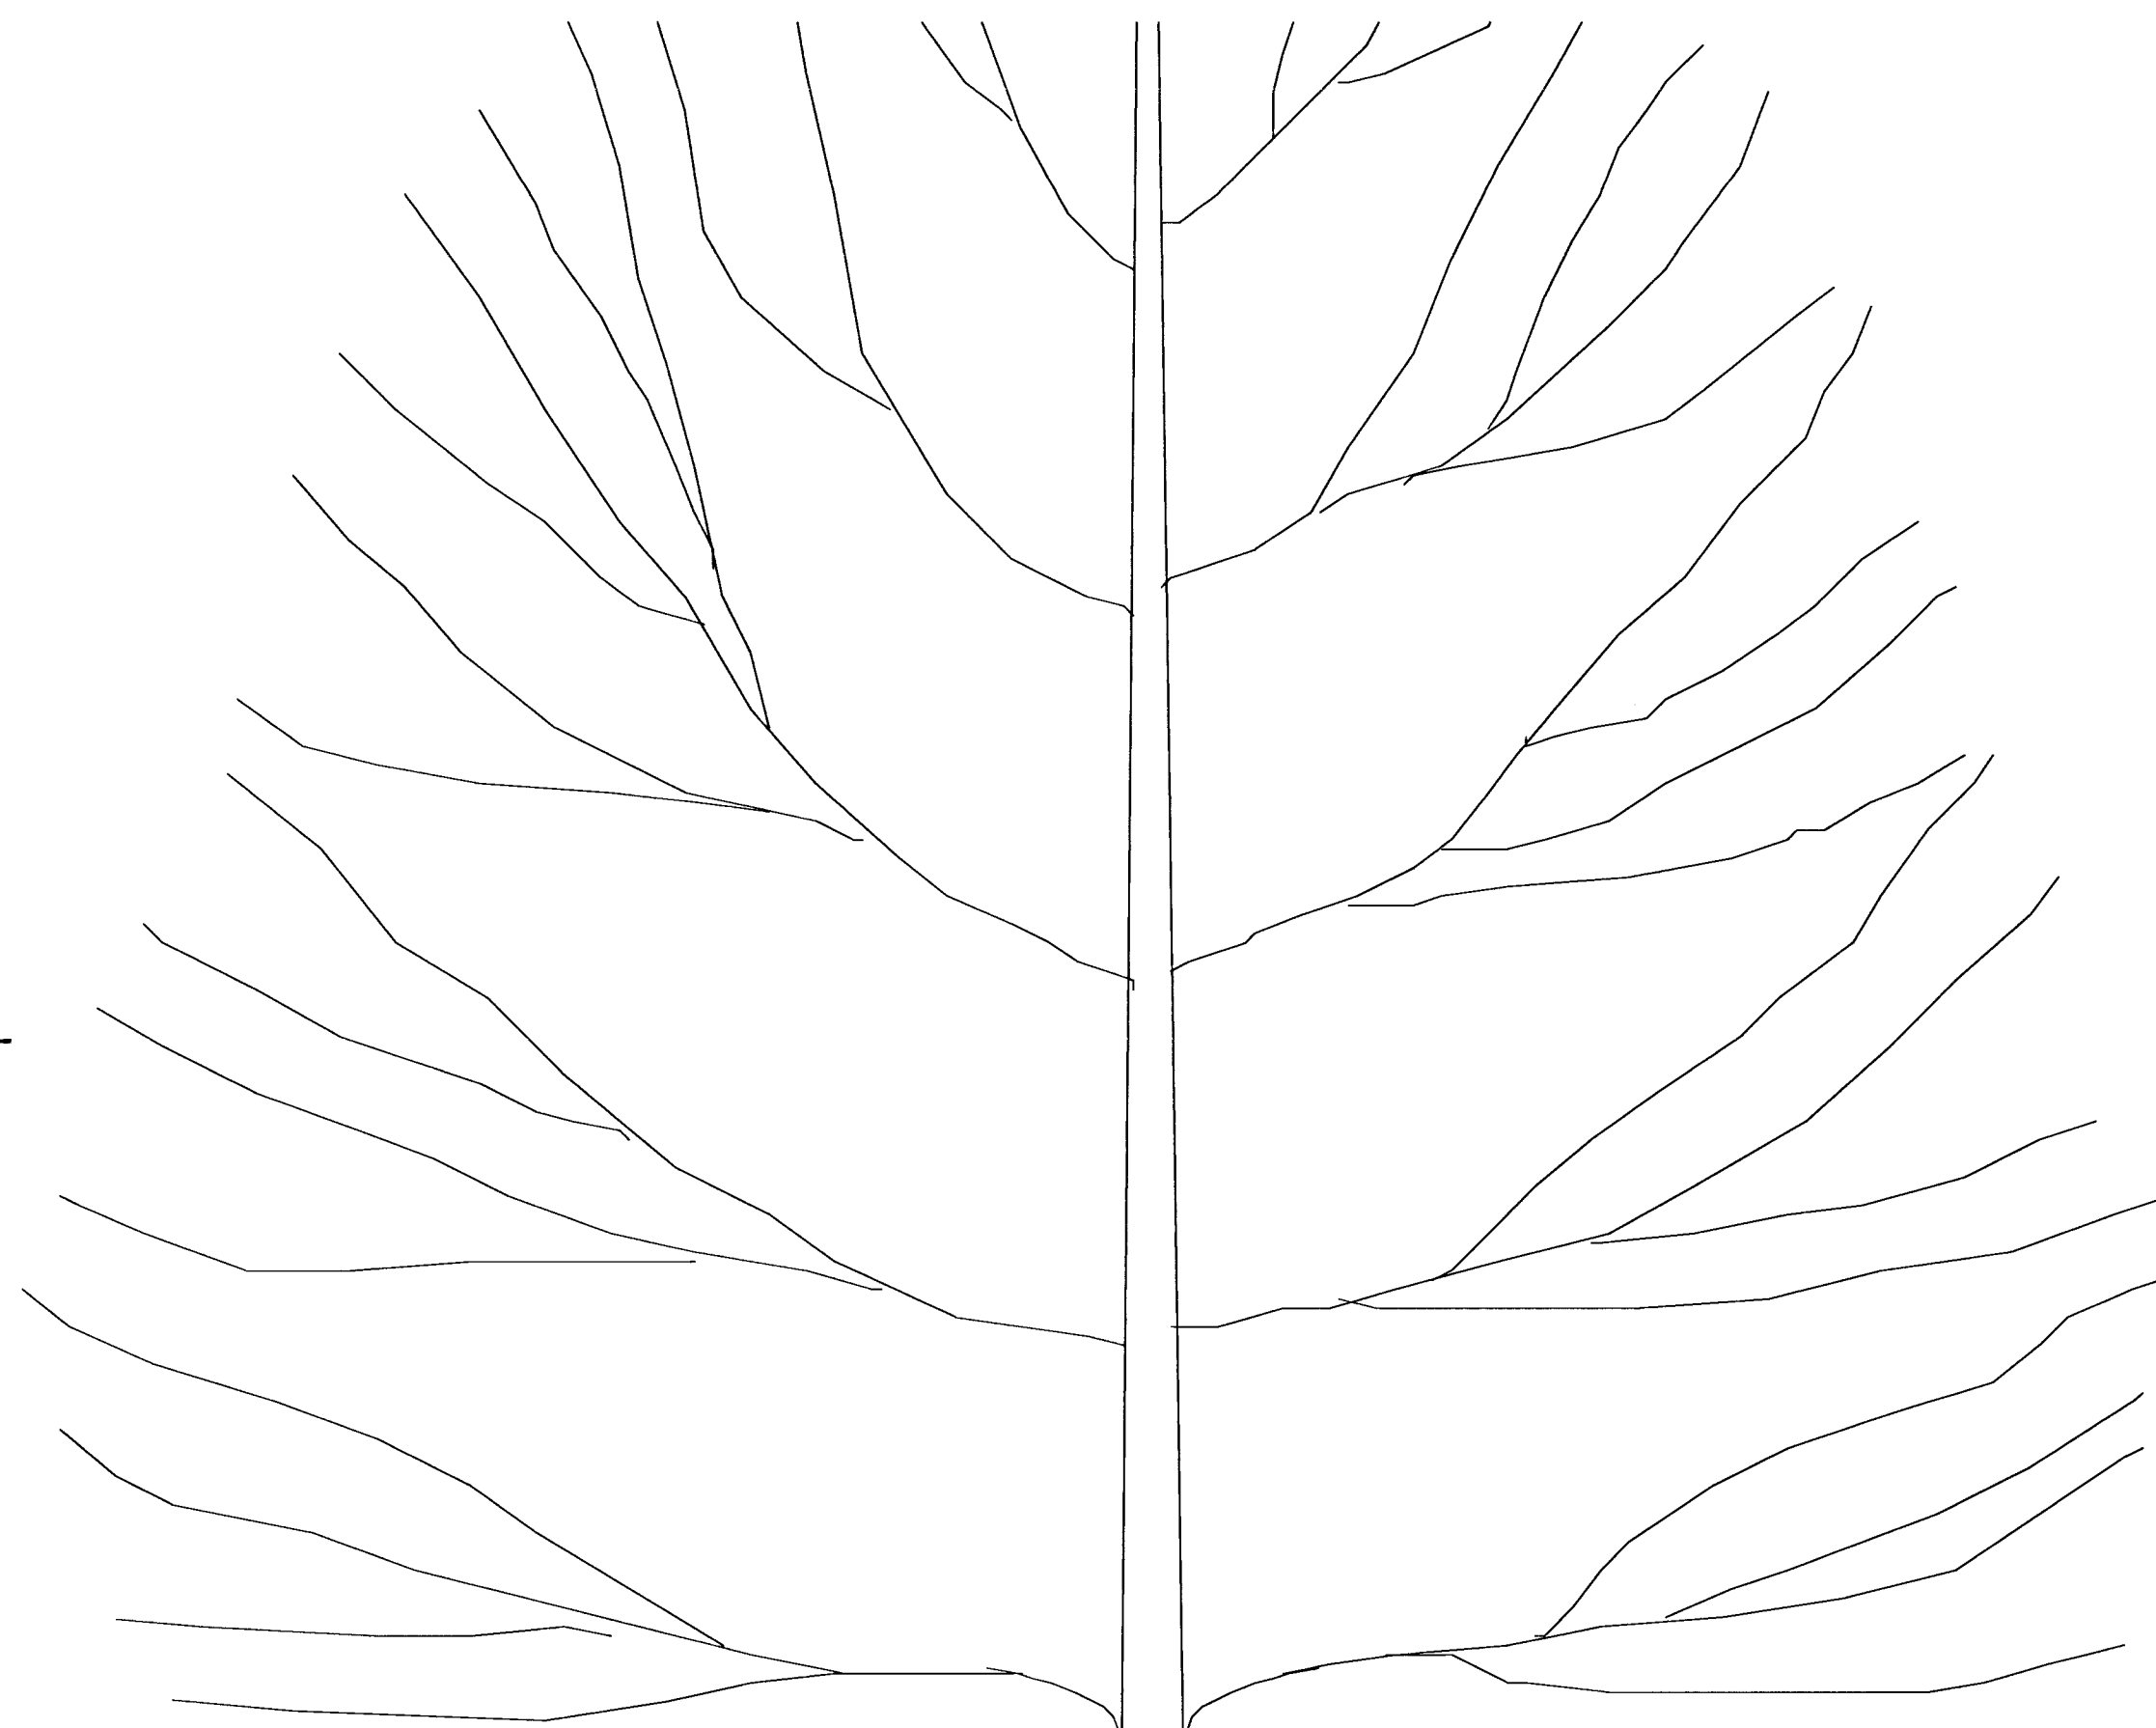

2 GROUND GUYING AT TREE GRATE - SECTION
NTS

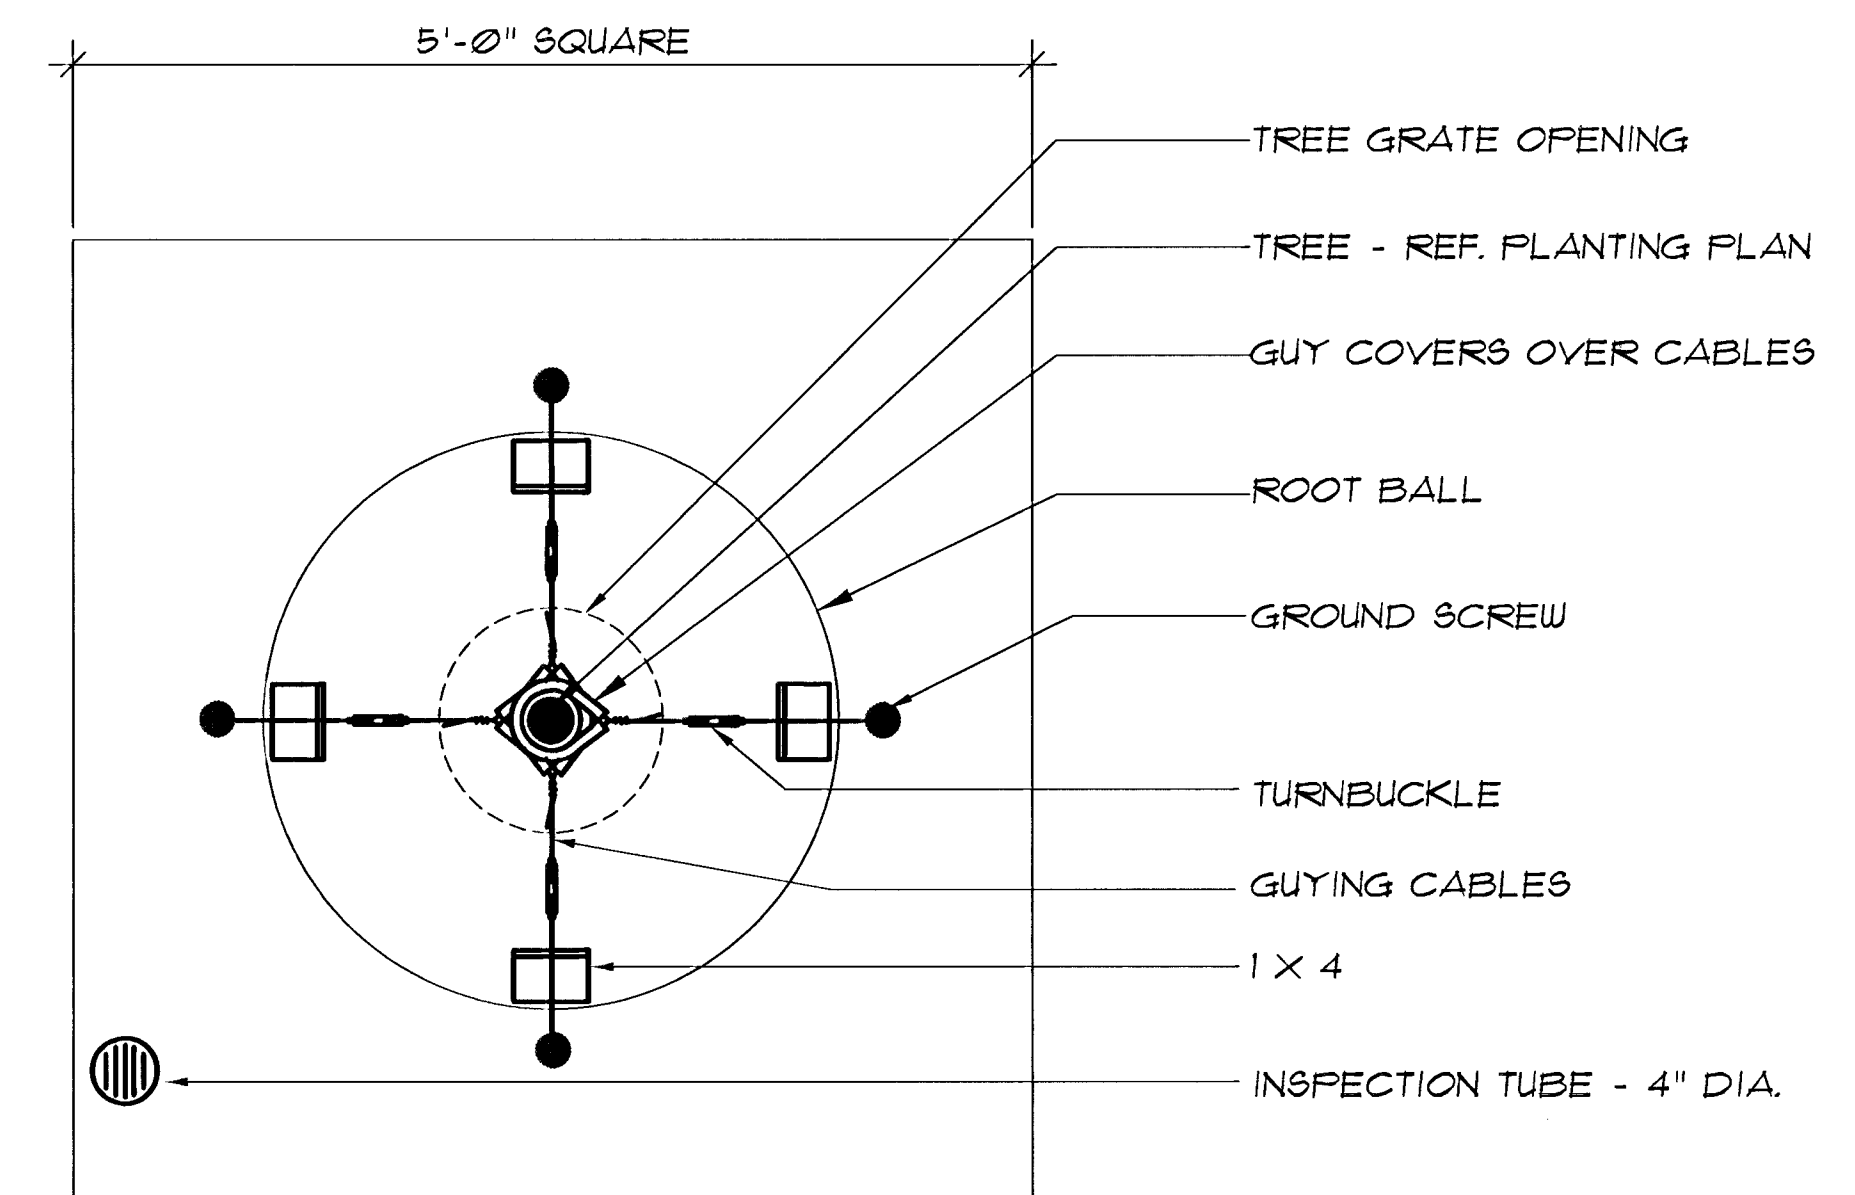

1 GROUND GUYING AT TREE GRATE - PLAN
NTS

the swa group

Landscape Architecture 2211 N. Lamar, Suite 400
Site Planning Dallas, TX 75202
Urban Design 214-954-0016



DOUGLAS STREETSCAPES

PROJECT NAME

PLANTING DETAILS

SHEET TITLE

MID-KANSAS ENGINEERING
CONSULTANTS, INC.
411 N. WEBB ROAD
WICHITA, KS. 67206
316-684-9600

DT
DESIGN BY:
OCT '95
DATE

PM, EM, LJ
DRAWN BY:
SWA MKC-251
JOB NO.

JM
CHECKED BY:
LS 801
SHEET/OF