


PAVING PLANS
KRUG SOUTH ADDITION
PHASE 1

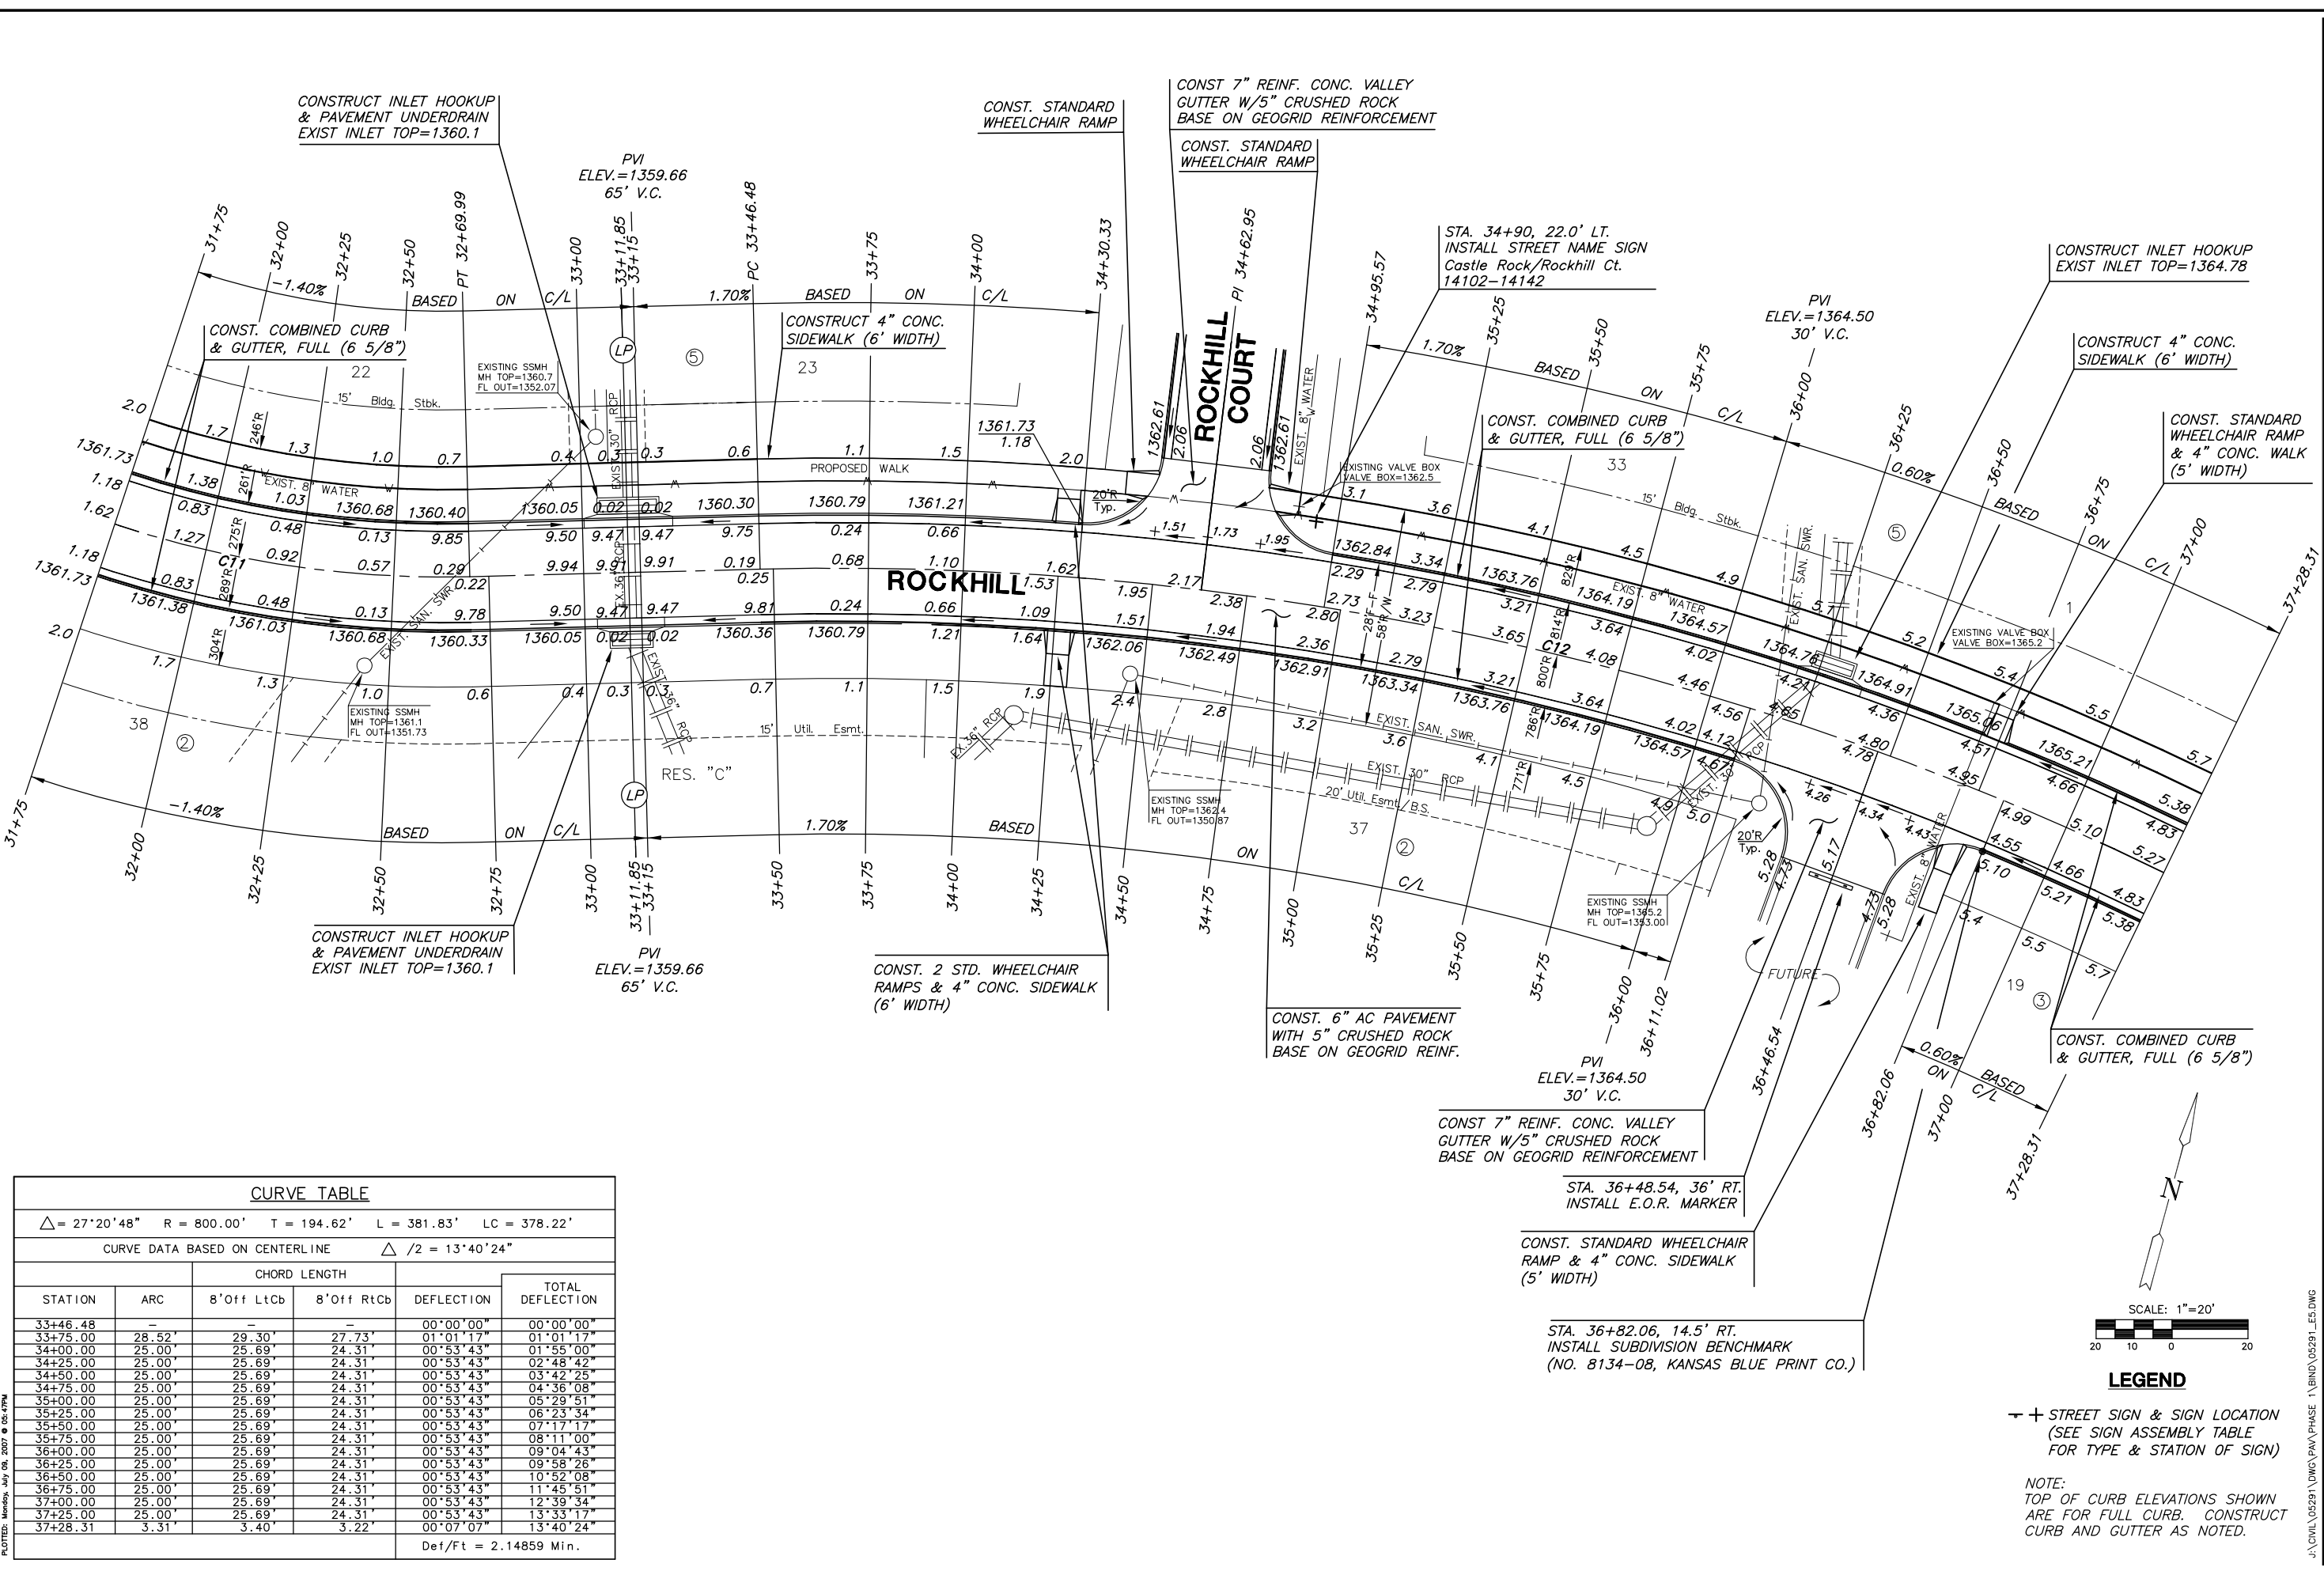


CURVE TABLE

$\Delta = 27^{\circ}20'48''$ R = 800.00' T = 194.62' L = 381.83' LC = 378.22'

CURVE DATA BASED ON CENTERLINE $\Delta / 2 = 13^{\circ}40'24''$

STATION	ARC	CHORD LENGTH		DEFLECTION	TOTAL DEFLECTION
		8' Off LtCb	8' Off RtCb		
33+46.48	-	-	-	00°00'00"	00°00'00"
33+75.00	28.52'	29.30'	27.73'	01°01'17"	01°01'17"
34+00.00	25.00'	25.69'	24.31'	00°53'43"	01°55'00"
34+25.00	25.00'	25.69'	24.31'	00°53'43"	02°48'42"
34+50.00	25.00'	25.69'	24.31'	00°53'43"	03°42'25"
34+75.00	25.00'	25.69'	24.31'	00°53'43"	04°36'08"
35+00.00	25.00'	25.69'	24.31'	00°53'43"	05°29'51"
35+25.00	25.00'	25.69'	24.31'	00°53'43"	06°23'34"
35+50.00	25.00'	25.69'	24.31'	00°53'43"	07°17'17"
35+75.00	25.00'	25.69'	24.31'	00°53'43"	08°11'00"
36+00.00	25.00'	25.69'	24.31'	00°53'43"	09°04'43"
36+25.00	25.00'	25.69'	24.31'	00°53'43"	09°58'26"
36+50.00	25.00'	25.69'	24.31'	00°53'43"	10°52'08"
36+75.00	25.00'	25.69'	24.31'	00°53'43"	11°45'51"
37+00.00	25.00'	25.69'	24.31'	00°53'43"	12°39'34"
37+25.00	25.00'	25.69'	24.31'	00°53'43"	13°33'17"
37+28.31	3.31'	3.40'	3.22'	00°07'07"	13°40'24"

Def/Ft = 2.14859 Min.

 

LEGEND

— + STREET SIGN & SIGN LOCATION
(SEE SIGN ASSEMBLY TABLE
FOR TYPE & STATION OF SIGN)

NOTE:
TOP OF CURB ELEVATIONS SHOWN
ARE FOR FULL CURB. CONSTRUCT
CURB AND GUTTER AS NOTED.

ROCKHILL
SHEET TITLE
472-84521
PROJECT NUMBER

DESIGN BY: DFL
DRAWN BY: KKL
CHECKED BY: GJA

ISSUED: July 2007

SHEET NO.
14 of 55

PLOTTER: Monday, July 09, 2007 @ 05:47PM

J:\CIVIL\05291\DWG\PAV\PHASE 1\BIND\05291_E5.DWG