



PAVING PLANS
KRUG SOUTH ADDITION
PHASE 1

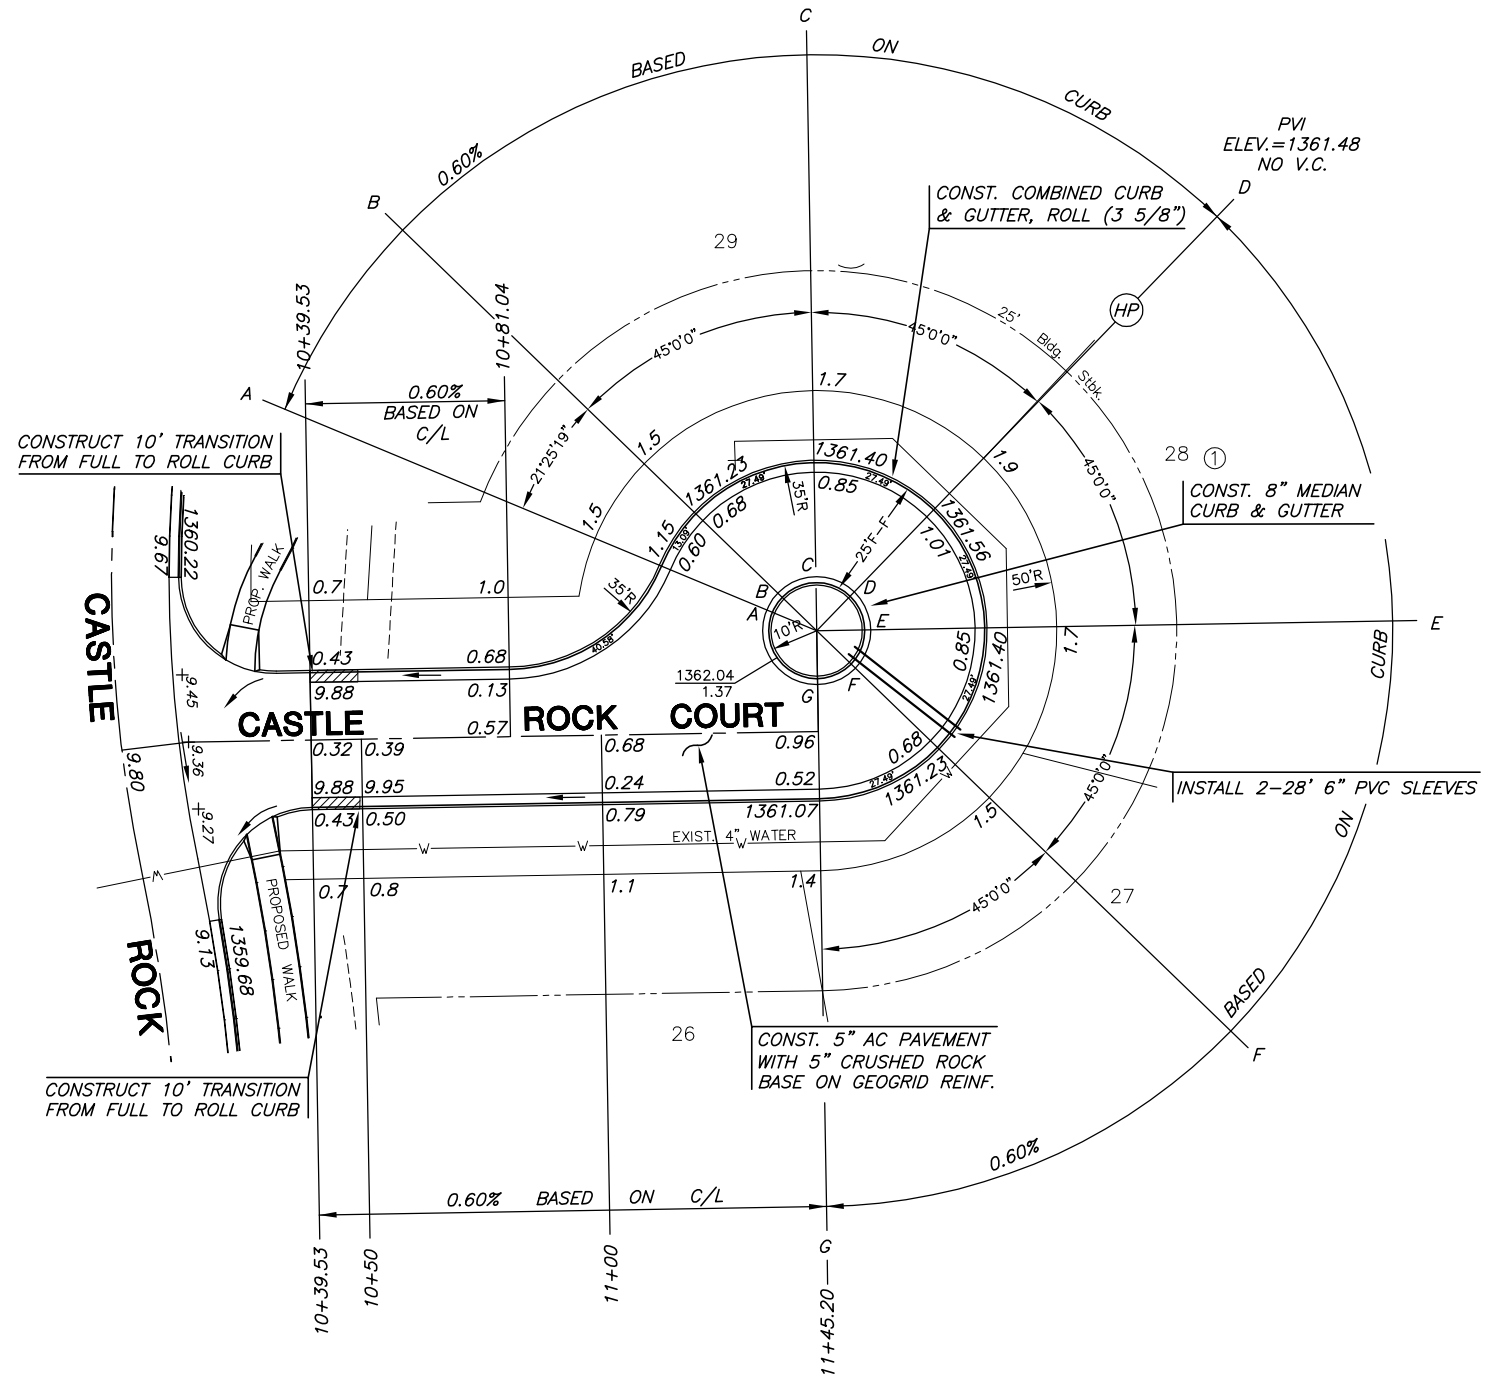

MEDIAN ELEVATIONS		
POINT	T/C	FL
A	1362.06	1361.39
B	1362.09	1361.42
C	1362.13	1361.46
D	1362.18	1361.51
E	1362.13	1361.46
F	1362.09	1361.42
G	1362.02	1361.35

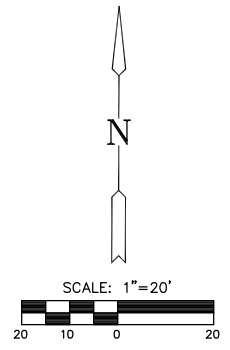

CASTLE ROCK COURT
SHEET TITLE
472-84521
PROJECT NUMBER

DFL
DESIGN BY
KKL
DRAWN BY
GJA
CHECKED BY

ISSUED
July 2007
REVISED

SHEET NO.
16 of 55