




**PAVING PLANS**  
**KRUG SOUTH ADDITION**  
**PHASE 1**

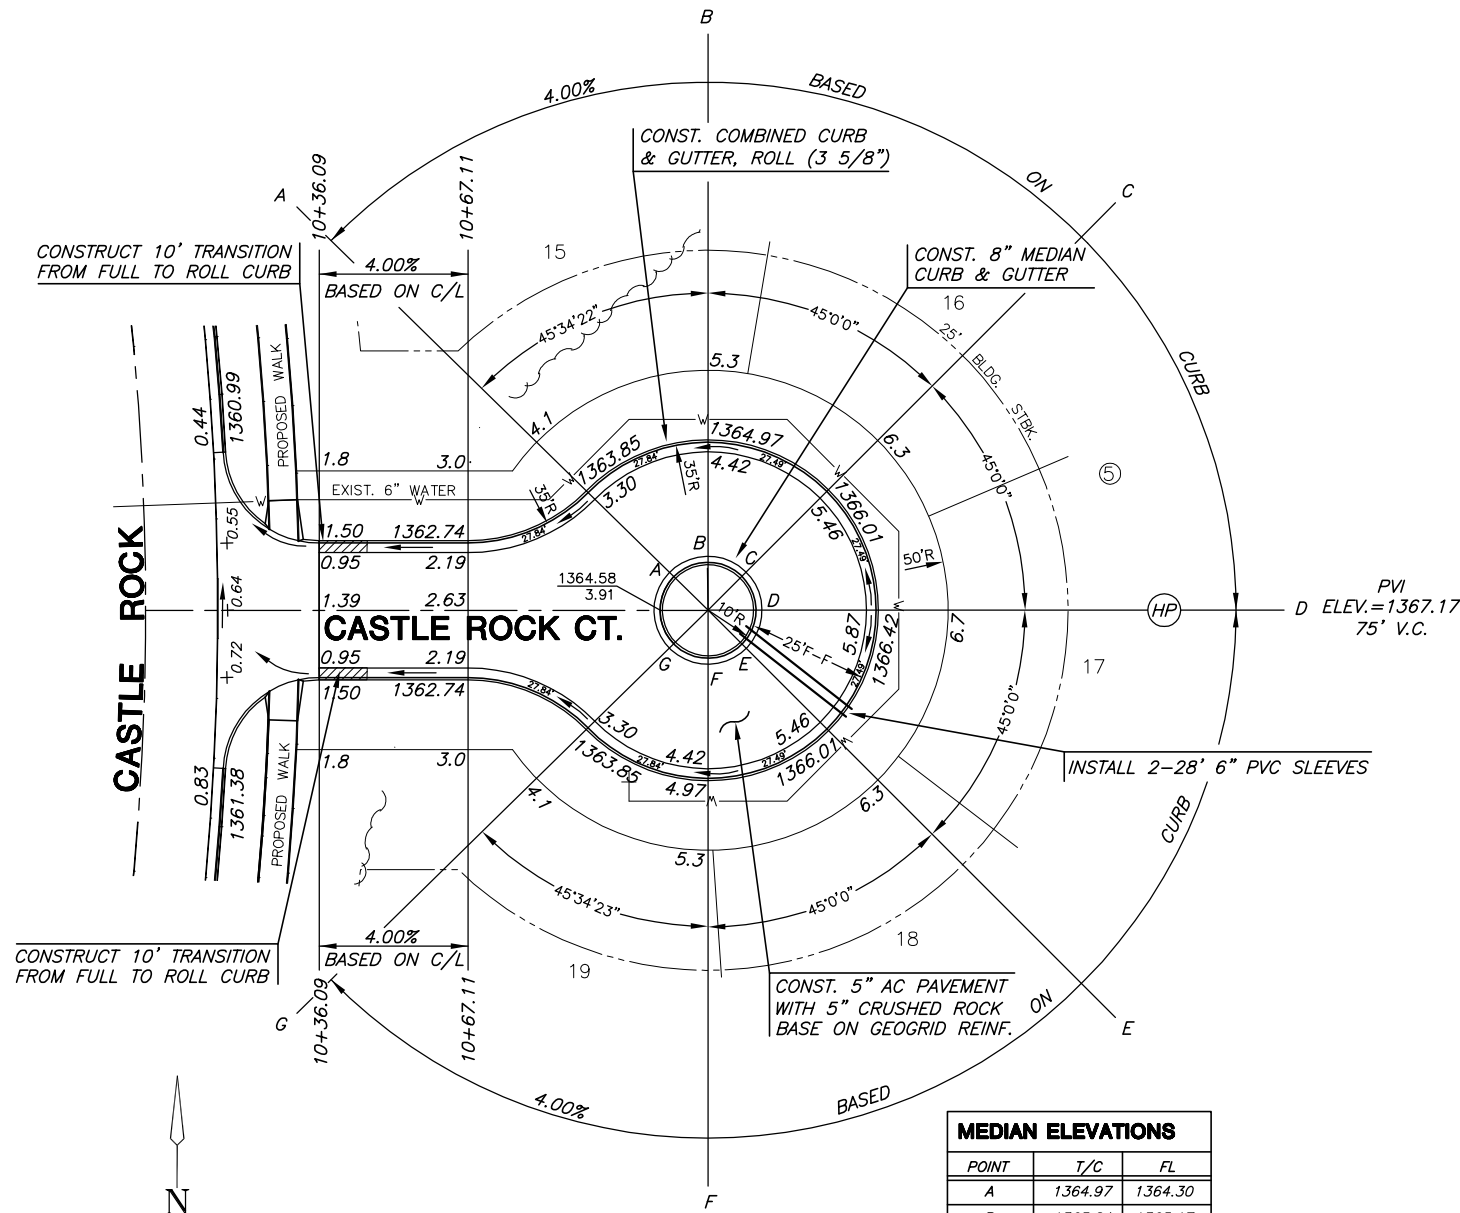

MEDIAN ELEVATIONS		
POINT	T/C	FL
A	1364.97	1364.30
B	1365.84	1365.17
C	1366.38	1365.71
D	1366.54	1365.87
E	1366.38	1365.71
F	1365.84	1365.17
G	1364.97	1364.30

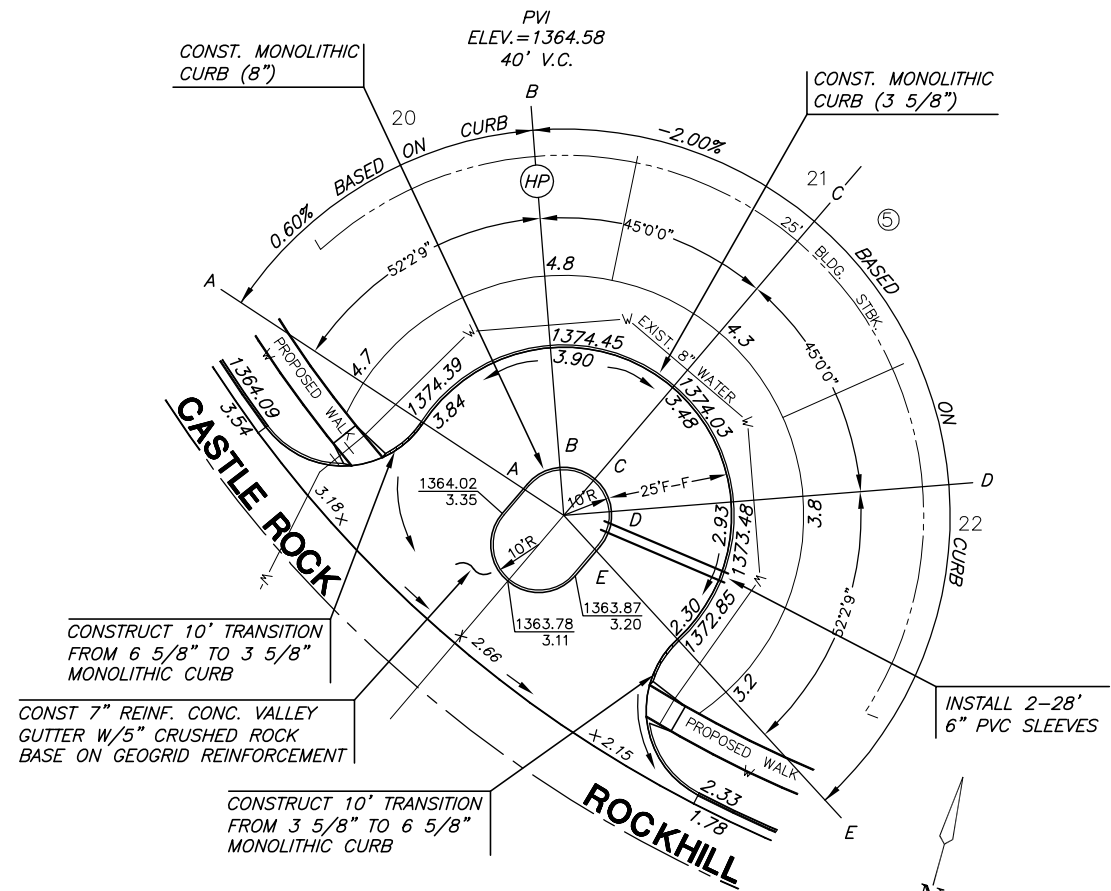

MEDIAN ELEVATIONS		
POINT	T/C	FL
A	1374.26	1373.59
B	1374.57	1373.90
C	1374.26	1373.59
D	1374.10	1373.43
E	1373.97	1373.30

 

**LEGEND**

+ STREET SIGN & SIGN LOCATION  
(SEE SIGN ASSEMBLY TABLE  
FOR TYPE & STATION OF SIGN)

NOTE:  
TOP OF CURB ELEVATIONS SHOWN  
ARE FOR FULL CURB. CONSTRUCT  
CURB AND GUTTER AS NOTED.

**CASTLE ROCK COURT AND ROCKHILL COURT**

SHEET TITLE  
472-84521  
PROJECT NUMBER

DFL  
DESIGN BY  
KKL  
DRAWN BY  
GJA  
CHECKED BY

ISSUED  
July 2007  
REVISED

SHEET NO.  
17 of 55