

**PAVING PLANS**  
**KRUG SOUTH ADDITION**  
**PHASE 1**

 
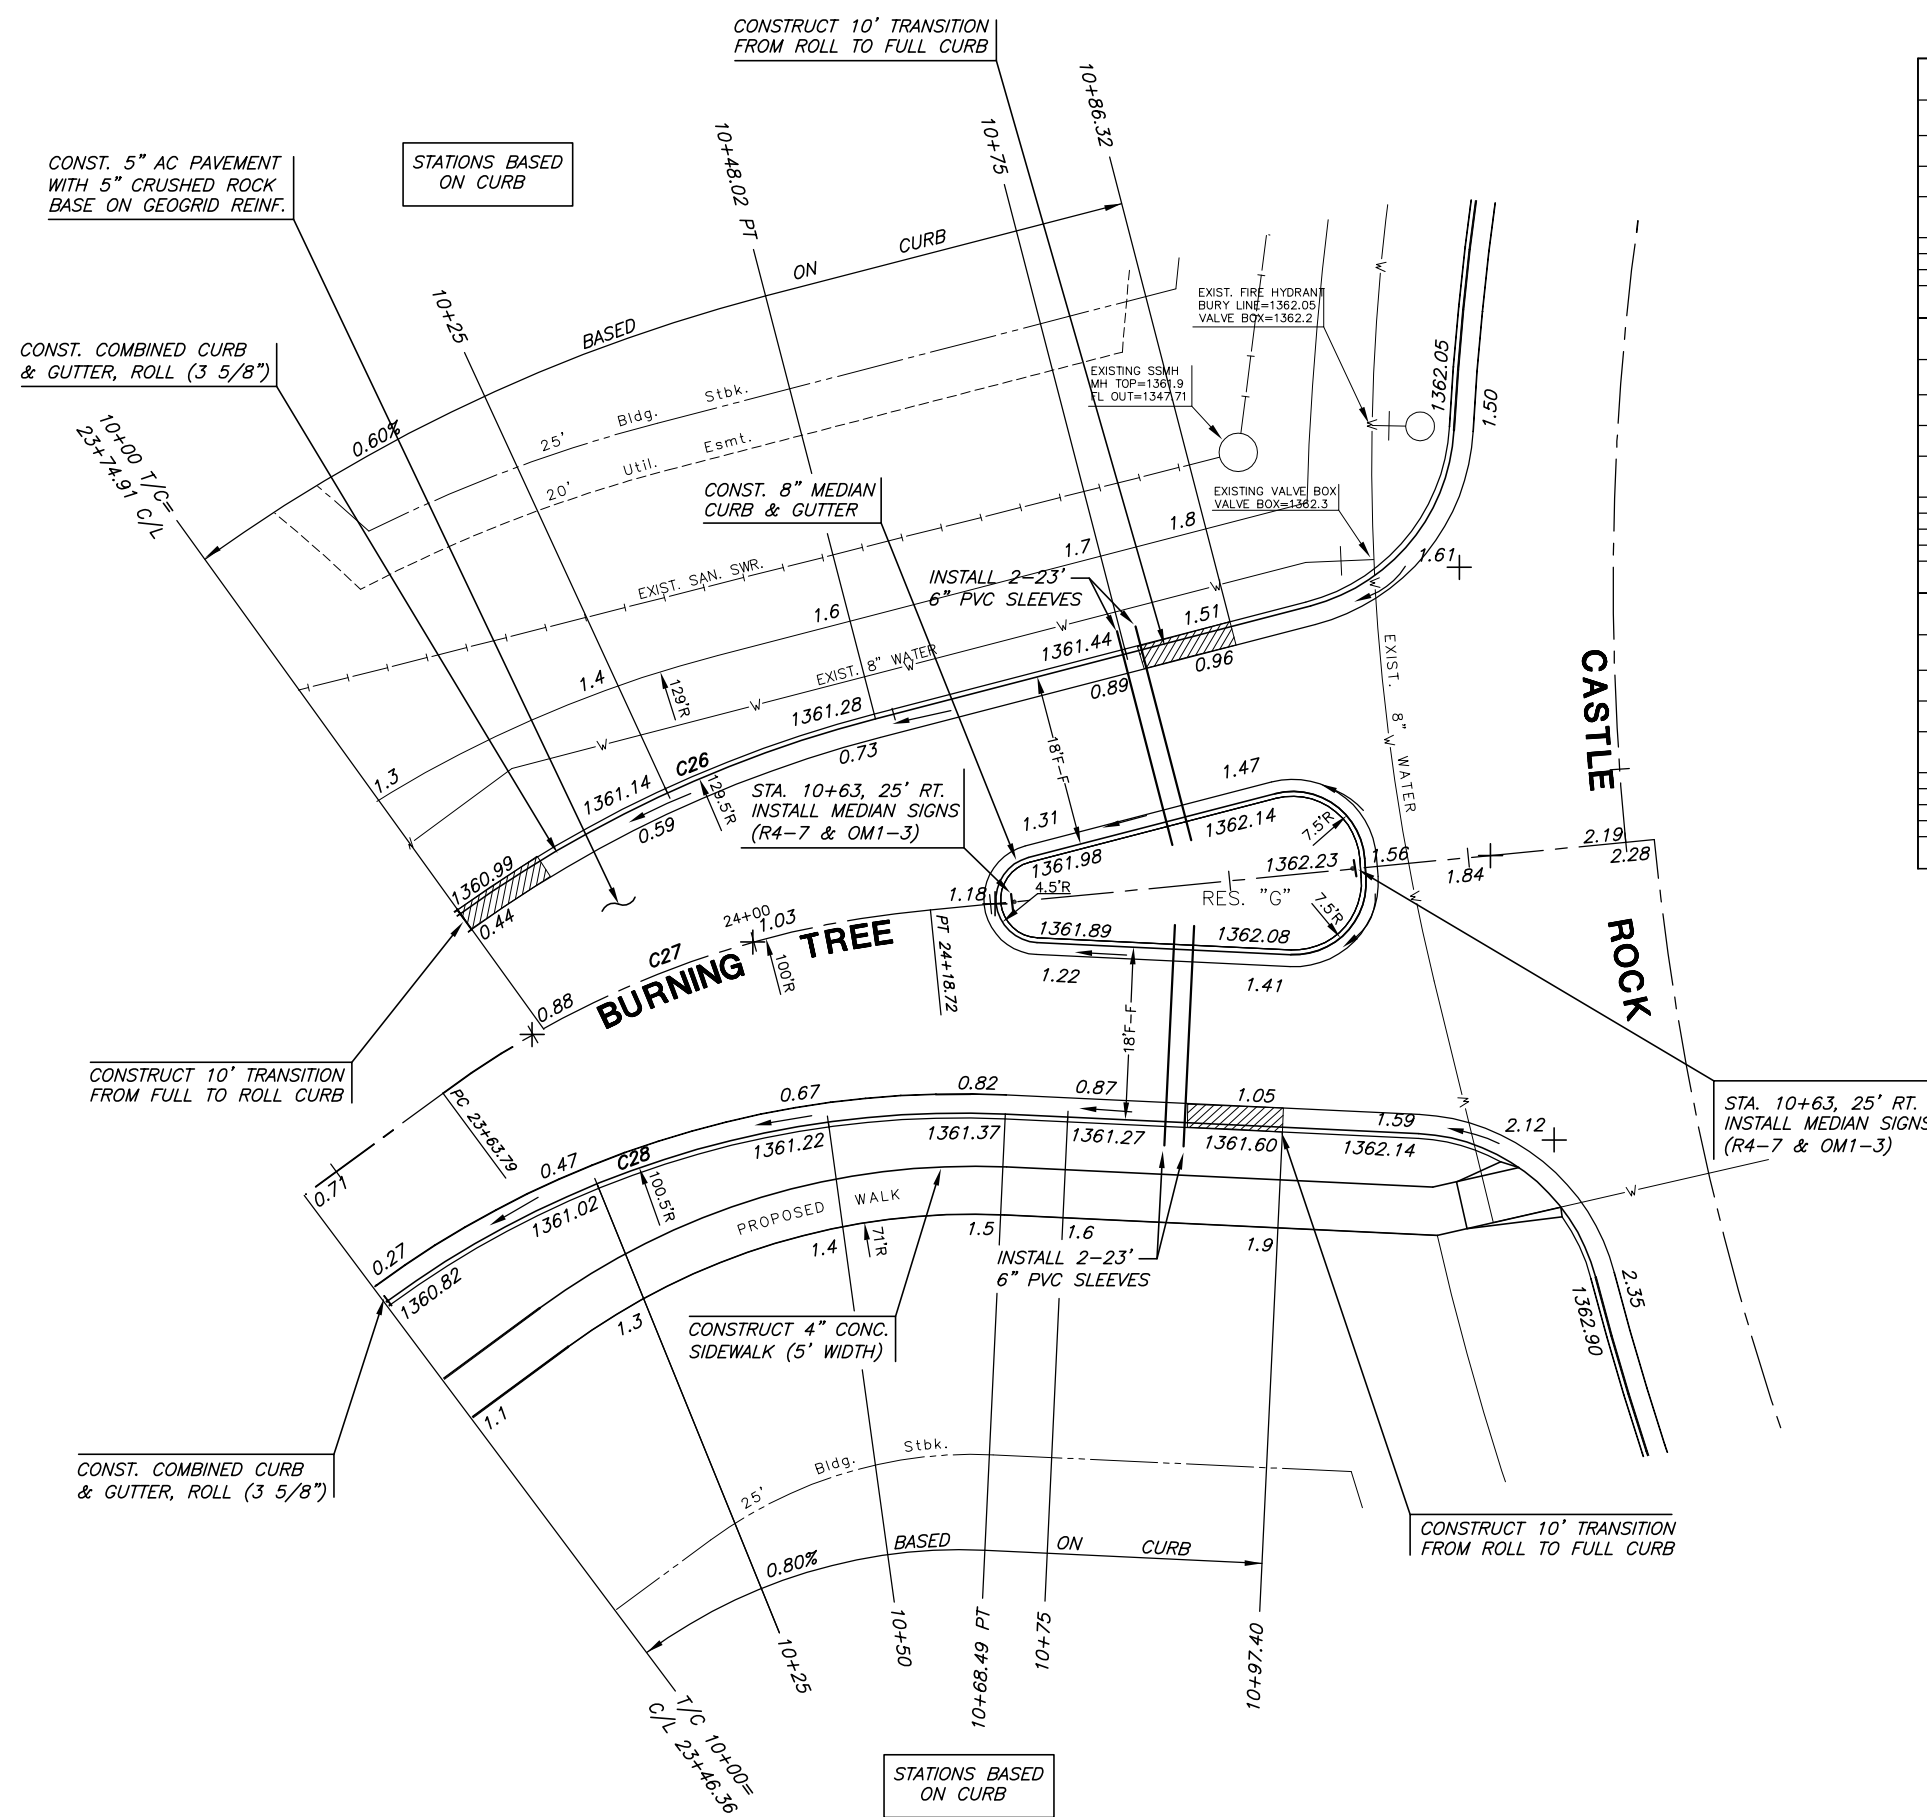
CURVE TABLE C26					
$\Delta = 21^{\circ}14'45''$ R = 129.50' T = 24.29' L = 48.02' LC = 47.75'					
CURVE DATA BASED ON LEFT FACE OF CURB $\Delta / 2 = 10^{\circ}37'23''$					
STATION	ARC	8'Off LtCb	8'Off RtCb	DEFLECTION	TOTAL DEFLECTION
10+00.00	-	-	-	00°00'00"	00°00'00"
10+25.00	25.00'	26.50'	-	05°31'50"	05°31'50"
10+48.02	23.02'	24.41'	-	05°05'33"	10°37'22"
Def/Ft = 13.27315 Min.					

CURVE TABLE C27					
$\Delta = 31^{\circ}28'20''$ R = 100.00' T = 28.18' L = 54.93' LC = 54.24'					
CURVE DATA BASED ON CENTERLINE $\Delta / 2 = 15^{\circ}44'10''$					
STATION	ARC	8'Off LtCb	8'Off RtCb	DEFLECTION	TOTAL DEFLECTION
23+63.79	-	-	-	00°00'00"	00°00'00"
23+75.00	11.21'	13.67'	8.74'	03°12'41"	03°12'41"
24+00.00	25.00'	30.42'	19.45'	07°09'43"	10°22'24"
24+18.72	18.72'	22.80'	14.58'	05°21'46"	15°44'10"
Def/Ft = 17.18873 Min.					

CURVE TABLE C28					
$\Delta = 39^{\circ}02'51''$ R = 100.50' T = 35.64' L = 68.49' LC = 67.17'					
CURVE DATA BASED ON RIGHT FACE OF CURB $\Delta / 2 = 19^{\circ}31'25''$					
STATION	ARC	8'Off LtCb	8'Off RtCb	DEFLECTION	TOTAL DEFLECTION
10+00.00	-	-	-	00°00'00"	00°00'00"
10+25.00	25.00'	-	22.95'	07°07'35"	07°07'35"
10+50.00	25.00'	-	22.95'	07°07'35"	14°15'10"
10+68.49	18.49'	-	17.00'	05°16'16"	19°31'25"
Def/Ft = 17.10322 Min.					



**LEGEND**

—+— STREET SIGN & SIGN LOCATION  
(SEE SIGN ASSEMBLY TABLE FOR TYPE & STATION OF SIGN)

NOTE:  
TOP OF CURB ELEVATIONS SHOWN ARE FOR FULL CURB. CONSTRUCT CURB AND GUTTER AS NOTED.

**BURNING TREE**  
SHEET TITLE  
472-84521  
PROJECT NUMBER

DFL  
DESIGN BY  
KKL  
DRAWN BY  
GJA  
CHECKED BY

ISSUED  
July 2007  
REVISED

SHEET NO.  
24 of 55