

PAVING PLANS
KRUG SOUTH ADDITION
PHASE 1



**STORM SEWER
LINE 1**

SHEET TITLE
472-84521
PROJECT NUMBER

DESIGN BY DFL
DRAWN BY KKL
CHECKED BY GJA

ISSUED
July 2007
REVISED

SHEET NO.
26 of 55

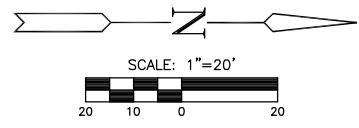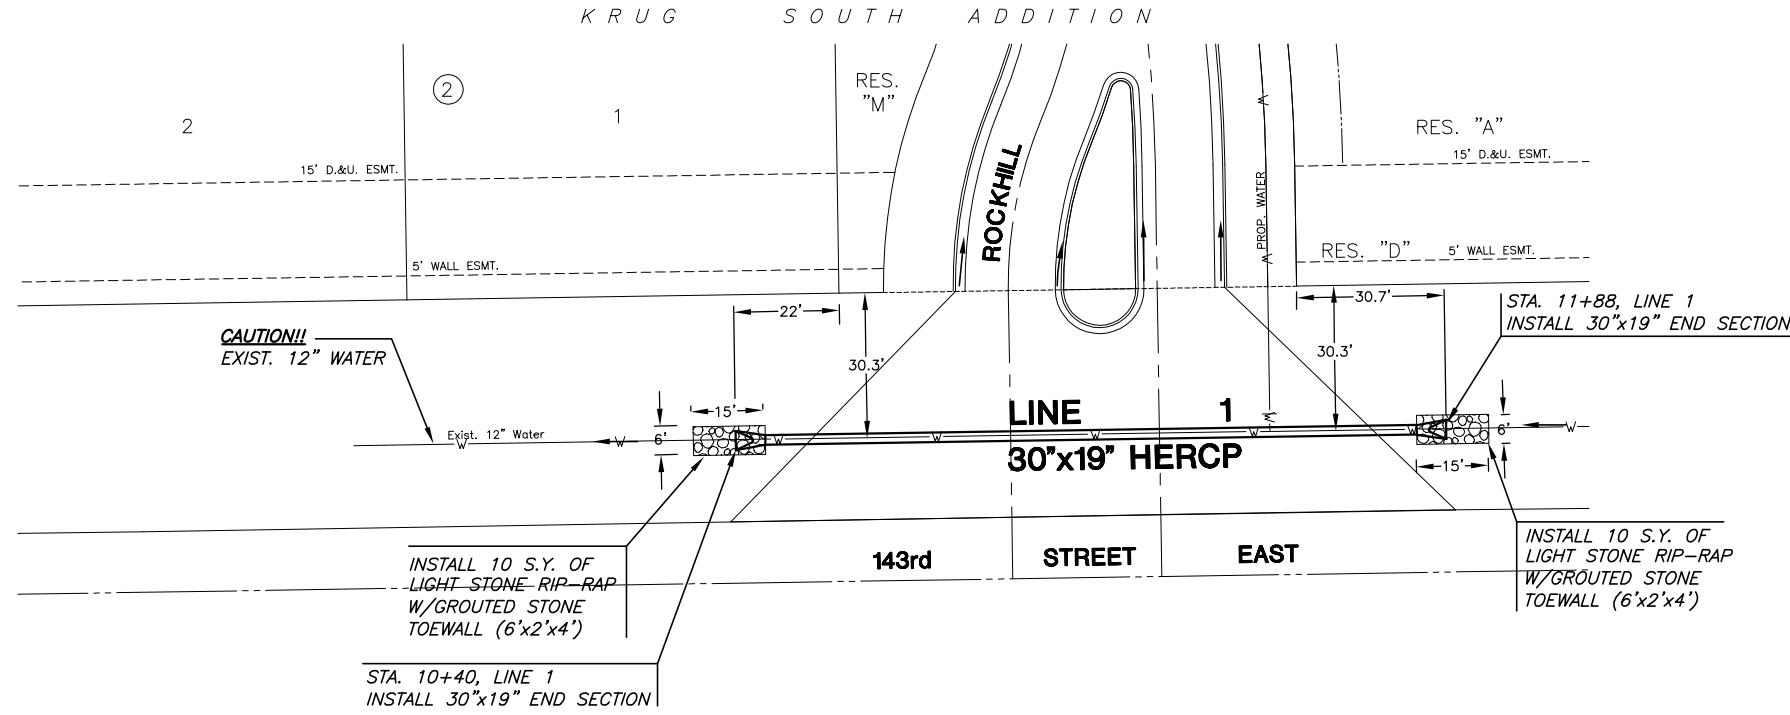

PLAN LINE 1

