



**PAVING PLANS**  
**KRUG SOUTH ADDITION**  
**PHASE 1**

**SIDEWALK PLAN**  
 SHEET TITLE  
 472-84521  
 PROJECT NUMBER

DFL  
 DESIGN BY  
 KKL  
 DRAWN BY  
 GJA  
 CHECKED BY

ISSUED  
 July 2007  
 REVISED

SHEET NO.  
**27 of 55**

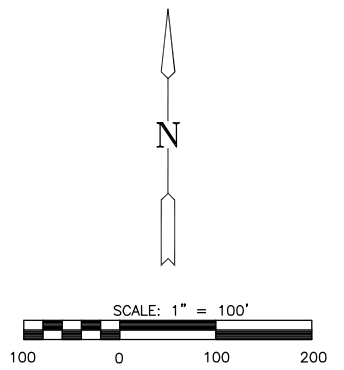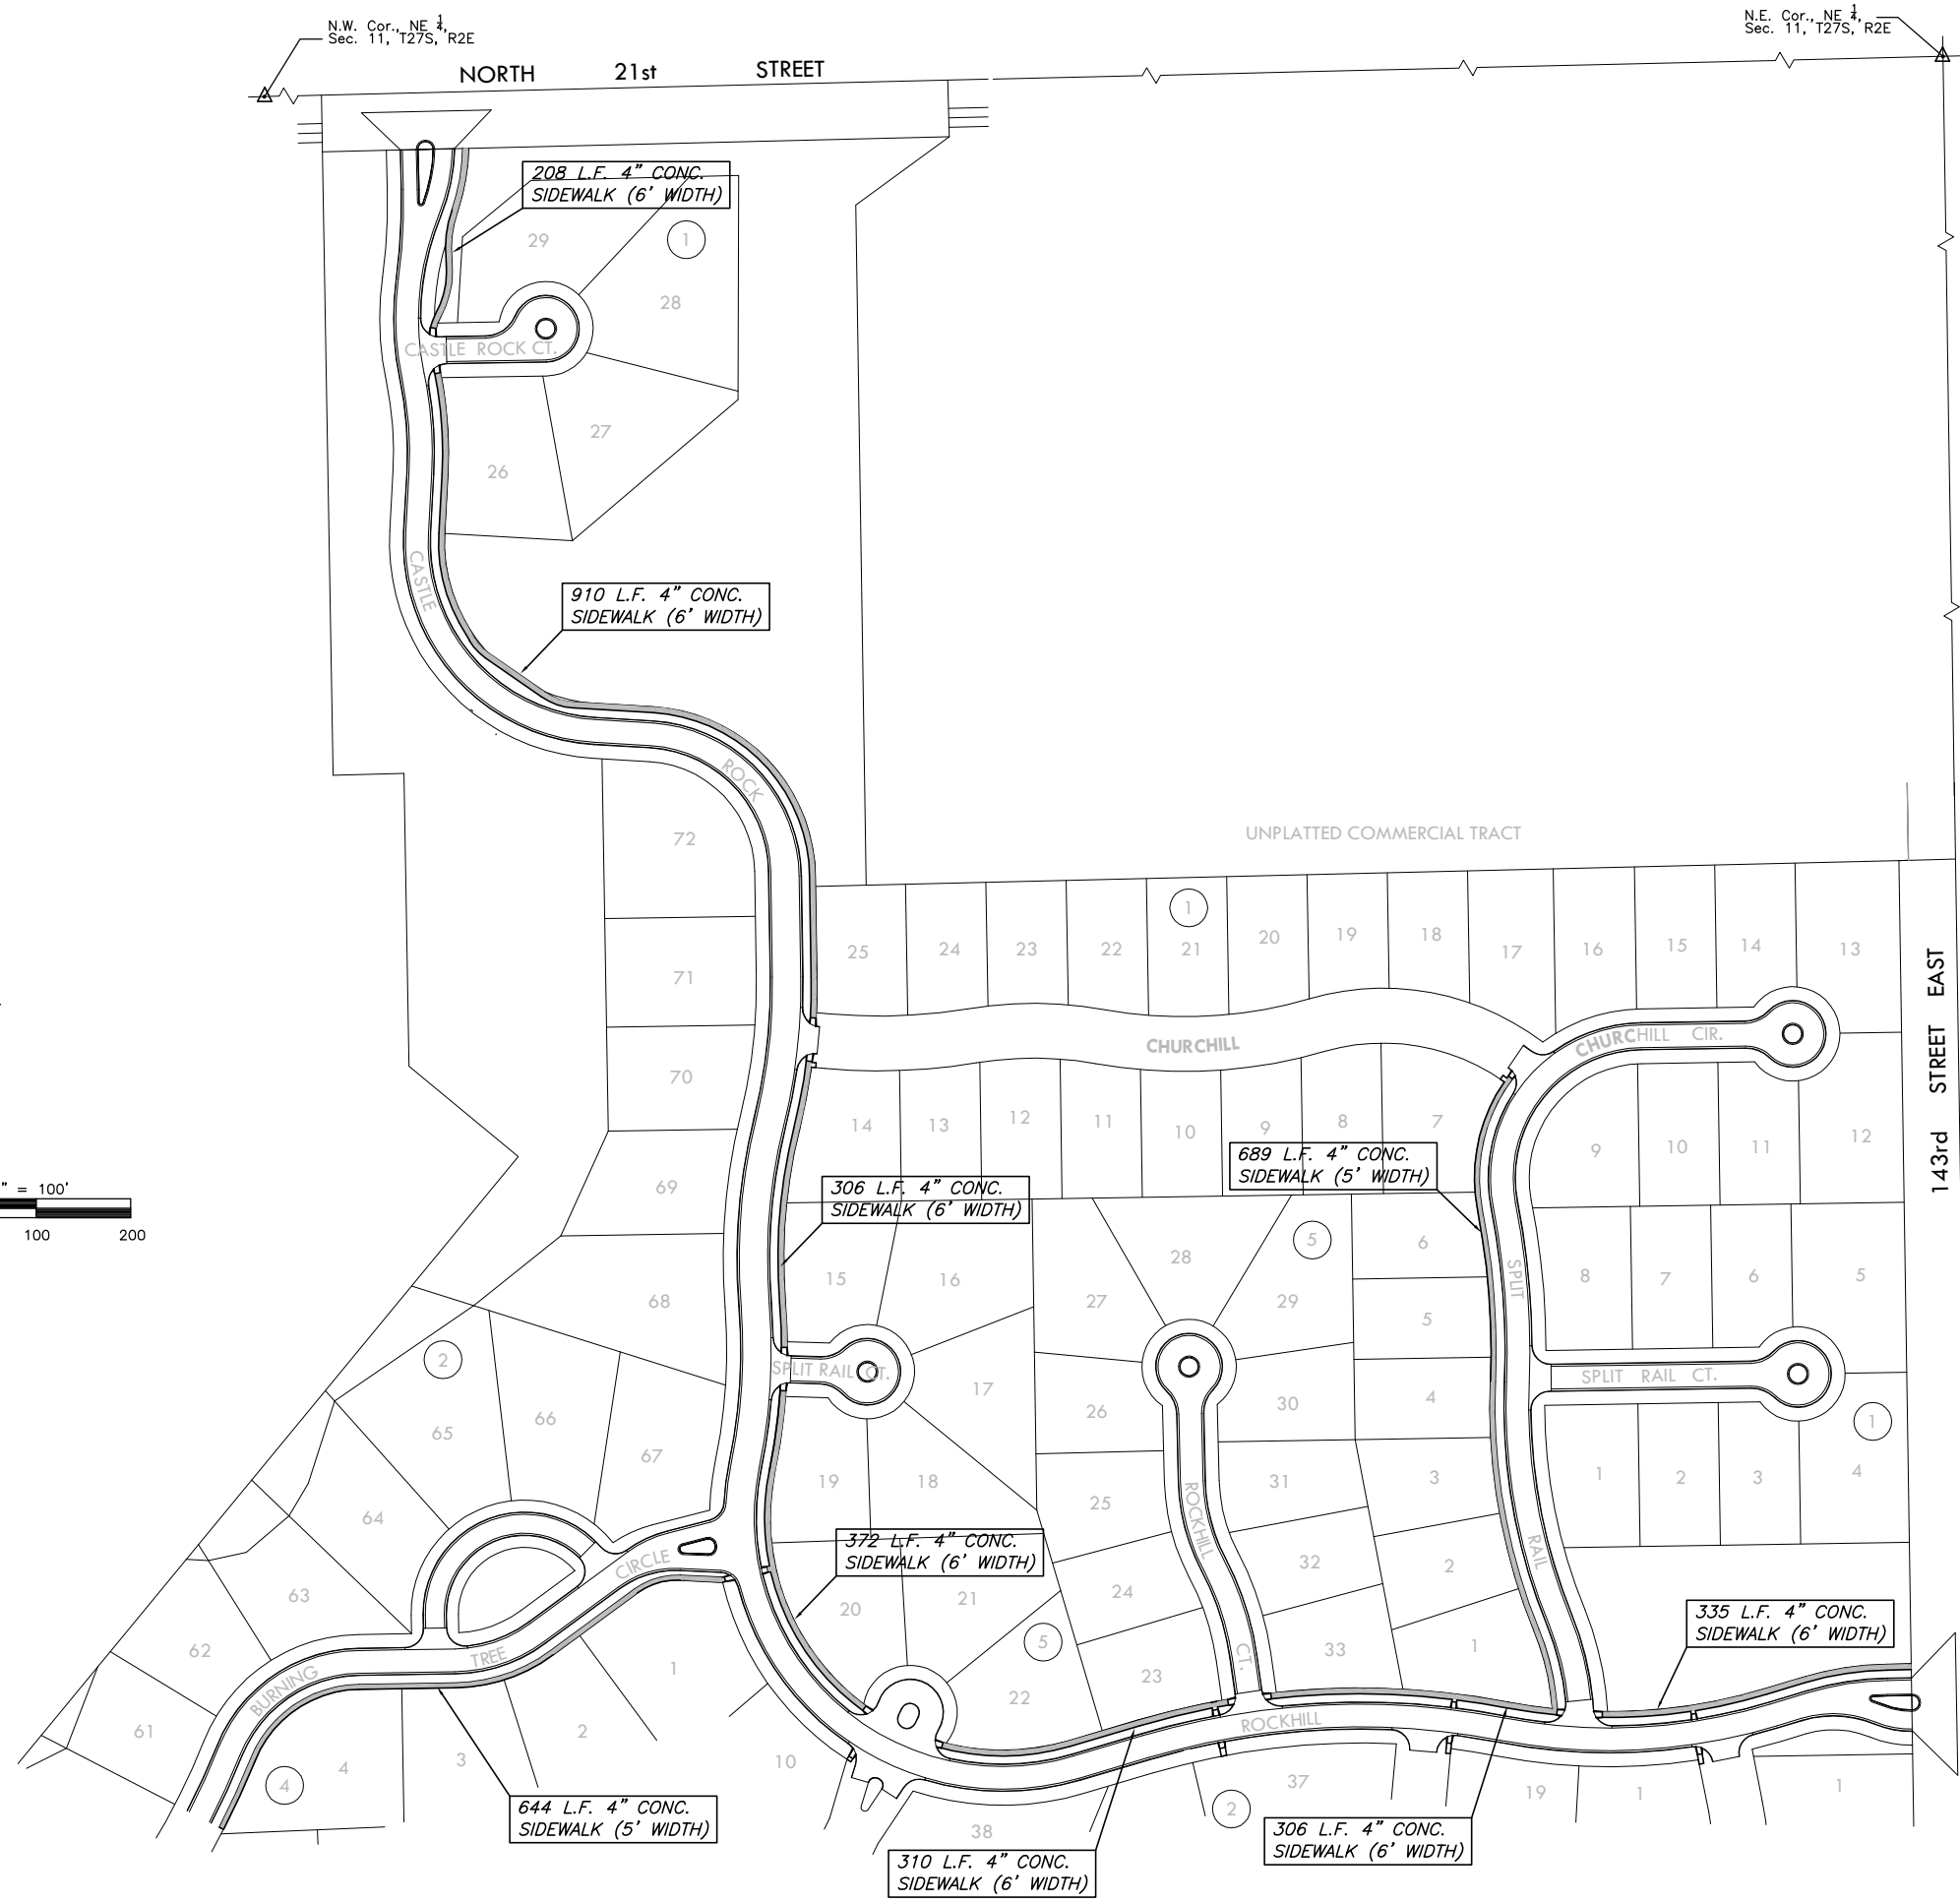

PLOTED: Tuesday, July 10, 2007 @ 08:02AM

J:\CIVIL\05291\DWG\PAV\PHASE 1\BIND\WALK.DWG