

**City of Wichita**  
Sedgwick County, Kansas

## Tyler Road Paving and Storm Sewer Improvements

(from 29th Street North to 1/4 Mile South)

City Project No.: 472 82788


Index Code: 706507

## Left Turn Bay on Tyler Road at Meadow Knoll

City Project No.: 472 82679

Index Code: 764183

City Engineer: Mr. Michael E. Lindebak, P.E.

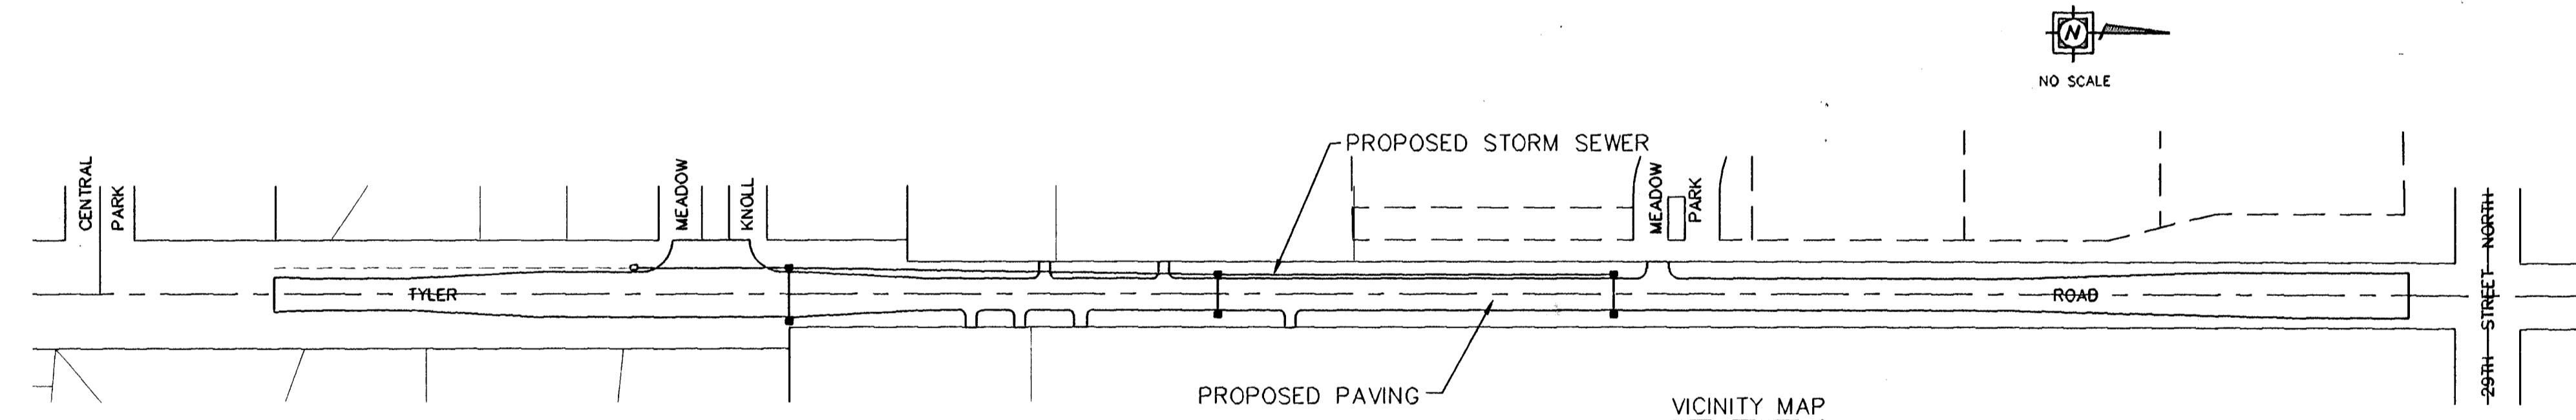

**INDEX OF SHEETS:**

TITLE SHEET	1
KEY MAP AND GENERAL NOTES	2
PLATS	3-8
TYPICAL 29' PAVEMENT SECTION	7
TYLER ROAD PAVING PLAN (STA. 13+04.57 TO 18+20.00)	8
TYLER ROAD PAVING PLAN (STA. 18+20.00 TO 23+37.00)	9
TYLER ROAD PAVING PLAN (STA. 23+37.00 TO 28+73.00)	10
TYLER ROAD PAVING PLAN (STA. 23+37.00 TO 32+73.07)	11
STORM SEWER LINE NO. 1 (STA. 0+00.00 TO 4+63.42)	12
STORM SEWER LINE NO. 1 (STA. 4+63.42 TO 9+39.76)	13
STORM SEWER LINE NO. 2 & 3 (NO. 2 STA. 0+00.00 TO 0+42.18) (NO. 3 STA. 0+00.00 TO 0+38.33)	14
PAVEMENT MARKING PLAN	15
MISC. PAVEMENT DETAILS	16
STANDARD TYPE 1-A INLET DETAILS	17
KDOT STANDARDS	18-20
PAVEMENT CROSS SECTIONS	21-27

*DRAINAGE  
BOOKED  
7-14-98  
MCS  
D-394*

TOTAL PROJECT LENGTH: 1968.5 L.F. = .37 MILES

**SUMMARY OF EARTHWORK**

EXCAVATION	4411 CY
LOOSE FILL	355 CY
COMPACTED FILL	495 CY


**JUNE 1997**

PLANS PREPARED BY:



**YOUNG & ASSOCIATES, P.A.**  
CIVIL AND ENVIRONMENTAL ENGINEER'S

100 South Georlgie \* Derby, Kansas \* 67037

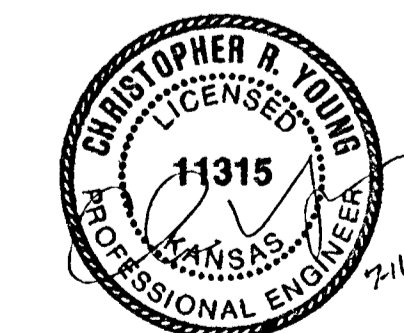

P.L.E. DRAWING NO. 2-11-97