

DSNR: BER OPER: BJS SCALE: 1"=20'
1/2001/01158/STR18-23.DGN Plot Date: 10-24-2001

SCALE: 1"=20'

WATER VALVE BOX ELEVATIONS

STREET	STATION	OFFSET	PROPOSED ELEVATION
FREDERIC	19+92.4	24.0' RL	208.0
FREDERIC	23+22.5	26.0' RL	204.3
FREDERIC	23+32.54	26.0' RL	204.1

PROJECT NO.


472-76-245-83375-000-000-001

SHEET NO.

8

TOTAL SHEETS

58

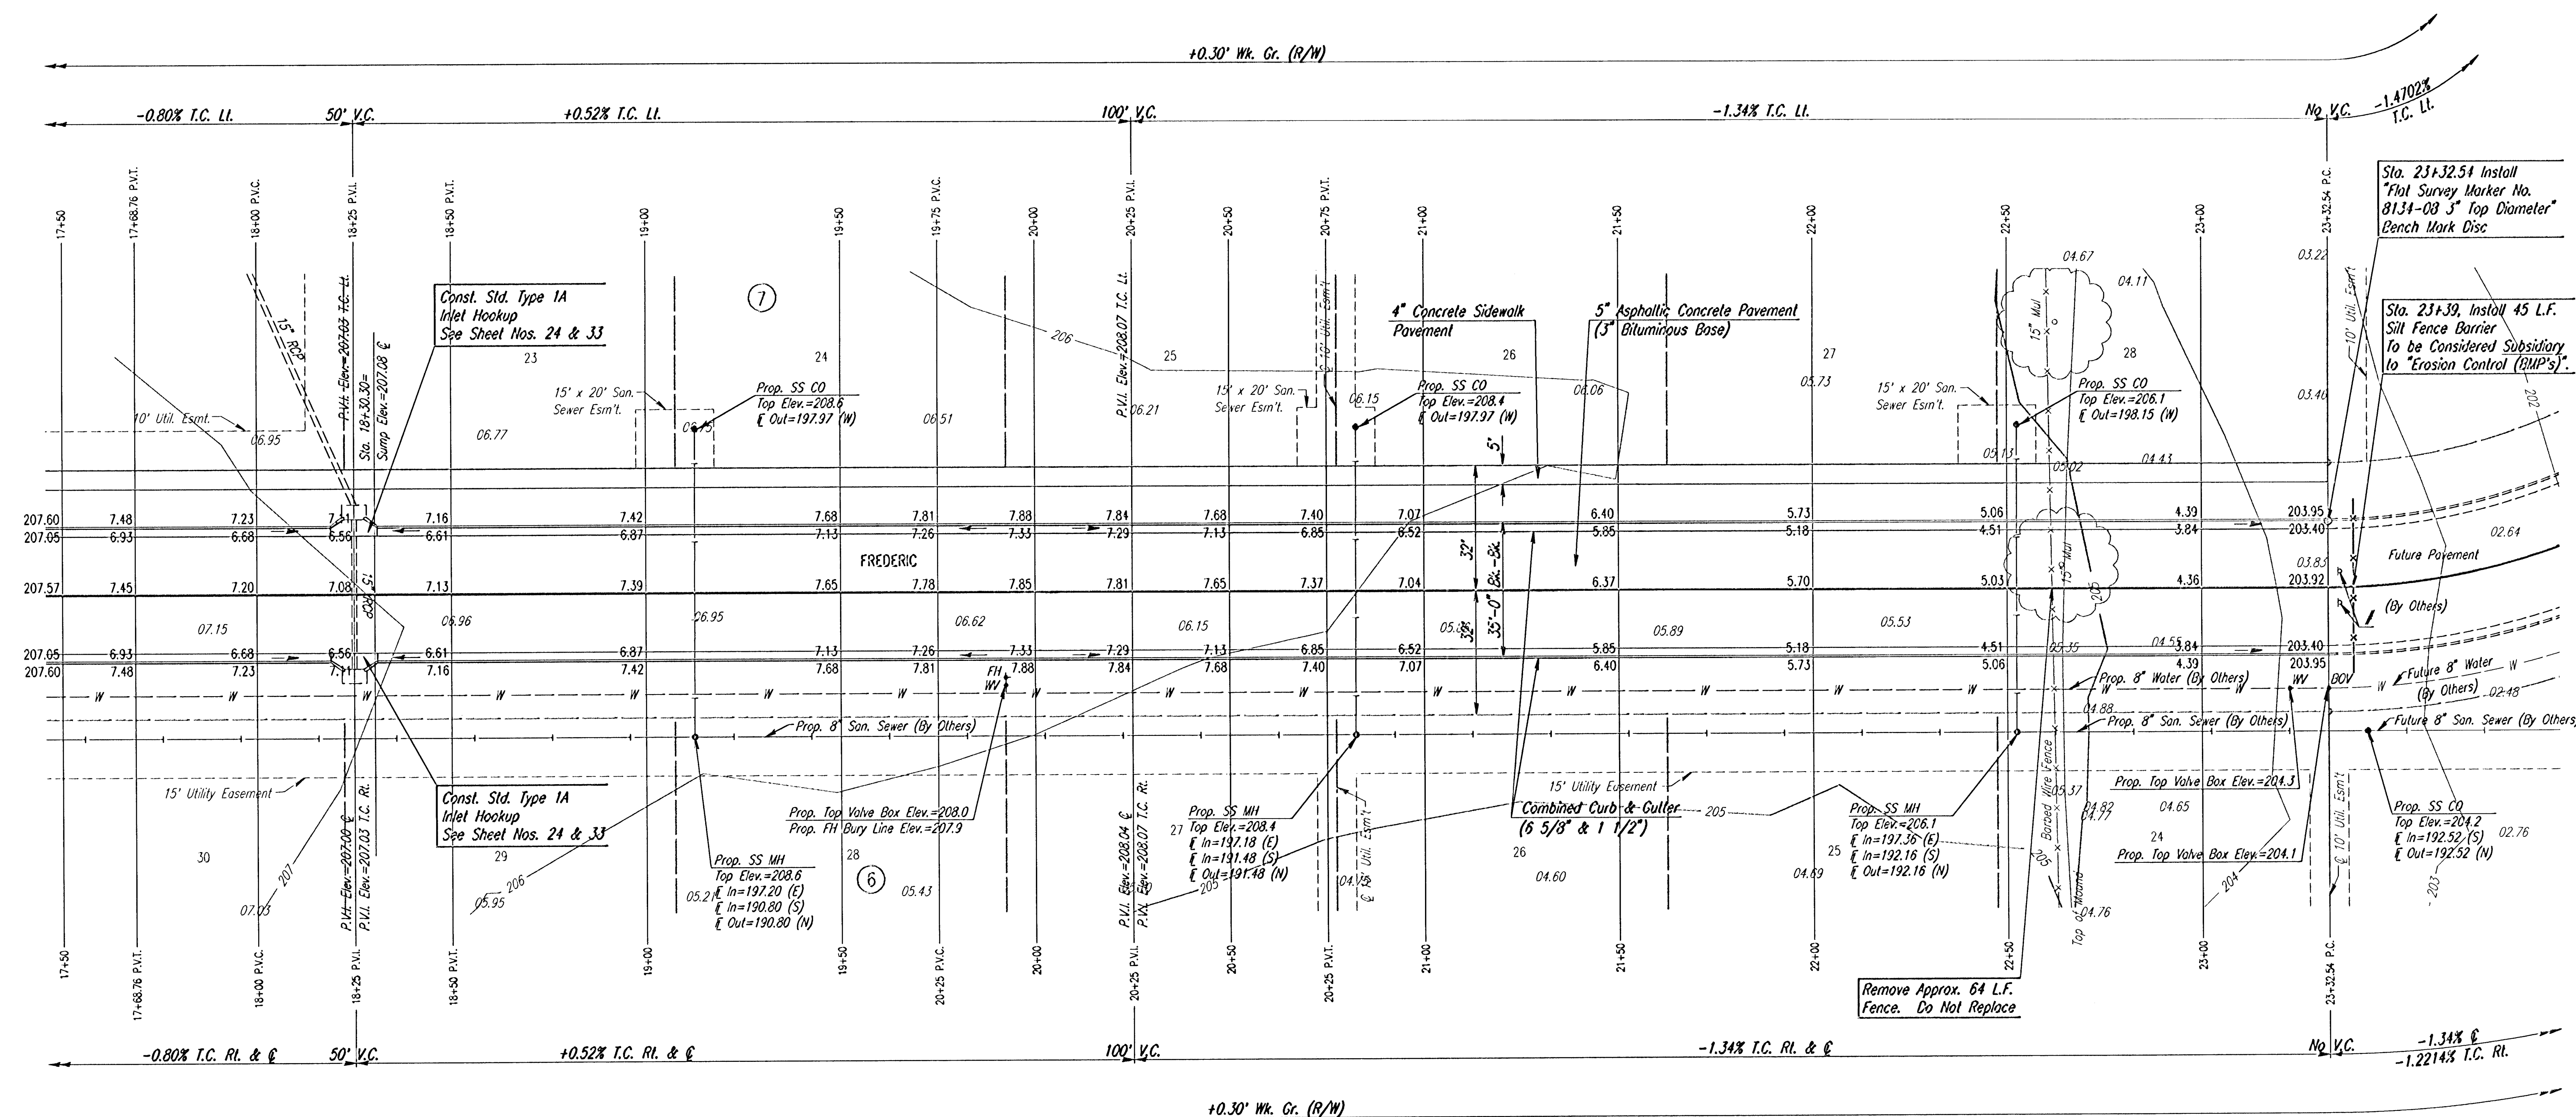

Sta. 23+32.54 Install
Flat Survey Marker No.
8134-03 3" Top Diameter
Bench Mark Disc

Sta. 23+39, Install 45 L.F.
Silt Fence Barrier
to be Considered Subsidiary
to "Erosion Control (BMP's)".

Remove Approx. 64 L.F.
Fence. Do Not Replace

SEE SHEET NO. 34 FOR SIGNING NOTES & DETAILS.

Revisions		By	Date
REMINGTON PLACE-PHASE I CITY OF WICHITA, KANSAS			
FREDERIC STA. 17+50.00 TO STA. 23+32.54			
Professional Engineering Consultants, P.A. 303 S. TOPKA • WICHITA, KANSAS 67202 316-262-2091 • FAX 316-262-3003			
Designed by	BER	Checked by	
Drawn by	BJS	Date	JUNE 2001
		Job No.	01158