
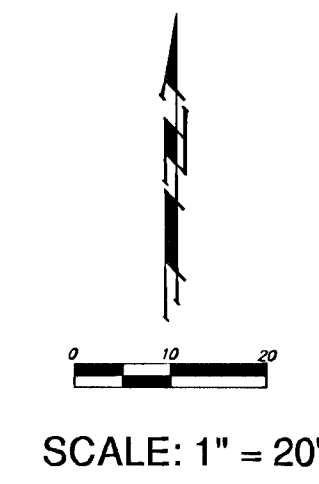


BENCHMARK:

BM #1 - City of Wichita Bench Mark Disc, NW Corner of Traffic Signal Pole on the NW Corner of Womer and 37th Street North. Elev. = 136.66 (City Datum)

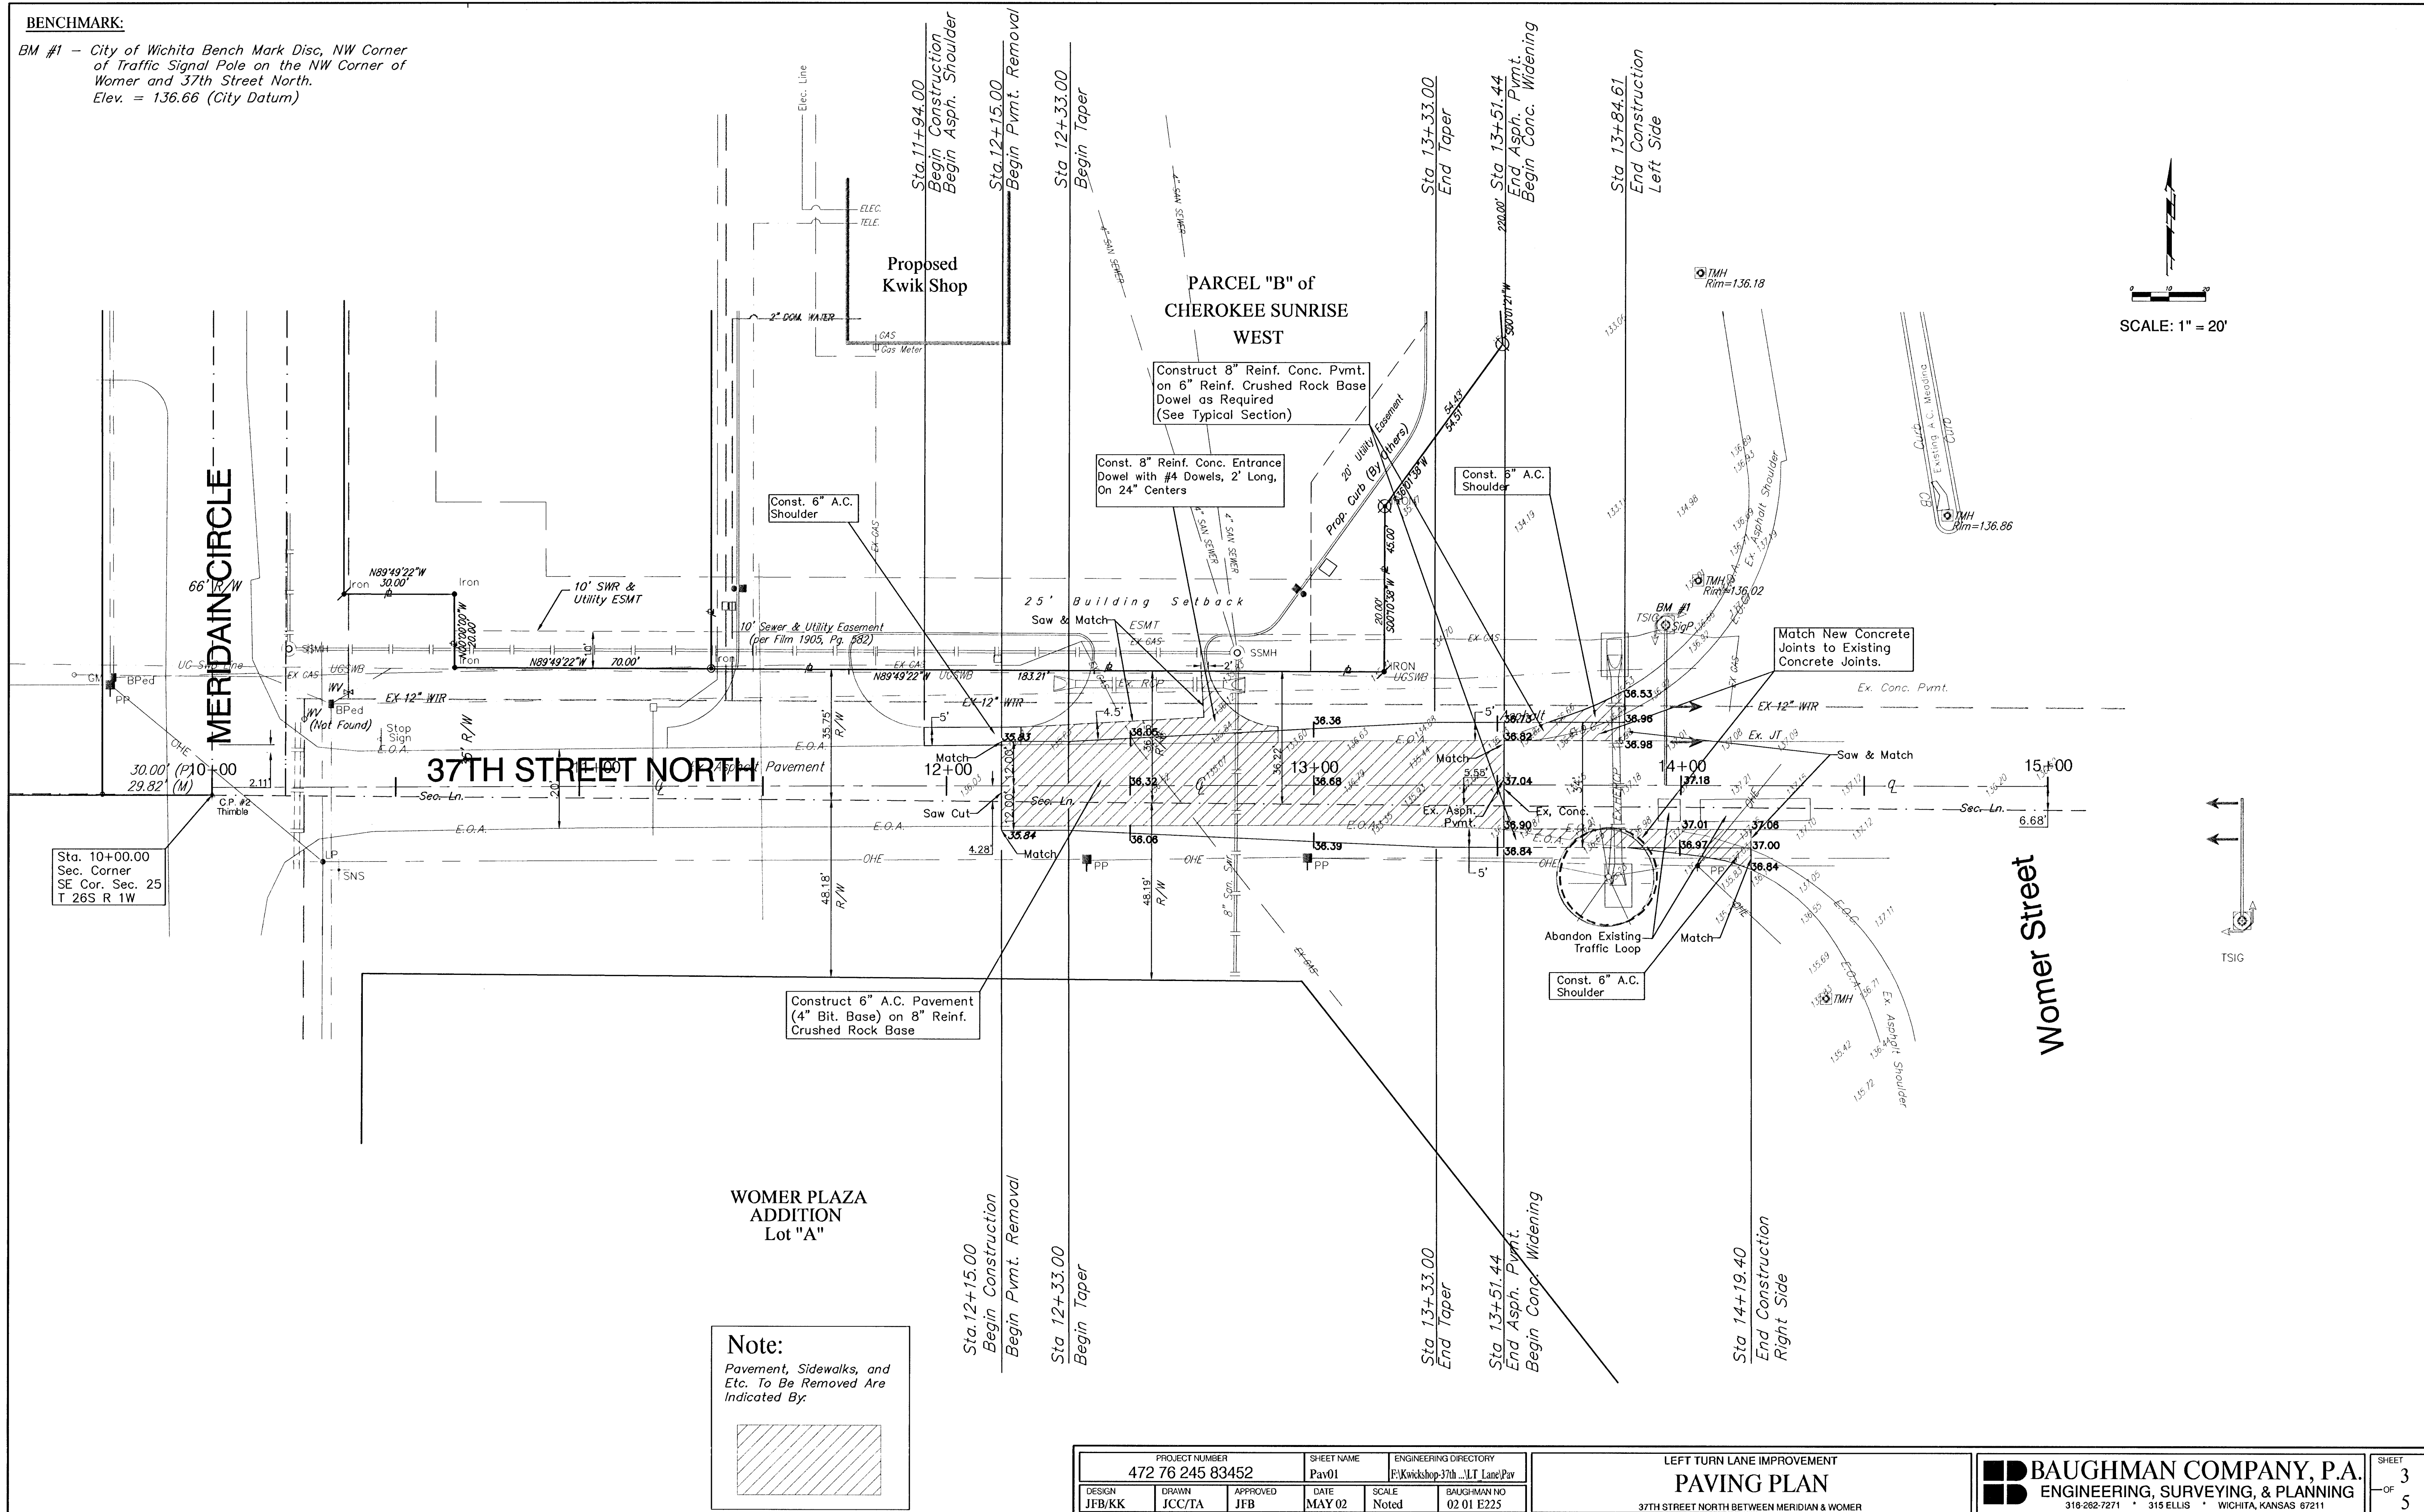

Note:
Pavement, Sidewalks, and Etc. To Be Removed Are Indicated By:

PROJECT NUMBER 472 76 245 83452		SHEET NAME Pav01		ENGINEERING DIRECTORY F:\Kwikshop\37th_Lane\Pav	
DESIGN JFB/KK	DRAWN JCC/TA	APPROVED JFB	DATE MAY 02	SCALE Noted	BAUGHMAN NO 02.01 E225
LEFT TURN LANE IMPROVEMENT PAVING PLAN				BAUGHMAN COMPANY, P.A. ENGINEERING, SURVEYING, & PLANNING <small>318-282-7271 • 315 ELLIS • WICHITA, KANSAS 67211</small>	
<small>37TH STREET NORTH BETWEEN MERIDIAN & WOMER</small>					SHEET 3 OF 5