

# PAVING & INCIDENTAL STORM WATER SEWER PLANS FOR ROCKY GLEN

FROM THE SOUTH LINE OF LOT 49, BLOCK 6 ROCKY CREEK ADDITION TO THE SOUTH LINE OF TALLOWOOD

PROJECT NO. 472-83431

CITY OF WICHITA, KANSAS  
MICHAEL E. LINDEBAK, CITY ENGINEER

OCA NO. 765701

## GENERAL NOTES

- UNLESS SHOWN OR STATED OTHERWISE ON THESE DRAWINGS, MATERIALS AND CONSTRUCTION SHALL BE IN ACCORDANCE WITH CITY OF WICHITA CONCRETE PAVEMENT AND ASPHALTIC CONCRETE PAVEMENT SPECIFICATIONS.
- THE CONTRACTOR SHALL BE RESPONSIBLE FOR PRESERVING PROPERTY IRONS. THE CONTRACTOR WILL BE REQUIRED TO RE-ESTABLISH ANY PROPERTY IRONS WHICH ARE DAMAGED OR DESTROYED BY HIS CONSTRUCTION OPERATIONS. SUCH IRONS SHALL BE RE-ESTABLISHED BY A LICENSED LAND SURVEYOR IN ACCORDANCE WITH STATE LAWS.
- TRANSITION CURB FROM FULL HEIGHT COMBINATION CURB AND CUTTER TO ROLL TYPE COMBINATION CURB AND CUTTER IS TO BE PAID AS BID FOR LINEAL FEET COMBINED CURB AND CUTTER (3 5/8" ROLL).
- EXISTING UTILITIES AND THEIR LOCATIONS, AS SHOWN ON THE PLANS REPRESENT THE BEST INFORMATION OBTAINABLE FOR DESIGN. LOCATION INFORMATION HAS BEEN OBTAINED FROM THE VARIOUS UTILITY COMPANIES AND IS EITHER FROM COMPANY RECORD DRAWINGS OR COMPANY PROVIDED FIELD LOCATIONS. THE PLAN LOCATIONS SHOWN ARE NOT GUARANTEED. ADDITIONAL EXISTING UTILITIES MAY ALSO BE ENCOUNTERED.
- CONTRACTOR WILL BE REQUIRED TO PROVIDE A MINIMUM ADVANCE NOTICE OF FORTY-EIGHT (48) HOURS TO UTILITY COMPANIES PRIOR TO STARTING ANY EXCAVATION AS FOLLOWS:  
KANSAS ONE-CALL 1-800-344-7233  
OR 687-2470 (LOCAL WICHITA)

THE CONTRACTOR MUST NOTIFY THE FOLLOWING IN CASE OF AN EMERGENCY:


SOUTHWESTERN BELL TELEPHONE COMPANY 1-800-734-7590  
COX CABLEVISION 262-0661  
KG&E (ELECTRIC) 383-8600  
KANSAS GAS SERVICE 383-8600  
CITY OF WICHITA WATER & SEWER MAINT. 262-6000  
PEOPLES NATURAL GAS 1-800-303-0357

- RUBBLE FROM THE REMOVAL OF MISCELLANEOUS STRUCTURES AND EXCESS EXCAVATION WHICH IS TO BE WASTED SHALL BE DISPOSED OF ON SITES TO BE PROVIDED BY THE CONTRACTOR. THESE SITES SHALL BE APPROVED BY THE ENGINEER AS TO SUITABILITY, APPEARANCE AND SITE LOCATION. LOCATIONS THAT, IN THE OPINION OF THE ENGINEER, WILL LEAVE AN UNSIGHTLY APPEARANCE WILL NOT BE APPROVED. ALL DISPOSAL SITES MUST BE APPROVED BY THE KANSAS DEPARTMENT OF HEALTH AND ENVIRONMENT. MATERIAL EITHER STOCKPILED OR DISPOSED OF IN A FLOOD PLAIN WOULD REQUIRE A KANSAS STATE BOARD OF AGRICULTURE PERMIT. ANY MATERIAL DUMPED IN WATERS OF THE UNITED STATES OR WETLANDS IS SUBJECT TO U.S. CORPS OF ENGINEERS PERMITTING REGULATIONS. ANY MATERIAL BURIED OR STOCKPILED BEYOND APPROVED CONSTRUCTION LIMITS WOULD REQUIRE ADDITIONAL ARCHAEOLOGICAL INVESTIGATIONS UNLESS BURIED IN A PREVIOUSLY APPROVED BORROW LOCATION.

- THIS PROJECT INCLUDES A CERTAIN AMOUNT OF ROLL TYPE CURB CONSTRUCTION. ROLL CURBS SHALL BE DEPRESSED THROUGH ALL DRIVEWAY OPENINGS WHEN SUCH DRIVES ARE CONSTRUCTED AS A PART OF THE PROJECT. NO MORE THAN 2 DRIVES 20 FEET IN WIDTH OR EQUIVALENT COMBINATIONS THEREOF ARE TO BE CONSTRUCTED WITH THIS PROJECT.

- A SAW CUT OF AT LEAST ONE-HALF THE DEPTH OF THE EXISTING SURFACE COURSES OR ONE-FOURTH THE DEPTH OF THE EXISTING TOTAL PAVEMENT THICKNESS SHALL BE PROVIDED AT LOCATIONS WHERE PROPOSED CONSTRUCTION ABUTS AN EXISTING SURFACE OR PAVEMENT FOR WHICH PARTIAL REMOVAL OF THAT SURFACE OR PAVEMENT IS REQUIRED. SAW JOINT TO FACILITATE REMOVAL WITHIN THREE (3) FEET OF EXISTING JOINTS WILL NOT BE PERMITTED AND FOR SUCH INSTANCES THE LIMITS OF REMOVAL SHALL EXTEND TO THE EXISTING JOINT. SUCH SAW CUTS WILL NOT BE PAID FOR DIRECTLY AND THIS COST SHALL BE CONSIDERED AS SUBSIDIARY TO THE REMOVAL OF SURFACE OR PAVEMENT.

- CONTRACTOR SHALL RESEED AND MULCH ALL DISTURBED AREAS. COST SHALL BE CONSIDERED SUBSIDIARY TO SITE RESTORATION.

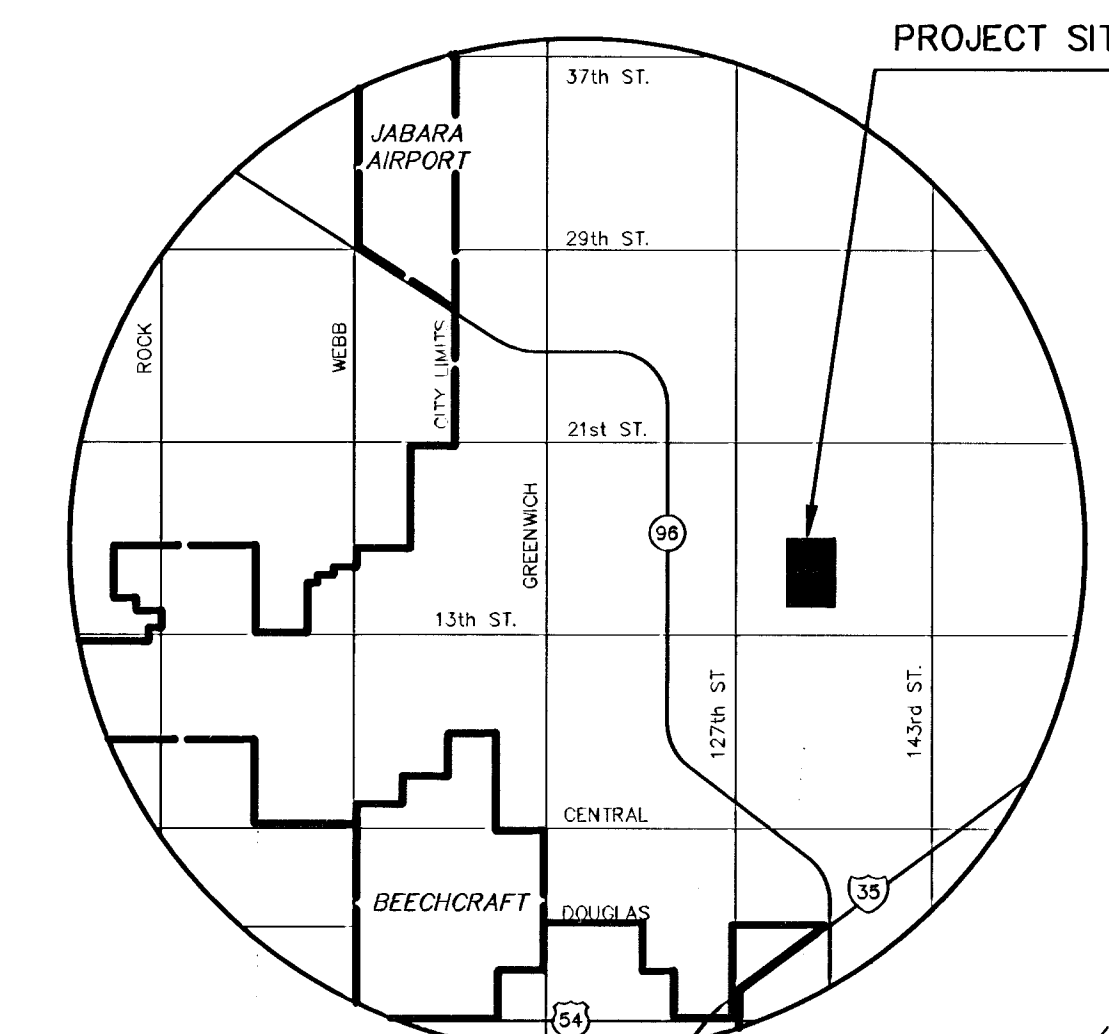

LOCATION MAP

NOT TO SCALE

*DRAINAGE-  
BOOKED-  
10.30.02  
MCL  
C-230*



BENEFIT DISTRICT BOUNDARY

SCALE: 1" = 150'

LEGEND

- IRON
- ROCKY CREEK ADDITION
- ROCKY CREEK SECOND ADDITION

## INDEX TO DRAWINGS

SHEET NO.	DESCRIPTION
1	TITLE SHEET
2	TYPICAL SECTION
3-4	PAVING PLANS
5	STORM WATER PLANS
6	INLET DETAILS
7-11	EROSION CONTROL DETAILS
12-15	CROSS SECTIONS
16-19	FINAL PLAT

## BENCHMARKS

BM#1	BRASS DISC IN E END OF N HUBGUARD 1352.2' E & 22.4' N OF SW COR. OF SW 1/4, SEC 11, T27S, R2E. ELEV.=1340.83
BM#2	" " TOP OF CURB SOUTHWEST CORNER TALLOWOOD COURT AND TALLOWOOD ELEV.=1358.86
BM#3	" " TOP OF CURB @ NORTHWEST CORNER LOT 45, BLOCK 6 ELEV.=1349.06

LENGTH OF PROJECT	
35' BK.-BK.	635 FT.
EARTHWORK SUMMARY	
EXCAVATION	799 C.Y.
DITCH GRADING	276 C.Y.
LOOSE FILL	635 C.Y.
COMPACTED FILL	207 C.Y.



**ROCKY CREEK ADDITION  
THE LEGACY PHASE 4**  
PROJECT NAME

**TITLE SHEET**  
SHEET TITLE

JTC	DM	JTC
DESIGN BY,	DRAWN BY,	CHECKED BY,
NOVEMBER 2001	01201ET	1 / 19
DATE	JOB NO.	SHEET/OF