


PINE MEADOW 2ND ADDITION

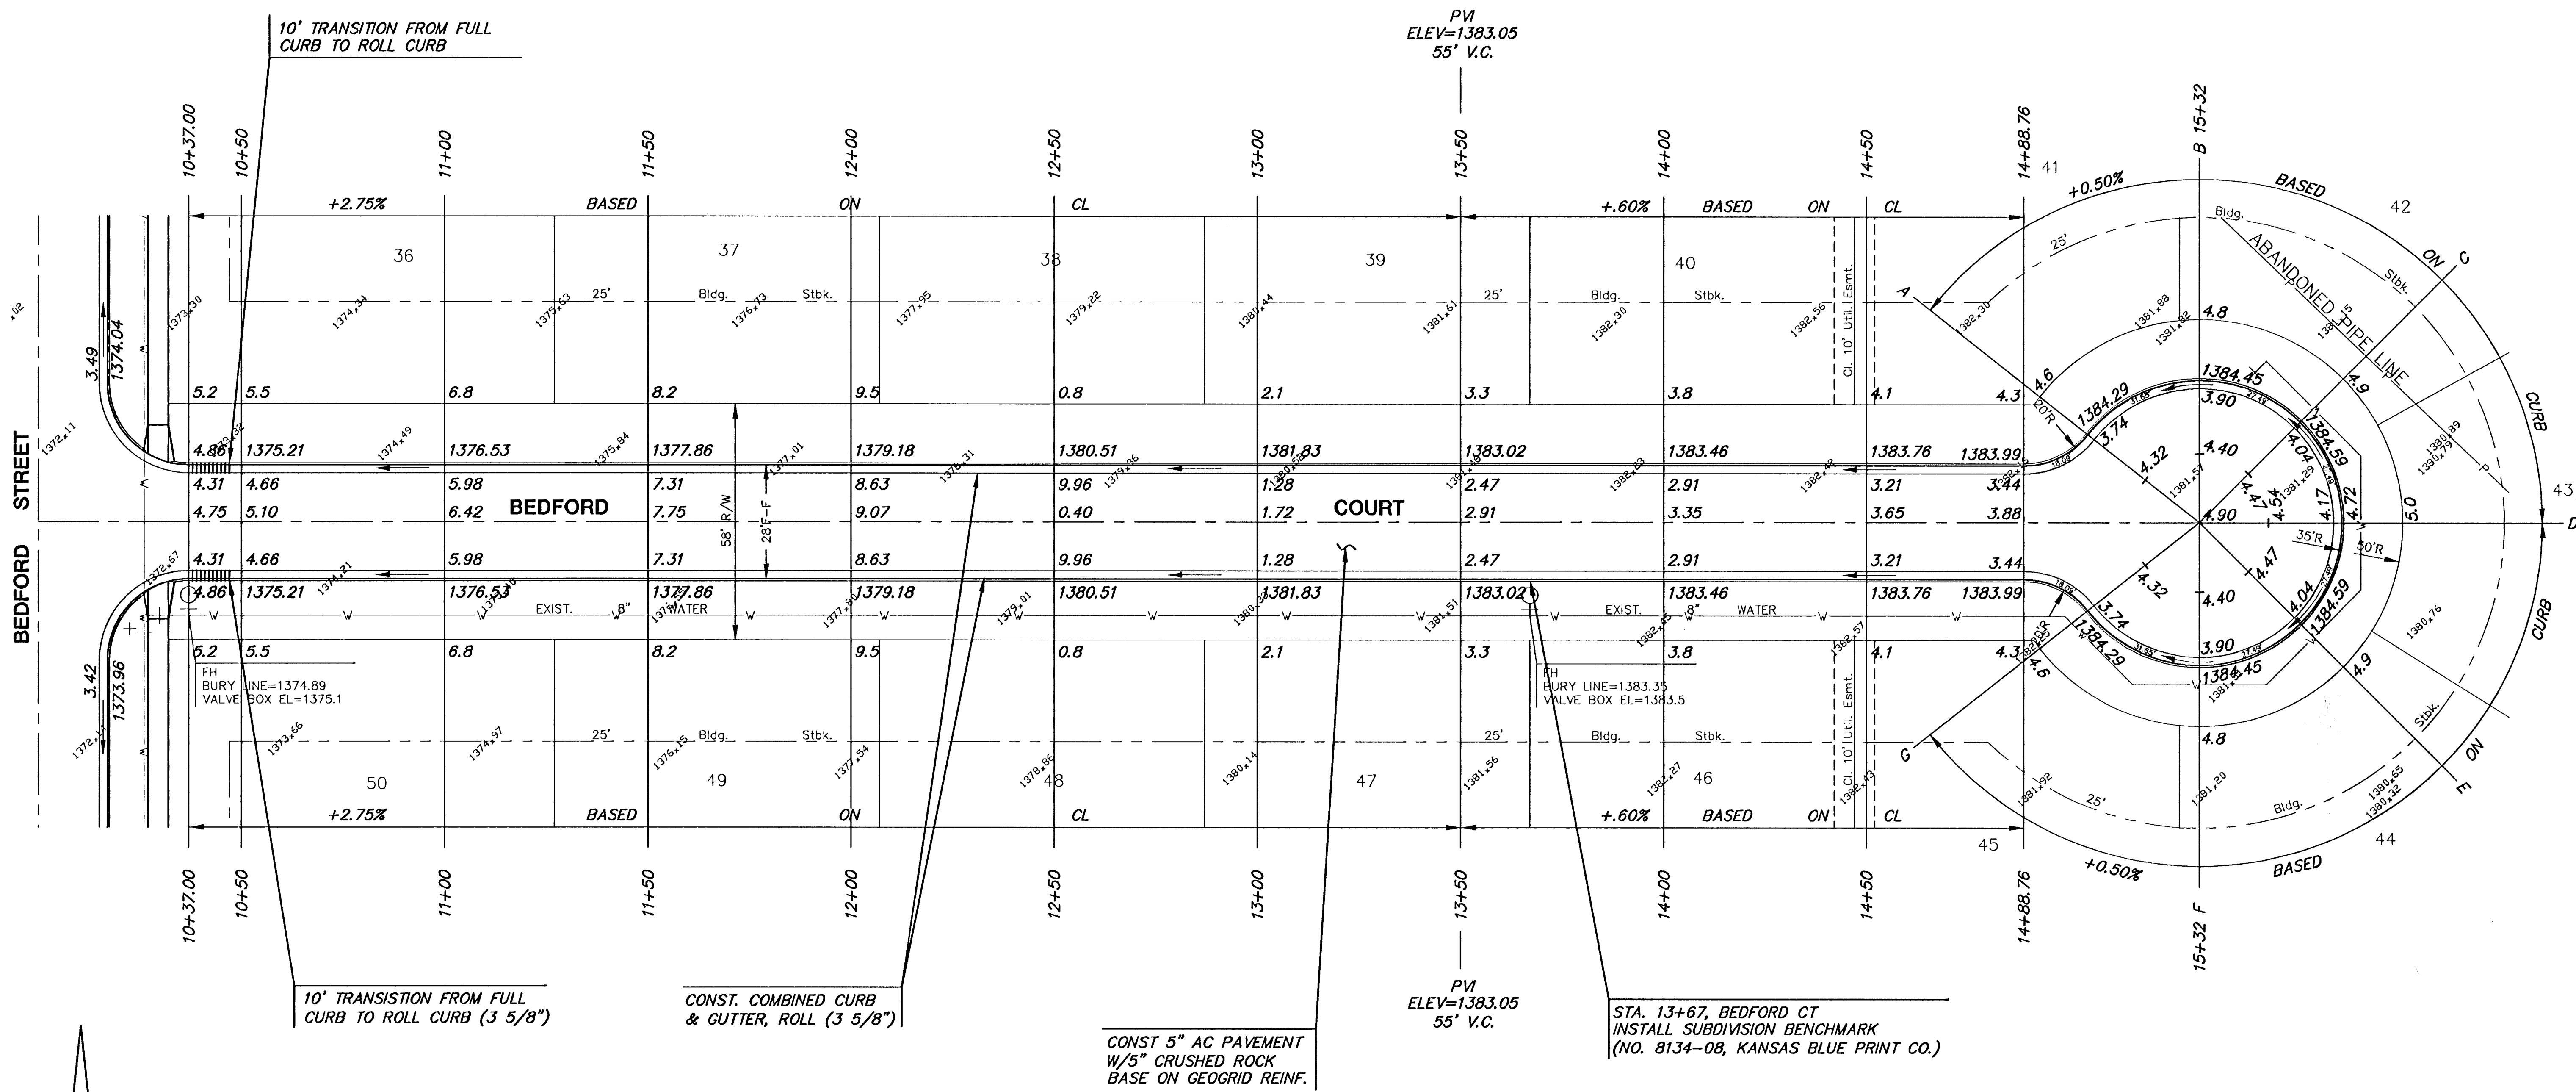

PINE MEADOW 2ND ADDITION

H:\CIVIL\01077\DWG\PAV\2NDADD\PH1\01077_E6

MKEC
ENGINEERING CONSULTANTS
411 N. WEBB ROAD
WICHITA, KS. 67206
916 - 684 - 9600

**PINE MEADOW SECOND ADDITION
PHASE 1**
PROJECT NAME

PAVING PLANS
SHEET TITLE

DFL DESIGN BY. DMU DRAWN BY. G/A CHECKED BY.
MARCH 2002 DATE 01077_E6 JOB NO. 11 / 35 SHEET/OF

H:\CIVIL\01077\DWG\PAV\2NDADD\PH1\01077_E6.DWG Tue Mar 05 17:43:56 2002