


NOTE:
TOP OF CURB ELEVATIONS SHOWN ARE FOR FULL CURB. CONSTRUCT COMBINED CURB & GUTTER, ROLLED (3 5/8").

LEGEND
+ STREET SIGN & SIGN LOCATION
(SEE SIGN ASSEMBLY TABLE FOR TYPE & STATION OF SIGN)

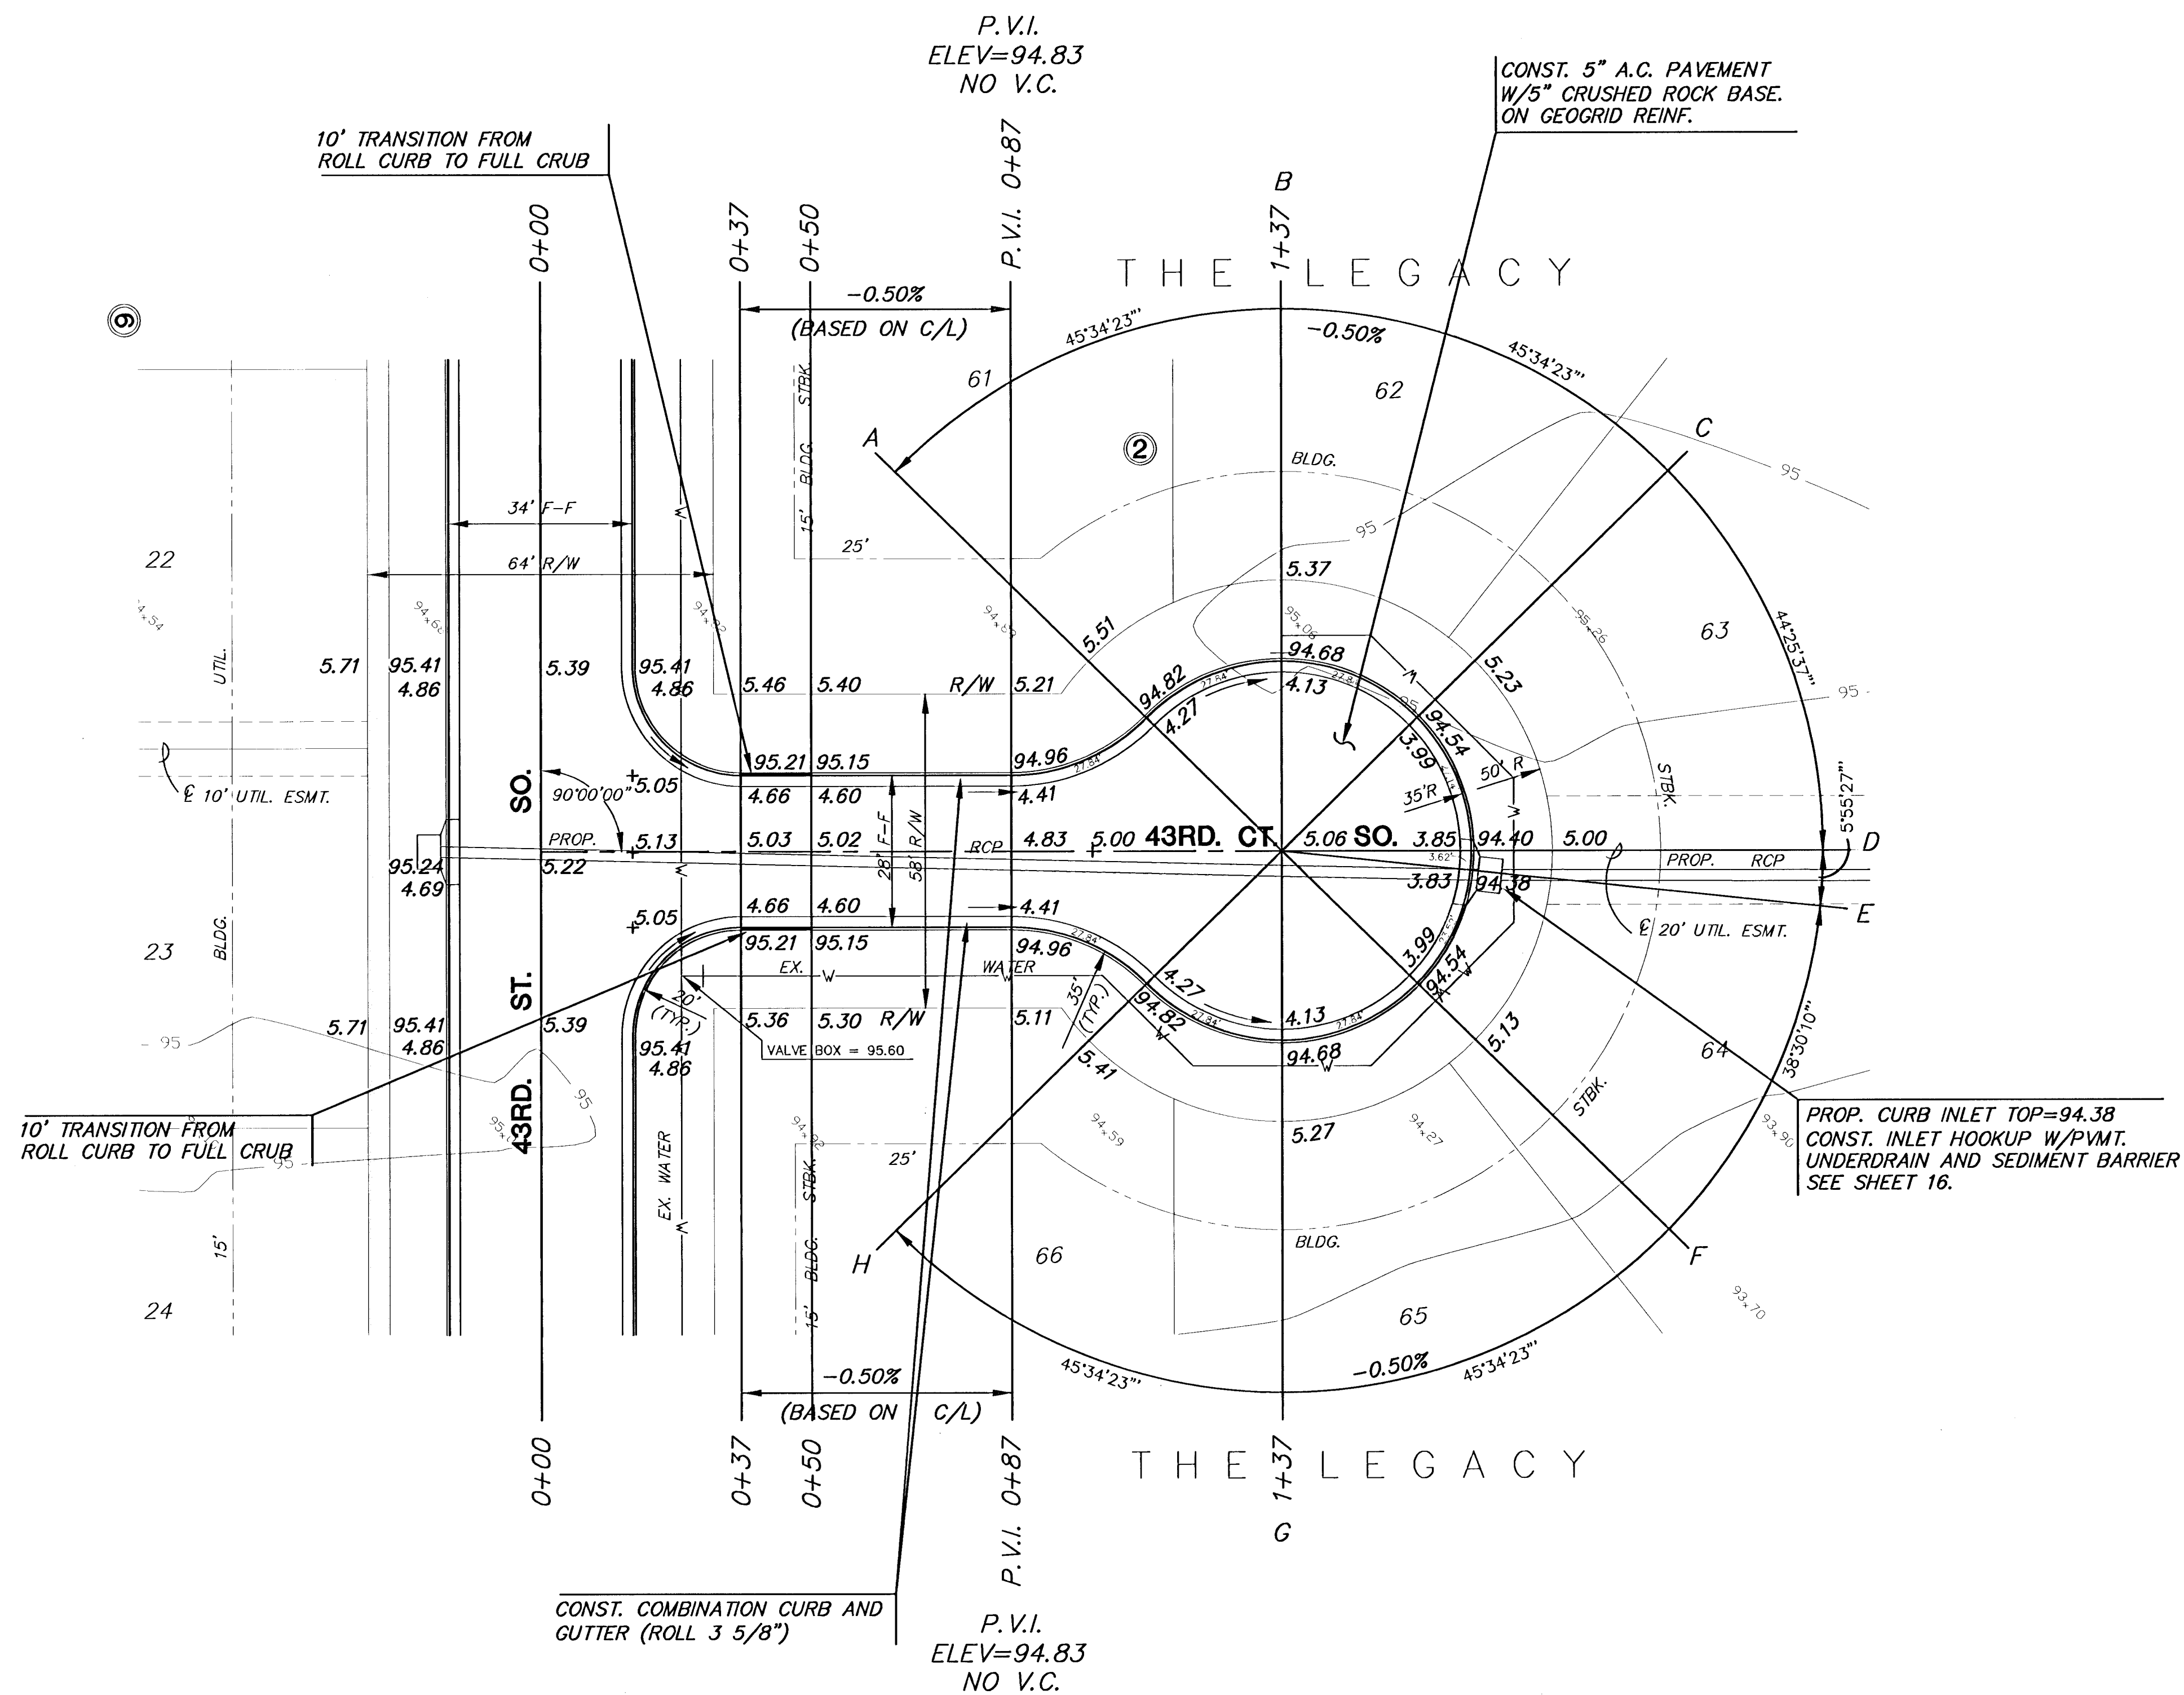

THE LEGACY ADDITION
PHASE 2
PROJECT NAME
43RD. STREET COURT SOUTH
PAVING PLAN
SHEET TITLE
DK DESIGN BY: DM DRAWN BY: DK CHECKED BY:
FEBRUARY 2002 01264E5 13 / 23
DATE JOB NO. SHEET/OF

G:\CIVIL\951358\01264E5\PAV\01264E5.DWG WED FEB 27 15:38:44 2002