


PROJECT NO.	SHEET NO.	TOTAL SHEETS
472-83468	31	55

FOUR-CORNER PLAN/MASTER DRAINAGE PLAN
BALTHROP 4TH ADDITION
 TO WICHITA, SEDGWICK COUNTY, KANSAS

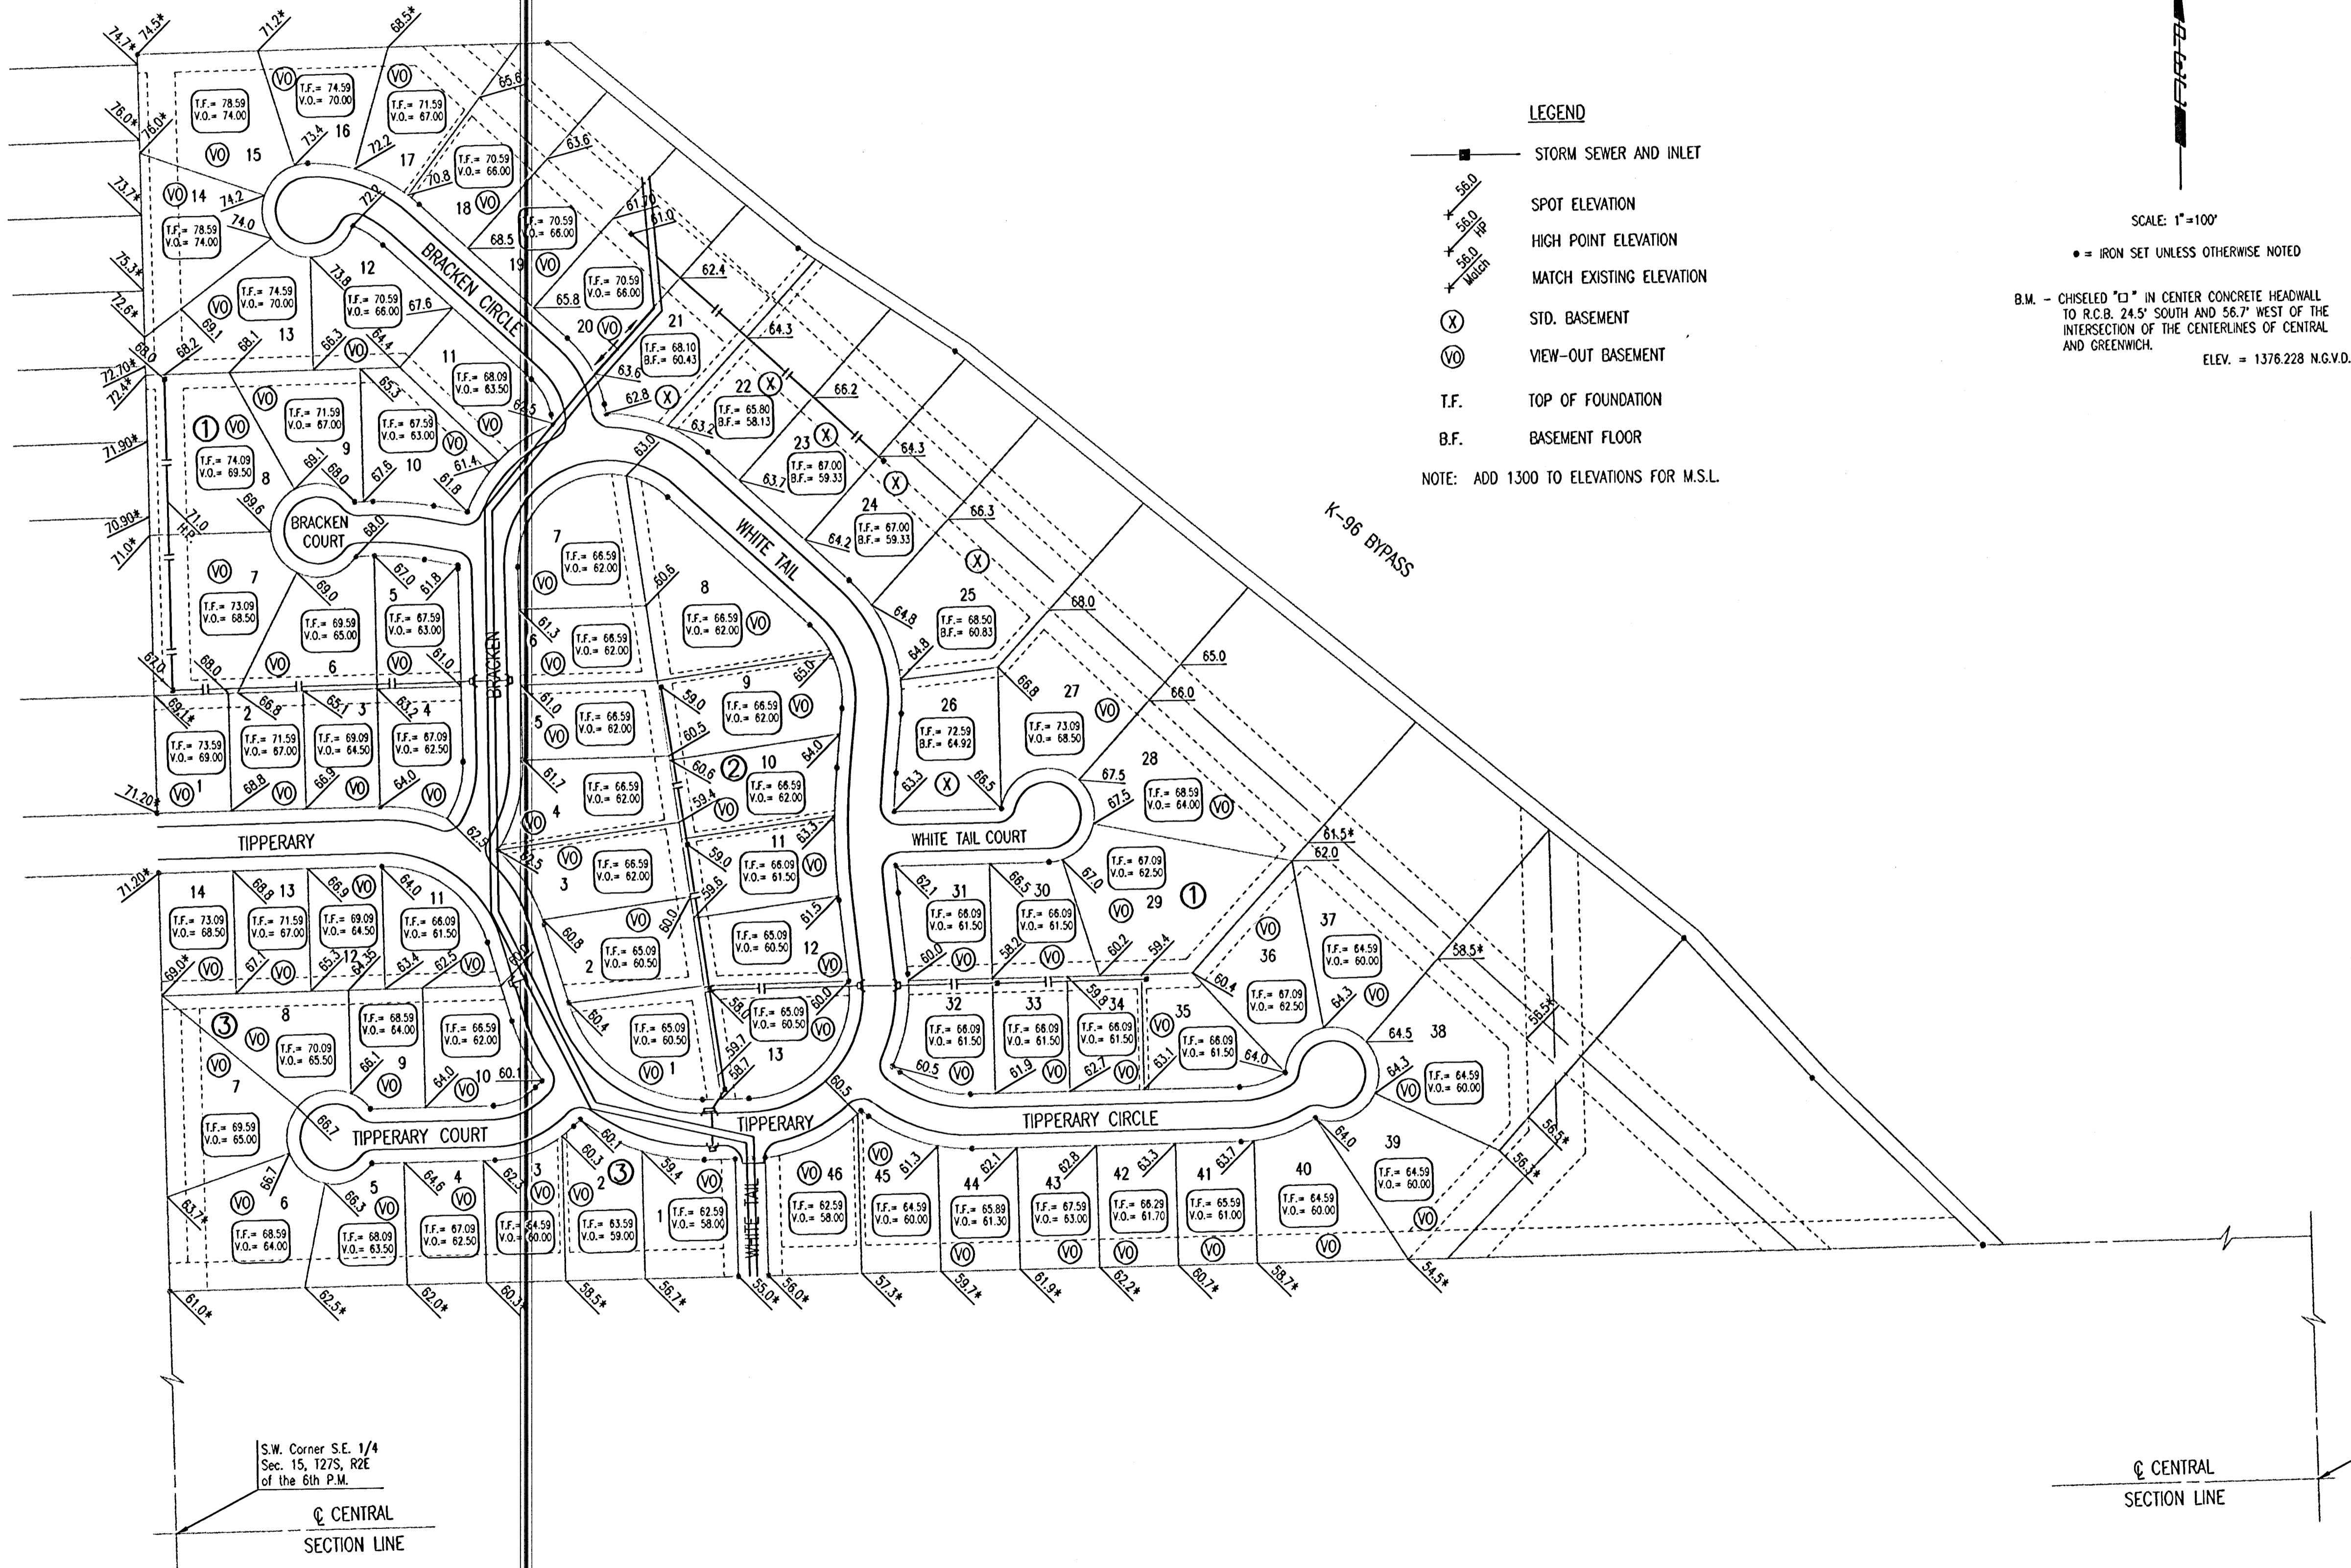


- LEGEND**
- STORM SEWER AND INLET
 - x— SPOT ELEVATION
 - x— HIGH POINT ELEVATION
 - x— MATCH EXISTING ELEVATION
 - ⊗ STD. BASEMENT
 - ⊙ VIEW-OUT BASEMENT
 - T.F. TOP OF FOUNDATION
 - B.F. BASEMENT FLOOR
- NOTE: ADD 1300 TO ELEVATIONS FOR M.S.L.

SCALE: 1"=100'

● = IRON SET UNLESS OTHERWISE NOTED

B.M. - CHISELED "C" IN CENTER CONCRETE HEADWALL TO R.C.B. 24.5' SOUTH AND 56.7' WEST OF THE INTERSECTION OF THE CENTERLINES OF CENTRAL AND GREENWICH.
 ELEV. = 1376.228 N.G.V.D.

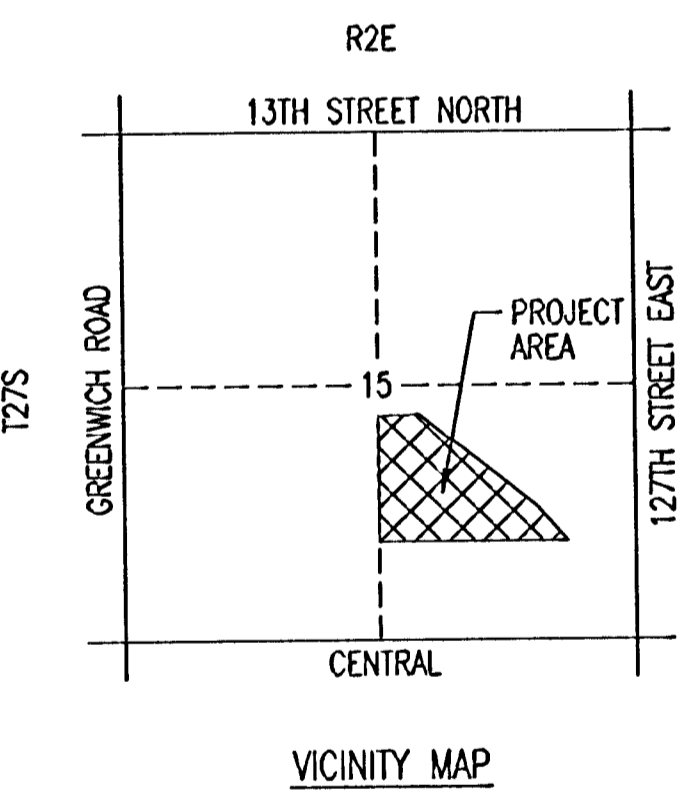

DATE: DEP. OPER. SUD SCALE: 1"=100.00
 Q: 2001\01545\000\4CORNER 03-13-2002 03:52:00 pm

S.W. Corner S.E. 1/4
 Sec. 15, T27S, R2E
 of the 6th P.M.

☉ CENTRAL
 SECTION LINE

☉ CENTRAL
 SECTION LINE

S.E. Corner, S.E. 1/4,
 Sec. 15, T27S, R2E
 of the 6th P.M.

BALTHROP 4TH ADDITION

FOUR CORNER LOT GRADING

Professional Engineering Consultants, P.A.
 303 S. TOPEKA • WICHITA, KANSAS 67202
 316-262-2691 • FAX 316-262-3003

Designed by BER	Checked by
Drawn by DEP	Date FEB. 2002
Job No. 01545	