
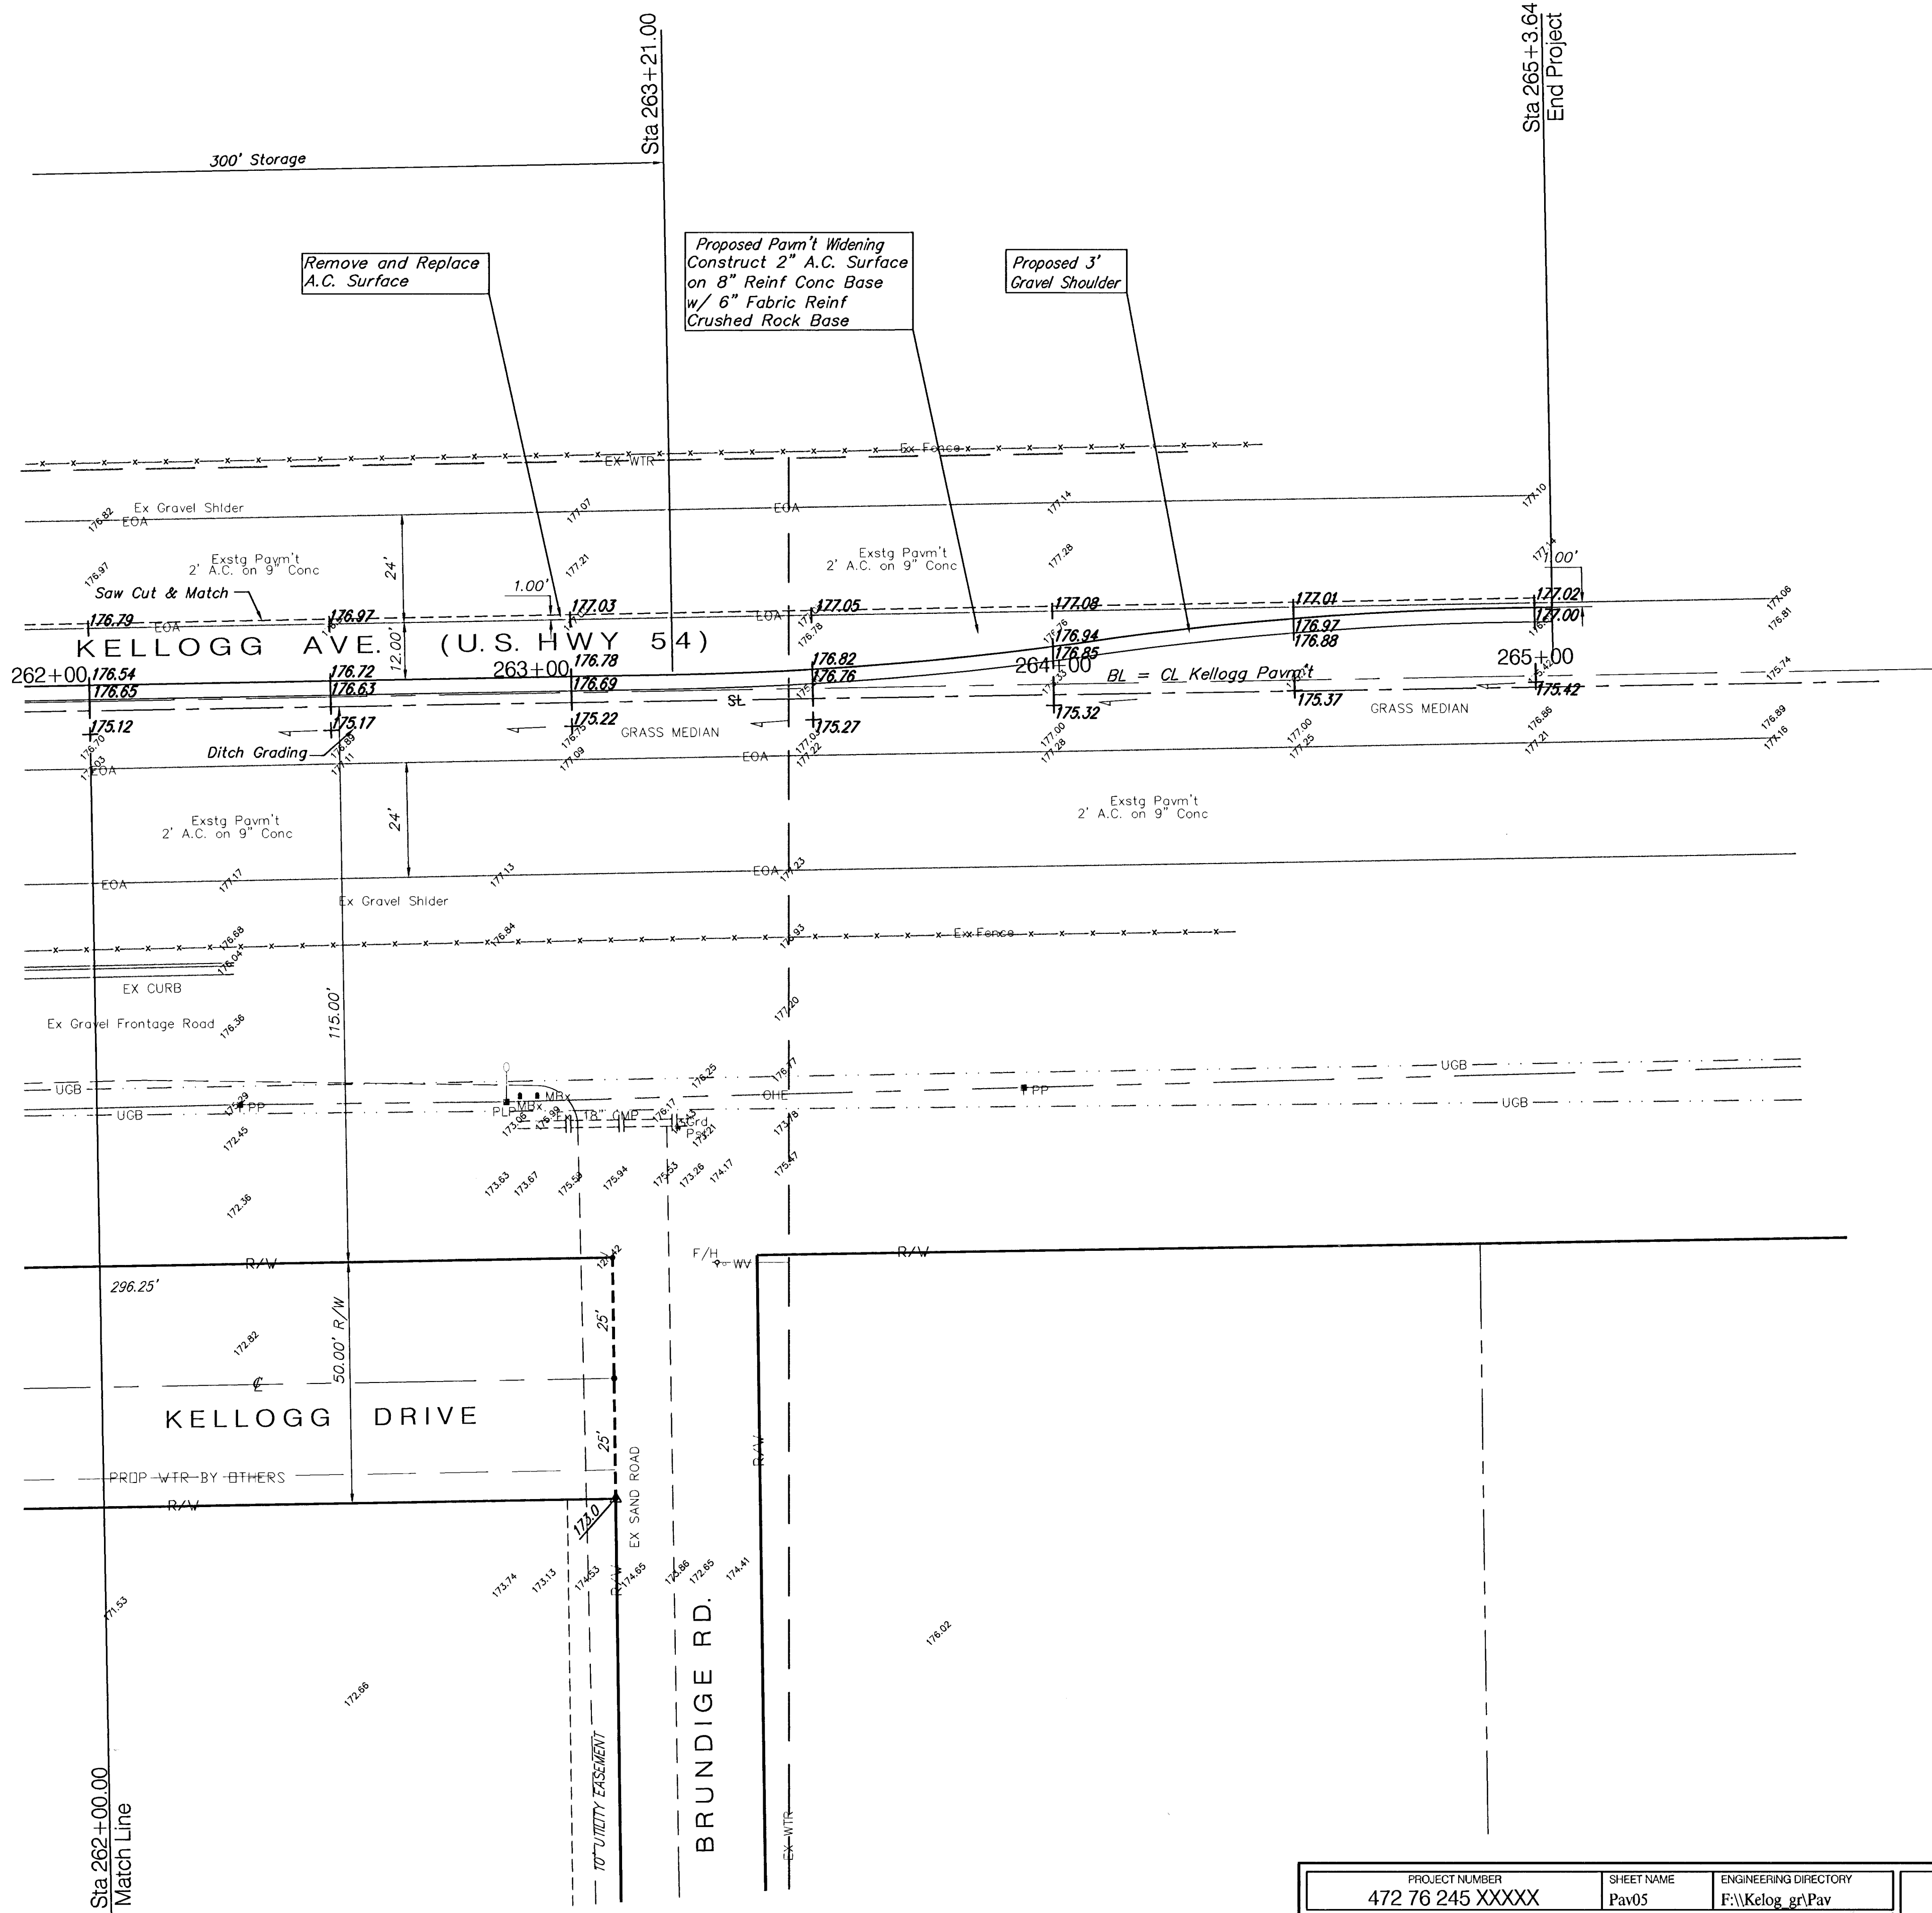


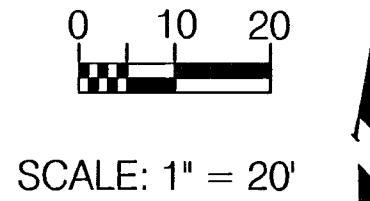

PROJECT NUMBER 472 76 245 XXXXX		SHEET NAME Pav05		ENGINEERING DIRECTORY F:\Kellogg.grvPav	
DESIGN JFB	DRAWN STAFF	APPROVED JFB	DATE MAY 01	SCALE NOTED	BAUGHMAN NO 01 01 E914

ONE KELLOGG PLACE 2ND ADDITION
PAVING PLAN
KELLOGG AVE FROM DOWEL TO BRUNDIGE ROAD

BAUGHMAN COMPANY, P.A.
ENGINEERING, SURVEYING, & PLANNING
318-262-7271 • 315 ELLIS • WICHITA, KANSAS 67211

SHEET
9
OF
46