
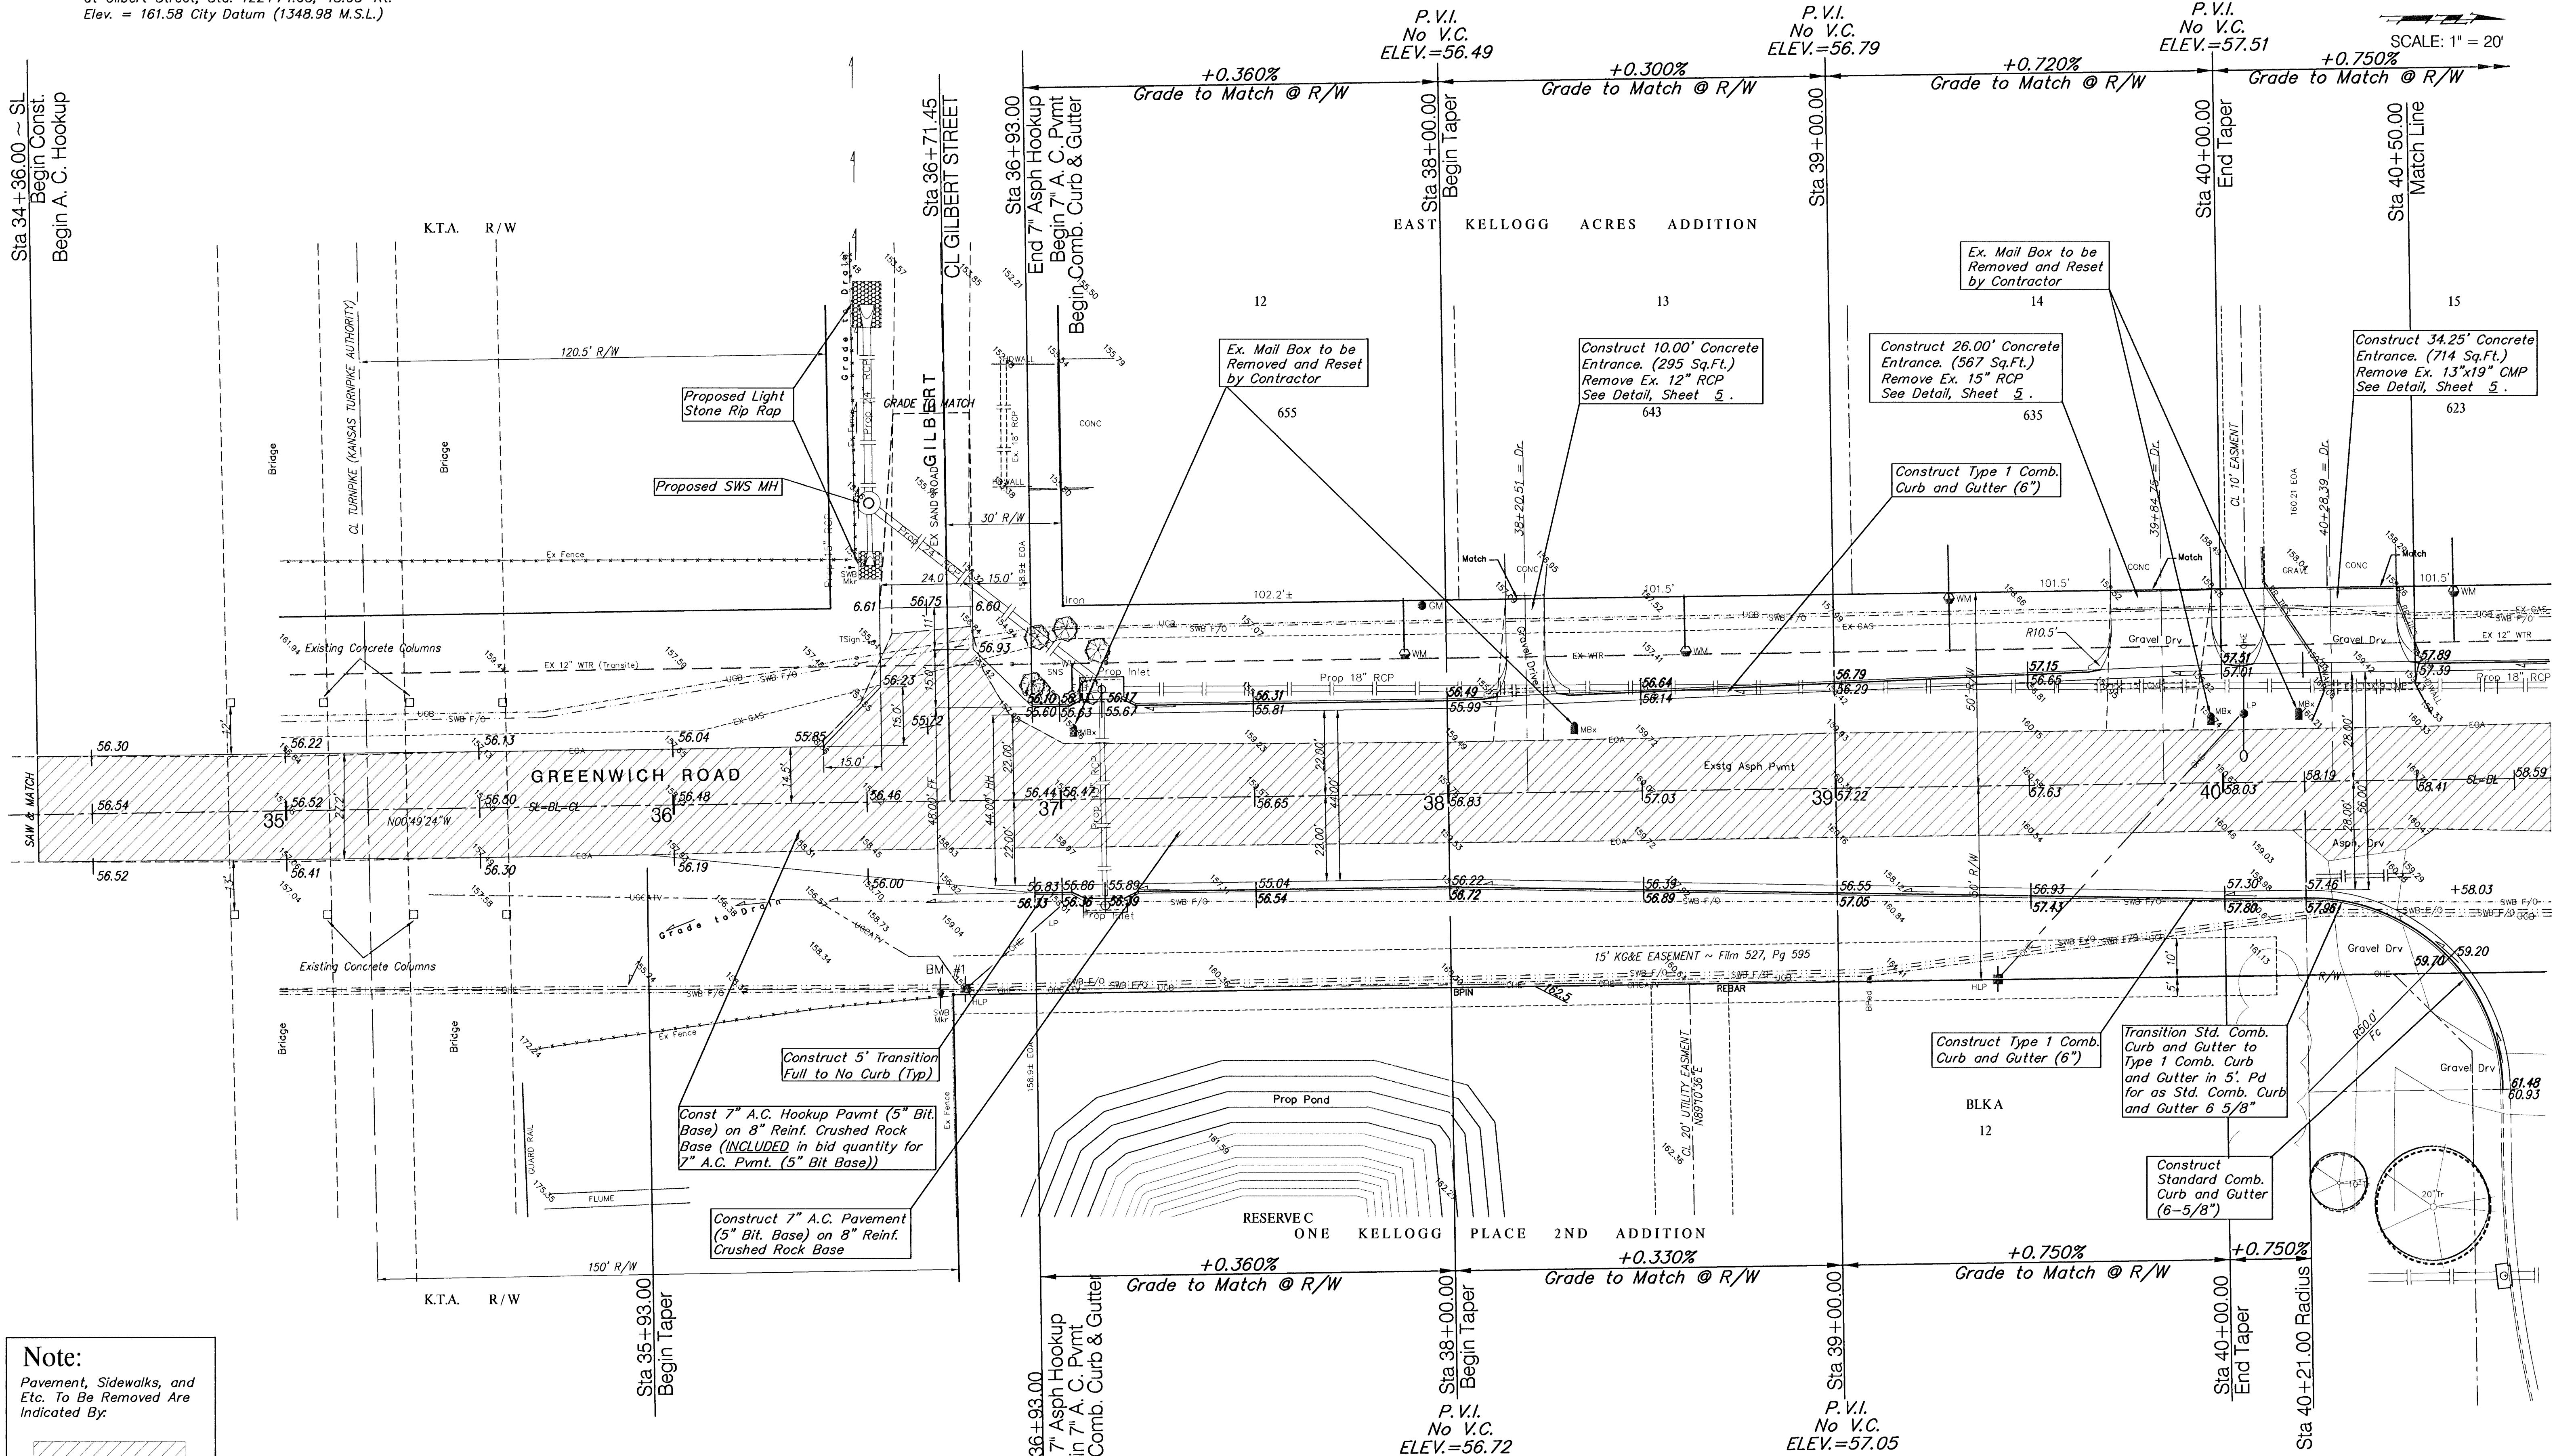


F:\Klog\MEL06_gn\greenwich\pav\pav01_gren.dwg Mon Jul 16 15:32:25 2001

BENCHMARK:

BM #1 - RR Spike in West face of HLP, East Side of Greenwich Road
at Gilbert Street, Sta. 122+74.63, 48.63' Rt.
Elev. = 161.58 City Datum (1348.98 M.S.L.)

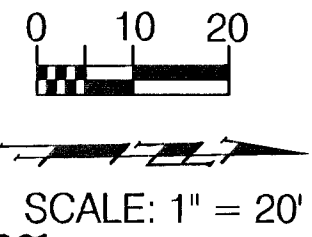

Note:
Pavement, Sidewalks, and
Etc. To Be Removed Are
Indicated By:

PROJECT NUMBER 472 - 83370		SHEET NAME pav01_gren		ENGINEERING DIRECTORY F:\Klog_gn\greenwich\Pav	
DESIGN JFB/KK	DRAWN TCA	APPROVED JFB	DATE June 2001	SCALE 1:20	BAUGHMAN NO 01 06 E045

ONE KELLOGG PLACE 2ND ADDN PAVING PLAN GREENWICH ROAD FROM GILBERT TO KELLOGG AVE	
--	--

BAUGHMAN COMPANY, P.A.
ENGINEERING, SURVEYING, & PLANNING
316-262-7271 • 315 ELLIS • WICHITA, KANSAS 67211

SHEET 7 OF 43
