



PART OF WICHITA MUNICIPAL
AIRPORT ADDITION

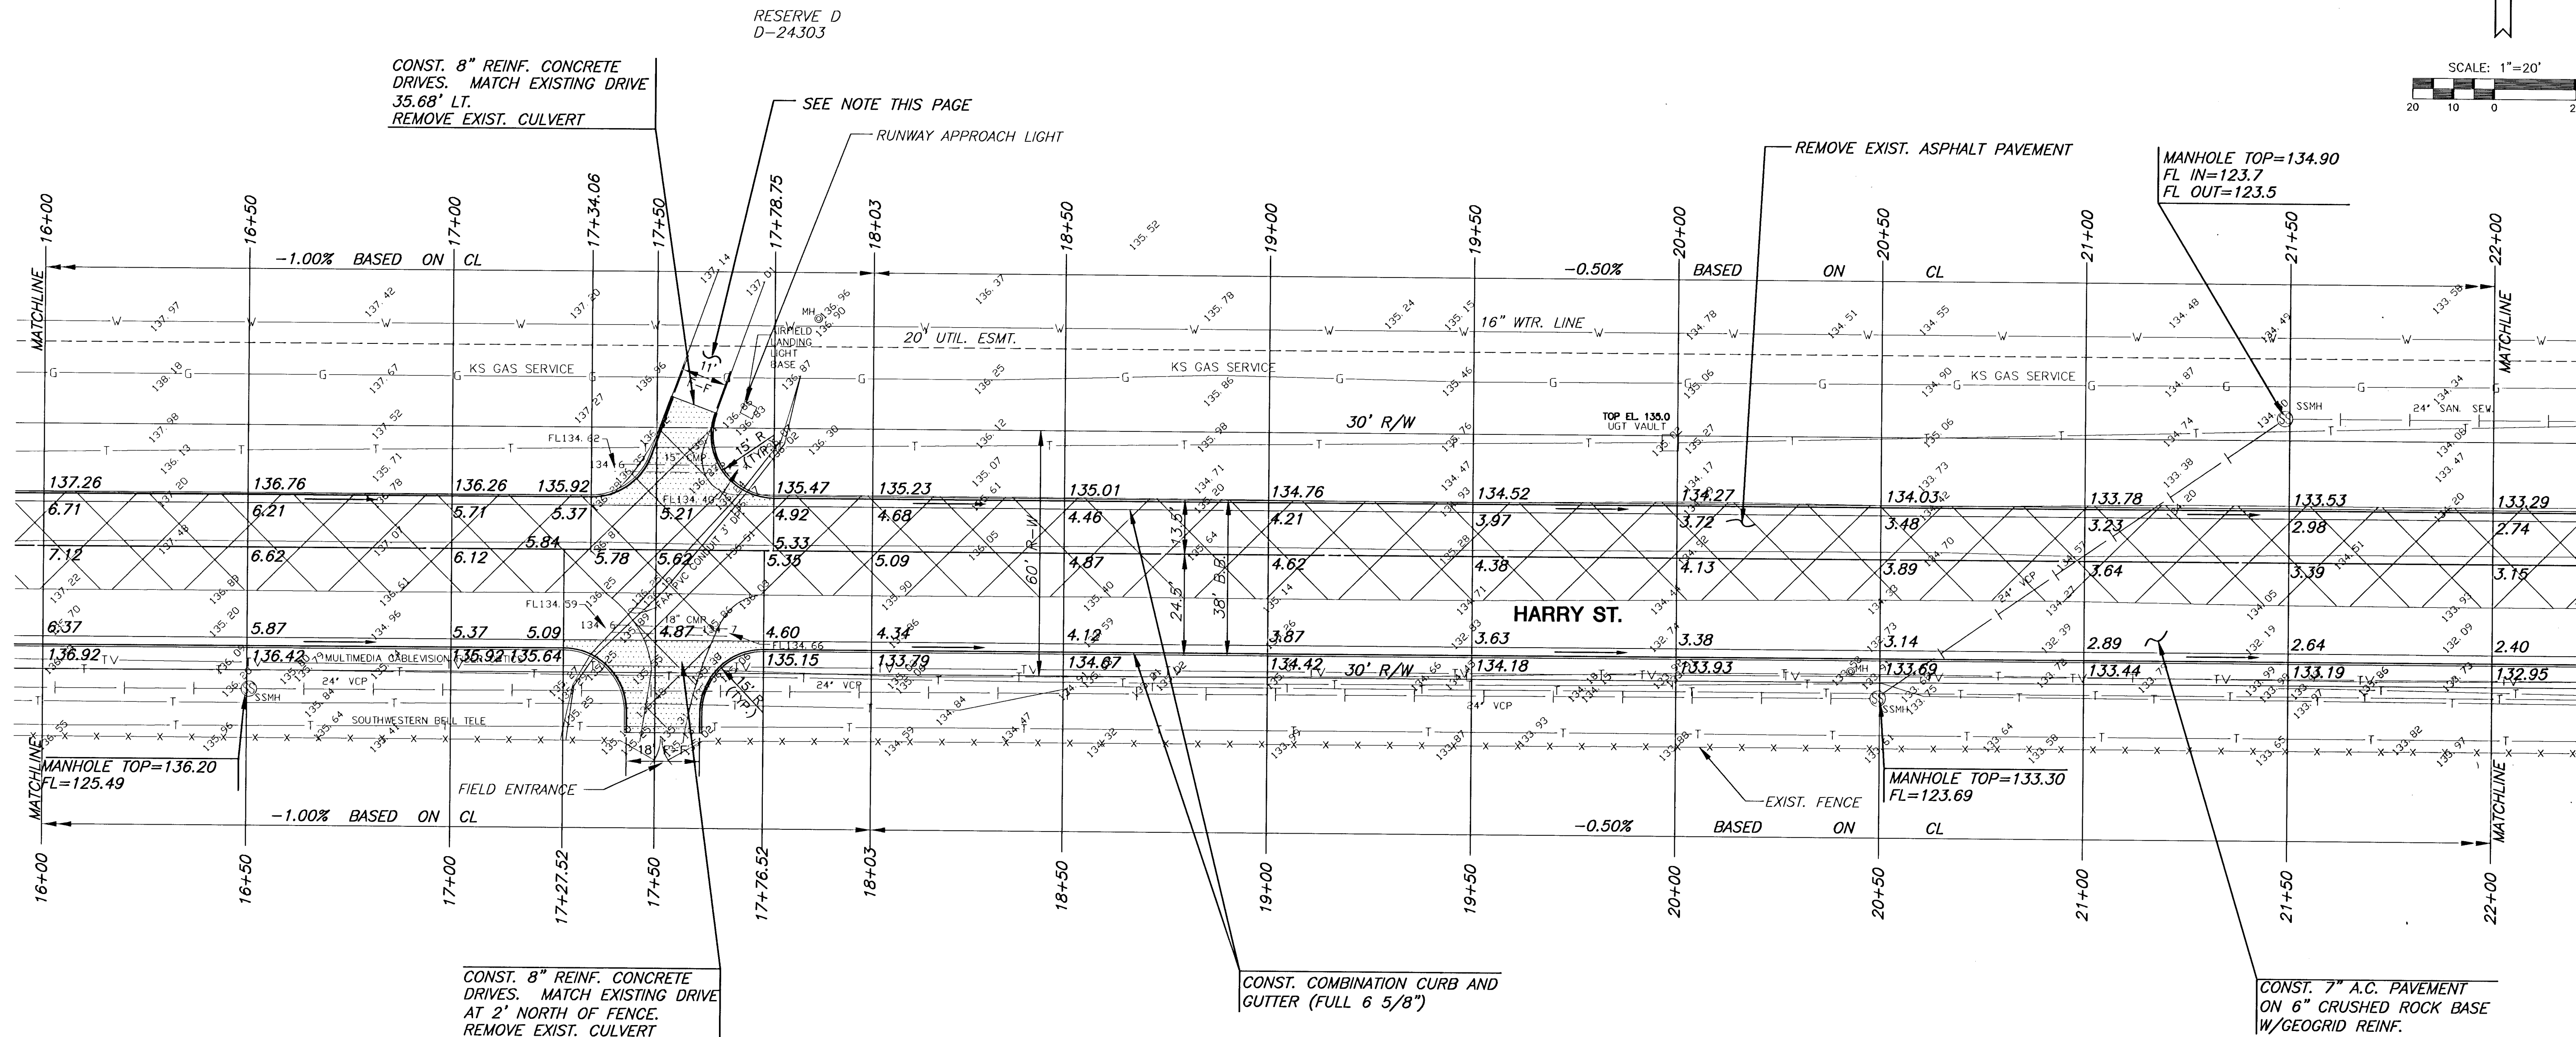

PART OF WICHITA MUNICIPAL
AIRPORT ADDITION

PART OF RESERVE F
D-24305

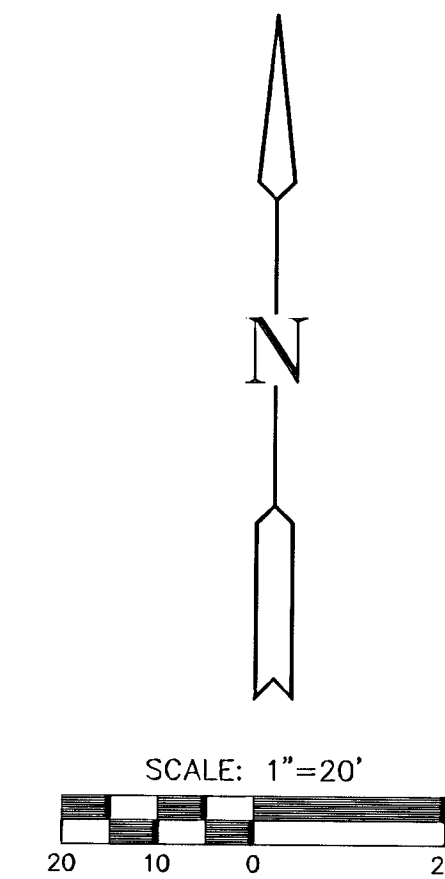

MKEC
ENGINEERING CONSULTANTS
411 N. WEBB ROAD
WICHITA, KS. 67208
316-684-9600

LEARJET WAY IMPROVEMENTS
PROJECT NAME

PAVING PLANS
SHEET TITLE

JTC/GJA DESIGN BY:	TLT/BSH DRAWN BY:	JTC/GJA CHECKED BY:
OCTOBER 2000 DATE	99034_E2 DRAWING NAME	6 / 14 SHEET / OF

NOTE: CONTRACTOR TO PROVIDE AND MAINTAIN ACCESS FOR FLIGHT SAFETY CREWS TO RUNWAY APPROACH LIGHTS AT ALL TIMES THROUGHOUT CONSTRUCTION. THE COST OF THIS WORK WILL BE SUBSIDIARY TO ASPHALT PAVING.