




PART OF WICHITA MUNICIPAL
AIRPORT ADDITION

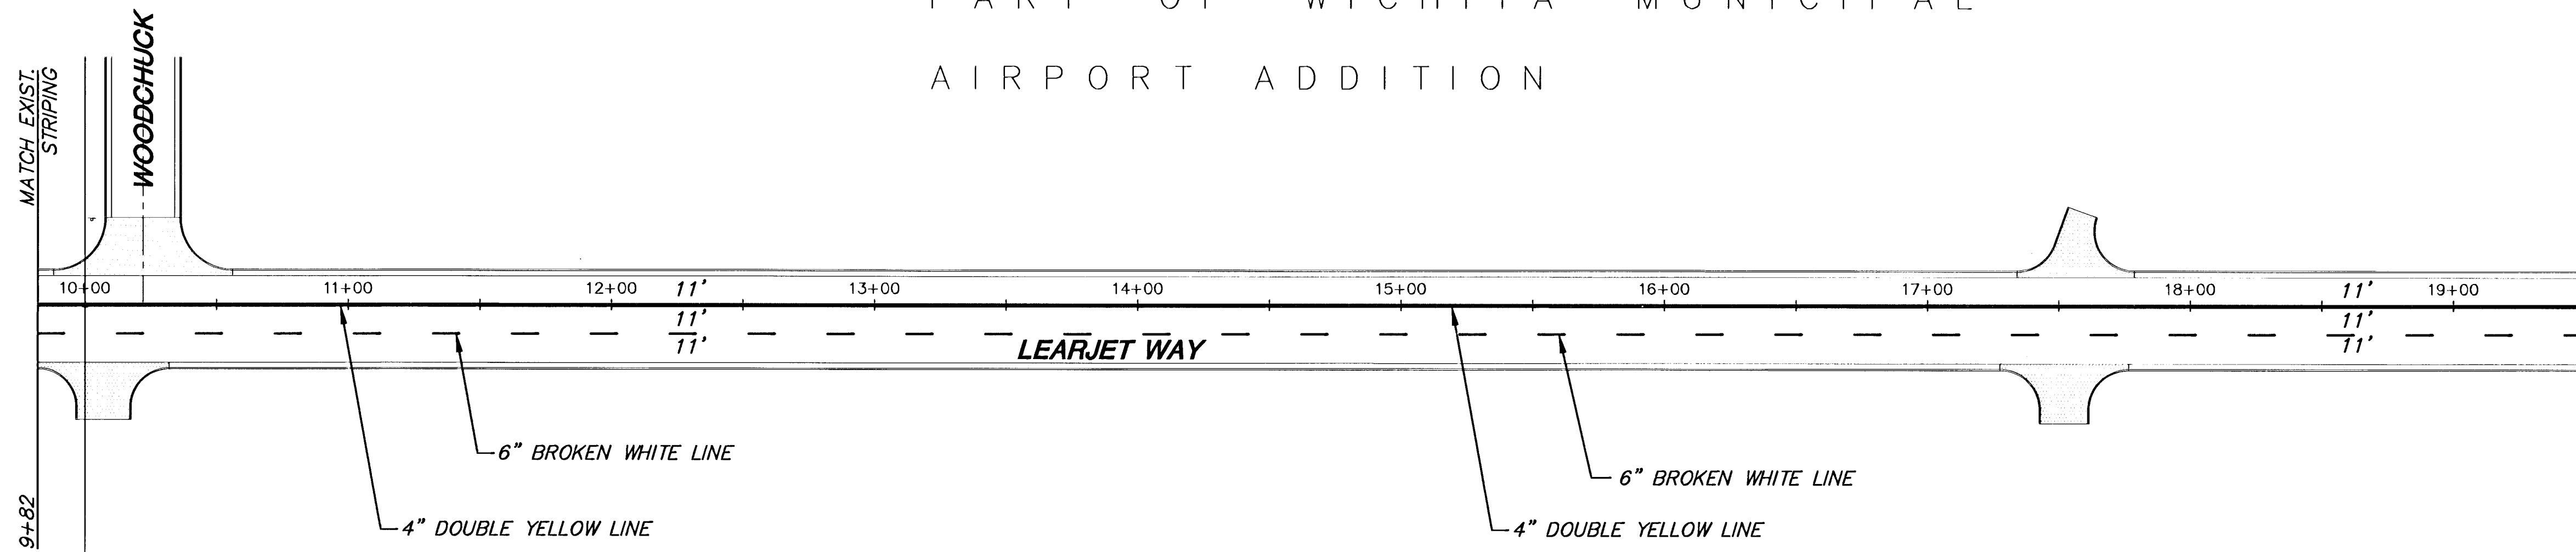


PART OF WICHITA MUNICIPAL
AIRPORT ADDITION

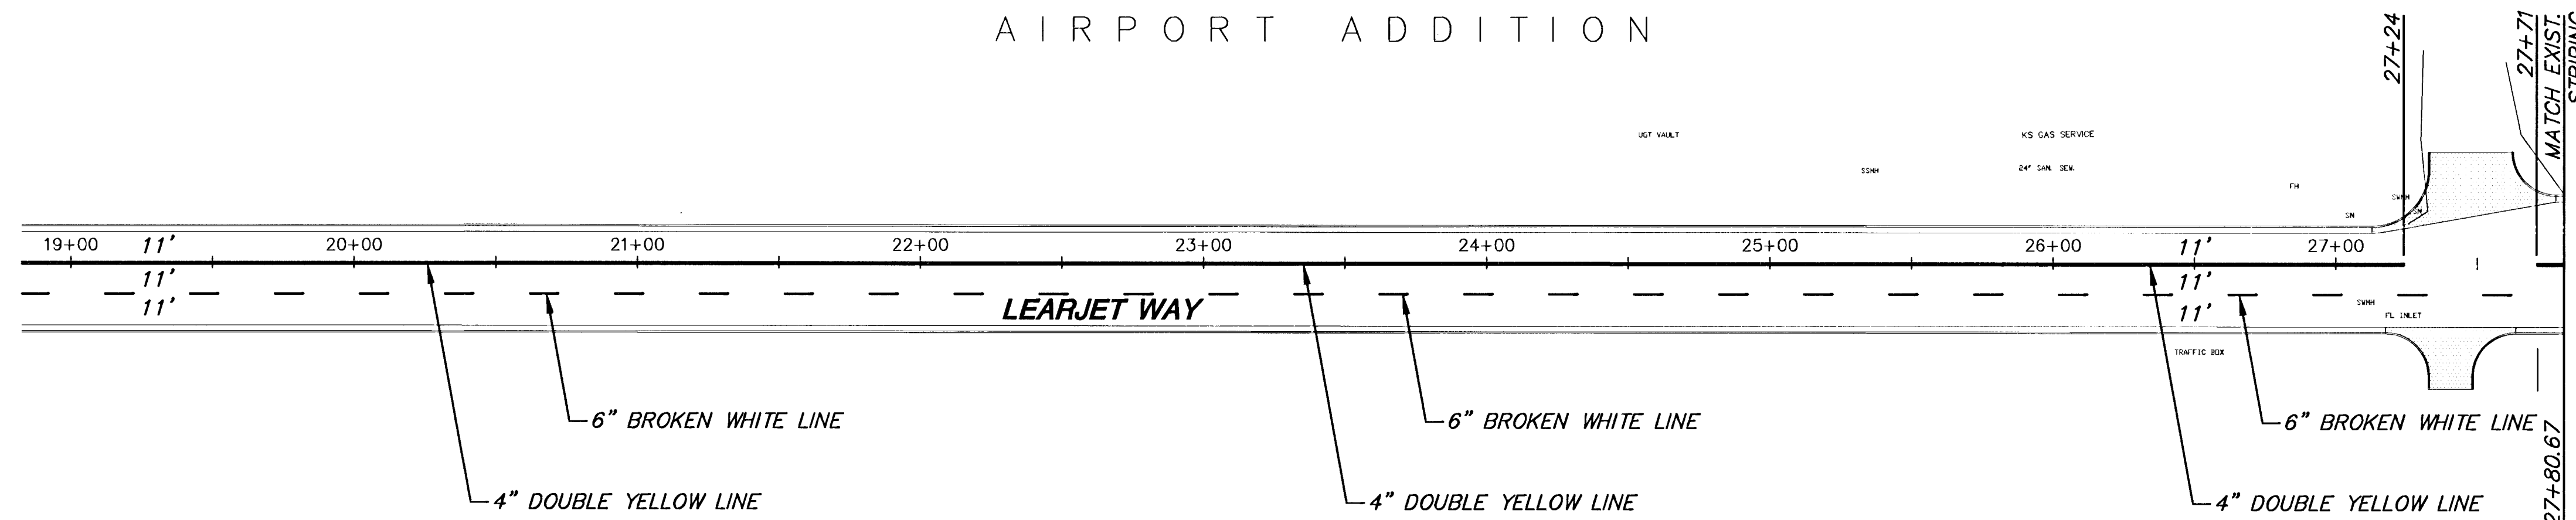

PART OF WICHITA MUNICIPAL
AIRPORT ADDITION

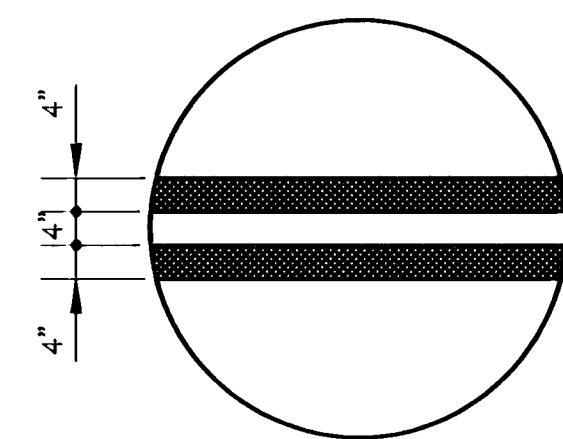


4" DOUBLE YELLOW DETAIL

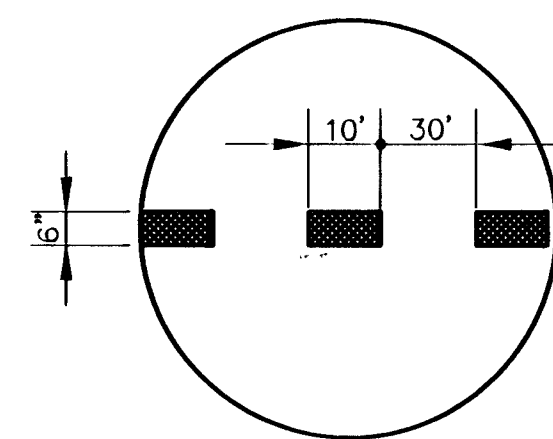

6" SINGLE WHITE DASHED DETAIL

SUMMARY OF PAVEMENT MARKING QUANTITIES (FOR INFORMATION ONLY)		
ITEMS	TOTAL	UNITS
PAVEMENT MARKING (COLD PLASTIC)(WHITE)(6")	450	L.F.
PAVEMENT MARKING (COLD PLASTIC)(YELLOW)(4")	3,504	L.F.

1. STRIPING SHALL MEET K.D.O.T. PAVEMENT SPECIFICATIONS FOR COLD PLASTIC MARKINGS.
2. CONTRACTOR SHALL REMOVE AND STOCKPILE ALL REGULATORY SIGNS - STREET NAME, STOP SIGN, SPEED LIMIT SIGN, ETC. UPON COMPLETION OF THE PROJECT, CONTRACTOR SHALL RESET THE SIGNS.



MKEC
ENGINEERING CONSULTANTS
411 N. WEBB ROAD
WICHITA, KS. 67206
316-684-9600

LEARJET WAY IMPROVEMENTS
PROJECT NAME

PAVING PLANS
SHEET TITLE

DESIGN BY: JTC/GJA	DRAWN BY: BSH/KLH	CHECKED BY: JTC/GJA
DATE: OCTOBER 2000	DRAWING NAME: MARKPLAN	SHEET / OF: 8 / 14