


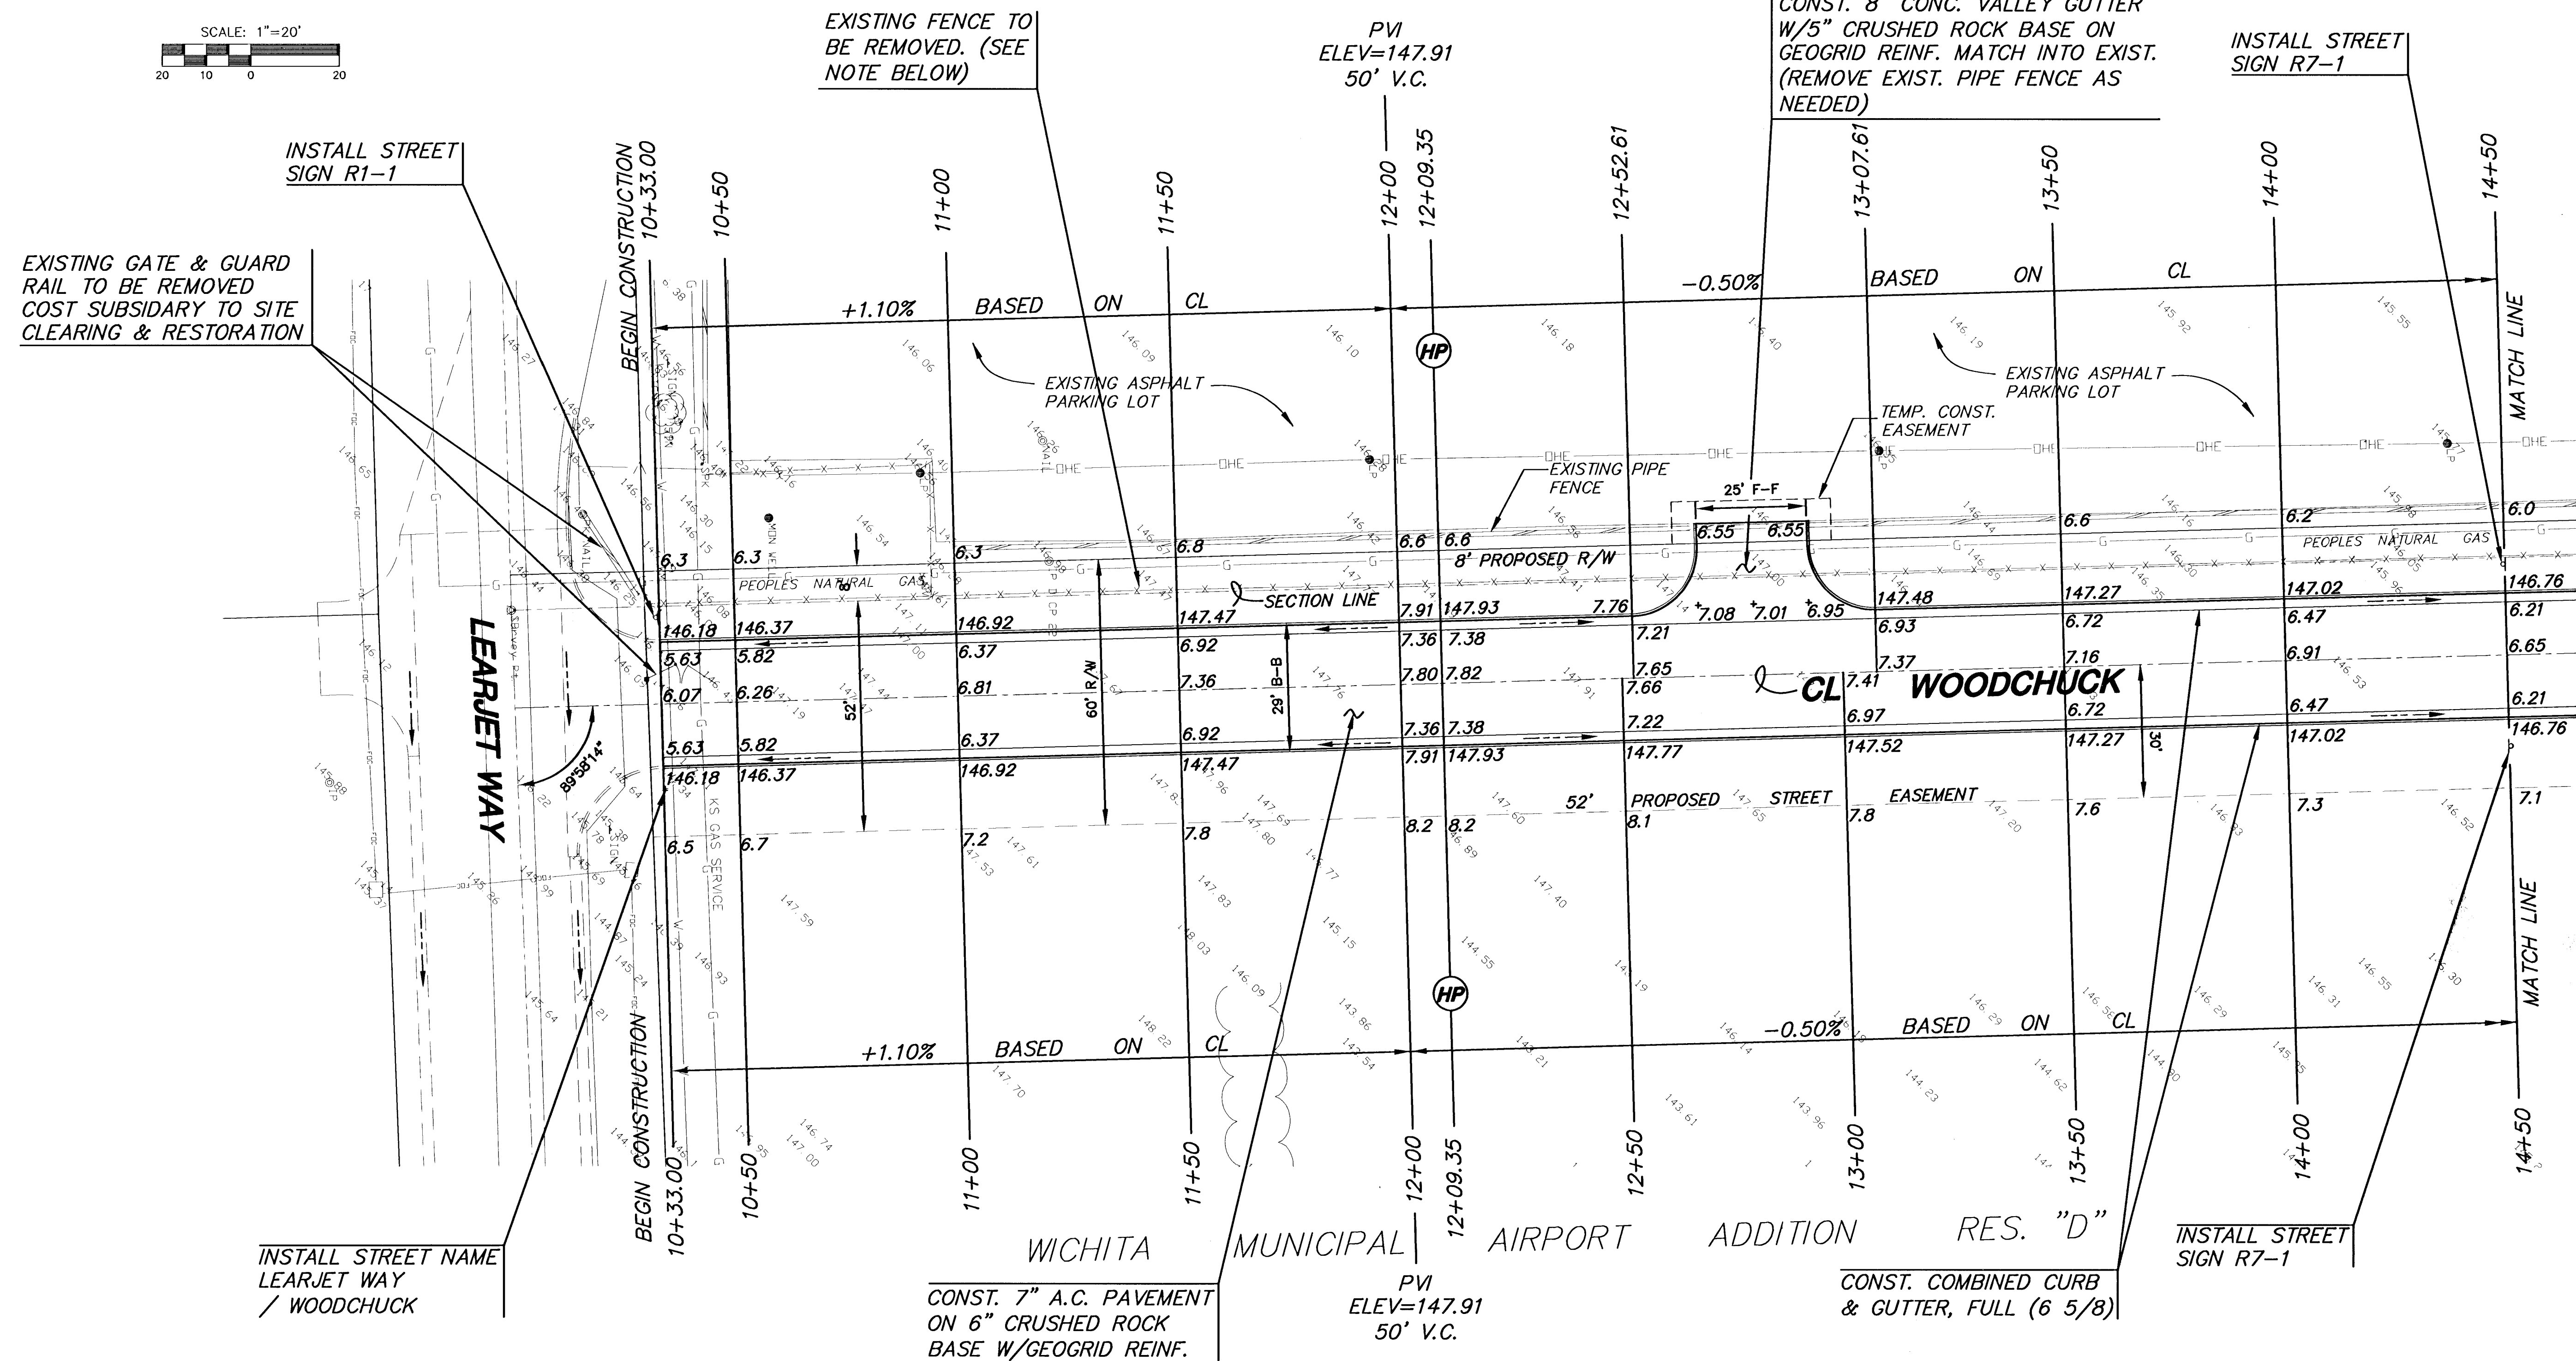

|   |                                                            |                                                   |                                                   |
|---|------------------------------------------------------------|---------------------------------------------------|---------------------------------------------------|
|  <p><b>MKEC</b><br/>ENGINEERING CONSULTANTS</p> <p>411 N. WEBB ROAD<br/>WICHITA, KS. 67206<br/>316-684-9600</p> | <p><i><b>WOODCHUCK</b></i></p> <hr/> <p>PROJECT NAME</p>   |                                                   |                                                   |
|   | <p><i><b>PAVING PLANS</b></i></p> <hr/> <p>SHEET TITLE</p> |                                                   |                                                   |
|   | <p><i><b>DFL</b></i></p> <hr/> <p>DESIGN BY:</p>           | <p><i><b>GJR</b></i></p> <hr/> <p>DRAWN BY:</p>   | <p><i><b>KHB</b></i></p> <hr/> <p>CHECKED BY:</p> |
|   | <p><i><b>OCT. 2000</b></i></p> <hr/> <p>DATE</p>           | <p><i><b>00243E1</b></i></p> <hr/> <p>JOB NO.</p> | <p><i><b>7 / 18</b></i></p> <hr/> <p>SHEET/OF</p> |