


PVI
ELEV=143.17
60' V.C.

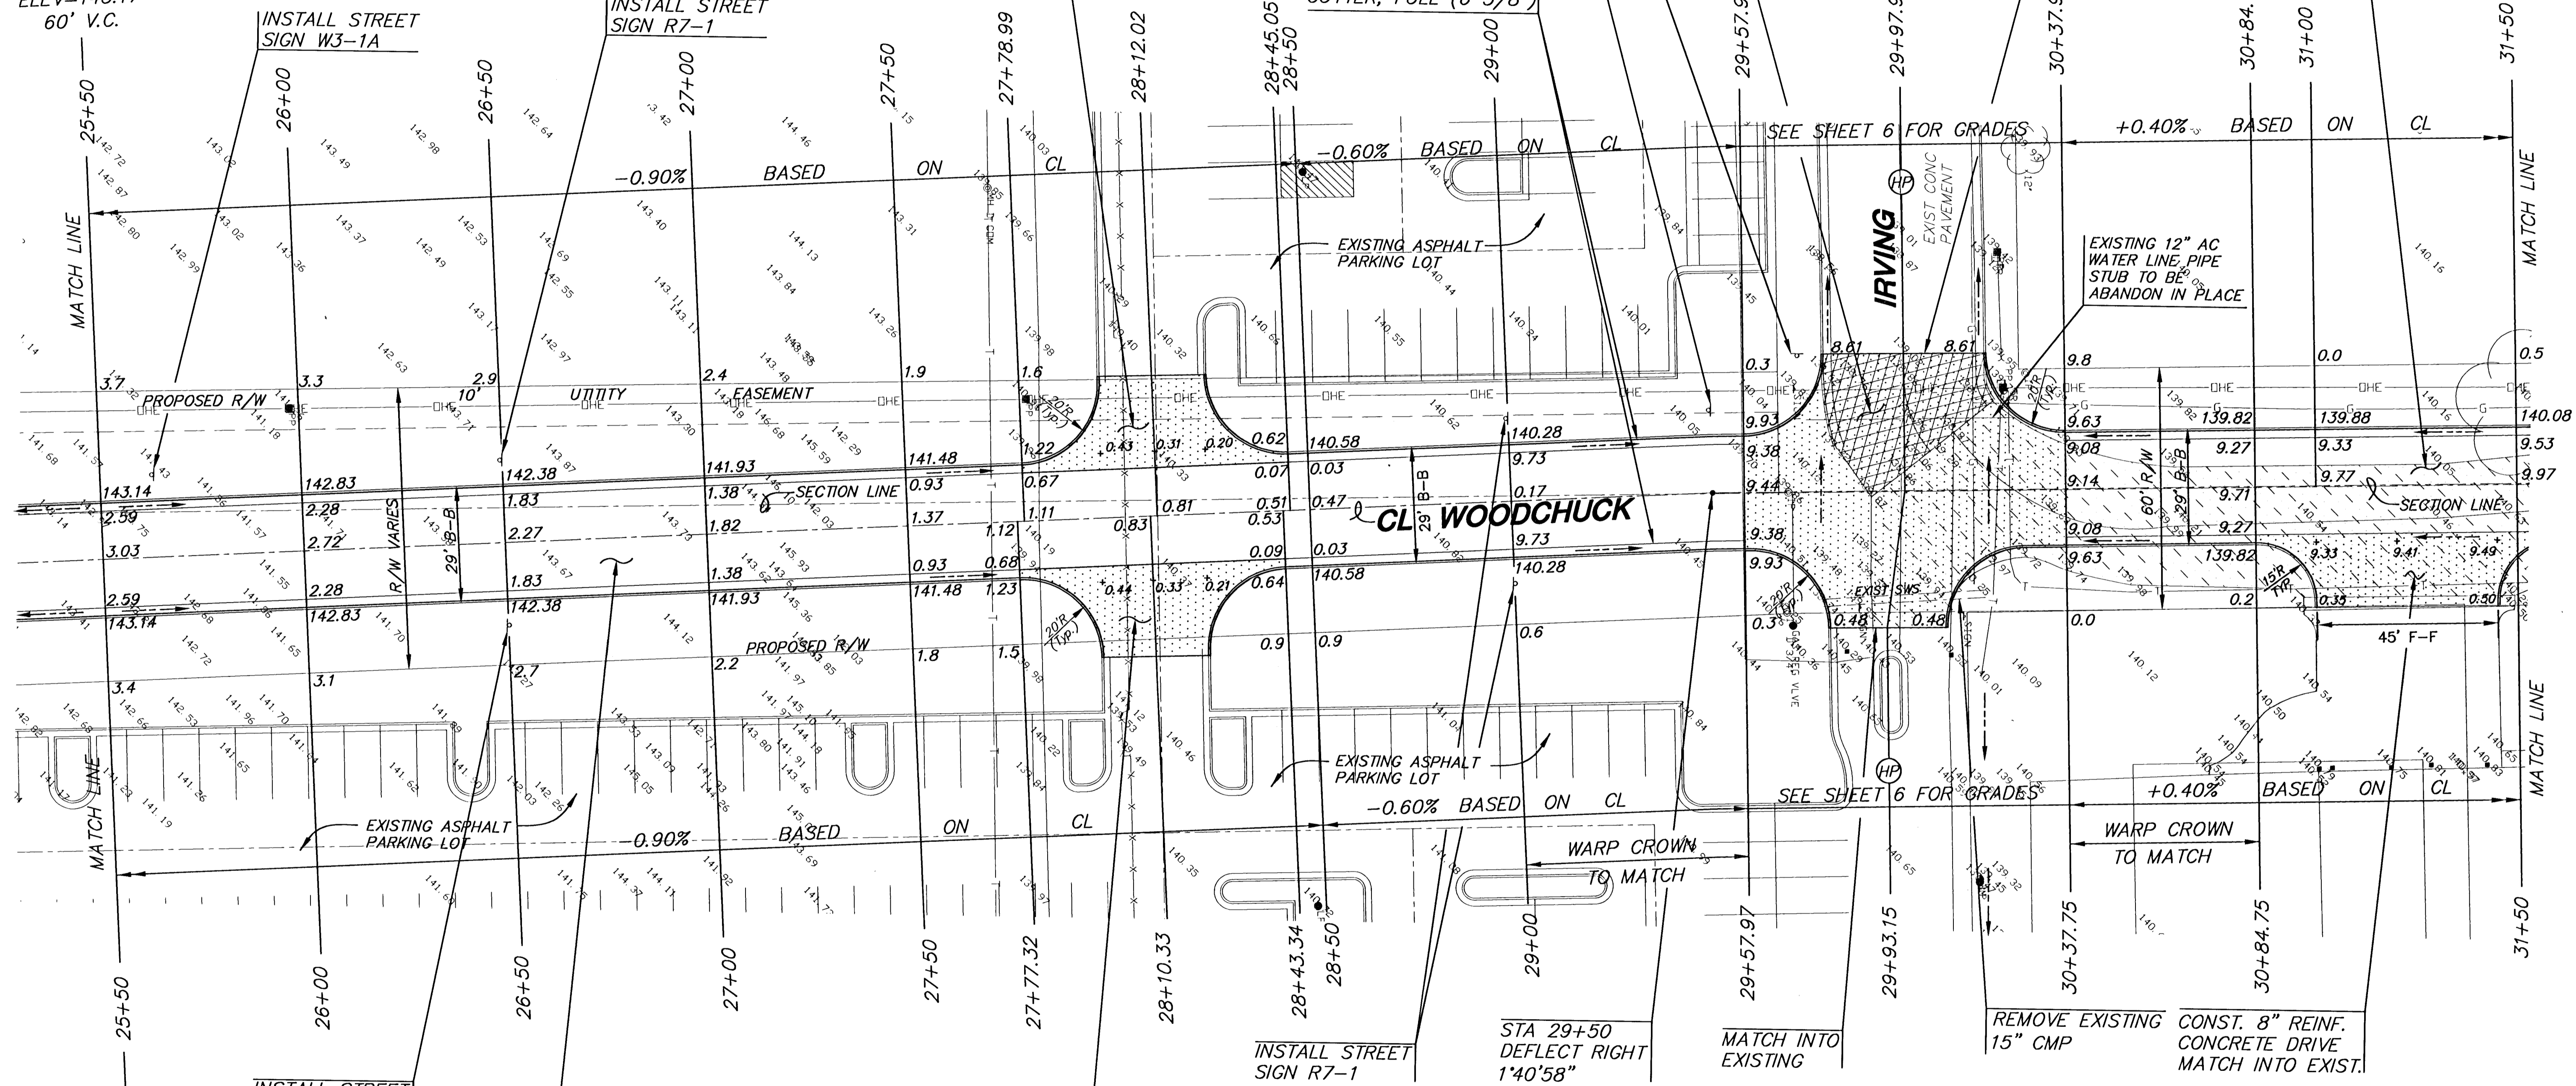

PVI
ELEV=143.17
60' V.C.

CONST. 7" A.C. PAVEMENT
ON 6" CRUSHED ROCK
BASE W/GEOGRID REINF

CONST. 8" CONCRETE VALLEY
GUTTER W/5" CRUSHED ROCK
BASE ON GEOGRID REINF.
MATCH INTO EXISTING PARKING
DRIVE

- = GRAVEL ROAD REMOVAL
- = PAVEMENT REMOVAL

MKEC
ENGINEERING CONSULTANTS
411 N. WEBB ROAD
WICHITA, KS. 67206
316-684-9600

WOODCHUCK
PROJECT NAME
PAVING PLANS
SHEET TITLE

DFL DESIGN BY:	GJR DRAWN BY:	KHB CHECKED BY:
OCT. 2000 DATE	00243E4 JOB NO.	10 / 18 SHEET OF