


**⑥ ELEVATION NOTES**


- A. NEW STEEL WINDOW.
- B. NEW ENTRANCE SYSTEM, REFER DOOR SCHED.
- C. CLEAN, TUCK POINT & SEAL ALL BRICK & PRECAST.
- D. NEW PRECAST CONC. BELT COURSE.
- E. NEW PRECAST AS REQUIRED, MATCH EXISTING.
- F. EXISTING EXPOSED CONC. FOUNDATION WALL.
- G. PATCH BRICK AS REQ'D. ● REMOVAL AREAS.
- H. INSTALL NEW LINTEL, WHERE REQ'D.
- J. NEW ROOF/WALL FLASHING.
- K. PATCH BRICK & REPLACE PRECAST AS REQ'D. ● REMOVED WALL AREAS.

**⑦ PLAN NOTES**


- 1. INFILL REMAINING OPENING WITH LIKE MASONRY MATERIALS.
- 2. NOT USED.
- 3. NOT USED.
- 4. RELOCATE DOOR AS REQUIRED.
- 5. REPLACE EXISTING SUSPENDED ACOUSTICAL CEILING SYSTEM AS REQUIRED.
- 6. RELOCATE EXISTING METAL FLUE.
- 7. NOT USED.
- 8. RECONSTRUCT MASONRY RAIL & CAP, TYP. EA. SIDE.
- 9. PATCH MASONRY AS REQ'D. ● PREVIOUS WALL INTERSECTION, TYPICAL BOTH SIDES.
- 10. REFER STRUCTURAL FOR CONCRETE LINTEL RESTORATION NOTES FOR WORK REQUIRED ABOVE WINDOWS.
- 11. PATCH MODIFIED BITUMEN ROOFING SYSTEM AS REQ'D. TURN ROOFING UP ONTO MASONRY INFILL. MATCH ADJACENT WALL FLASHING MATERIALS.
- 12. INFILL REMAINING OPENING WITH MATCHING TOOTHED-IN BRICK.

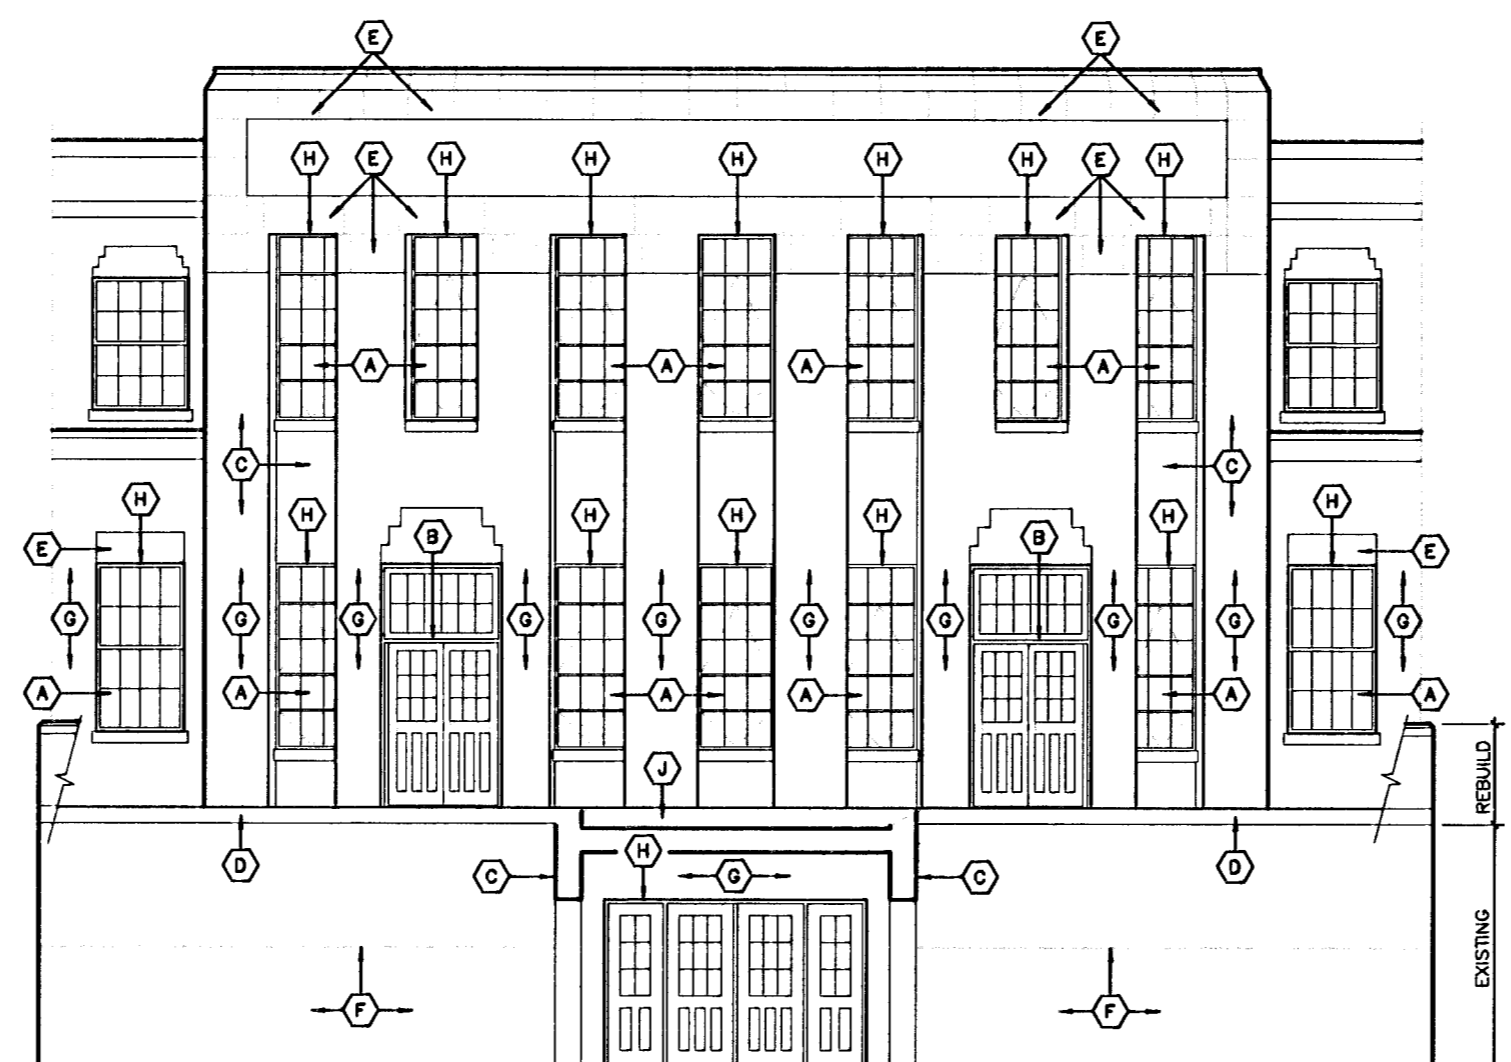

**PARTIAL SOUTH ELEVATION - SOUTH TERRACE - EXPOSED ORIGINAL EXT. WALL**  
SCALE: 1/8" = 1'-0"

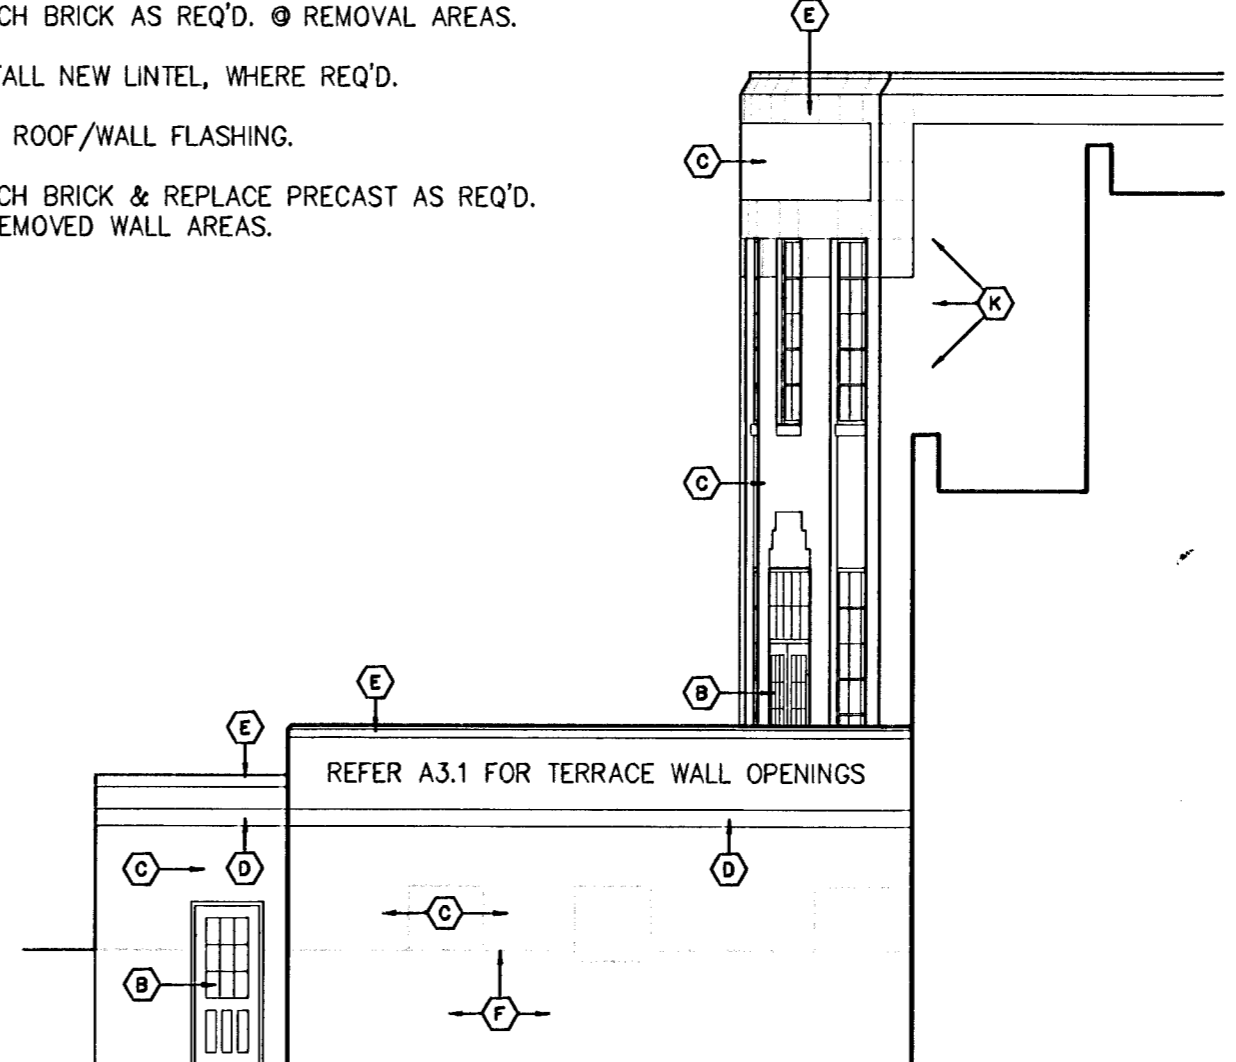

**SOUTH TERRACE - EAST ELEVATION**  
SCALE: 1/8" = 1'-0"

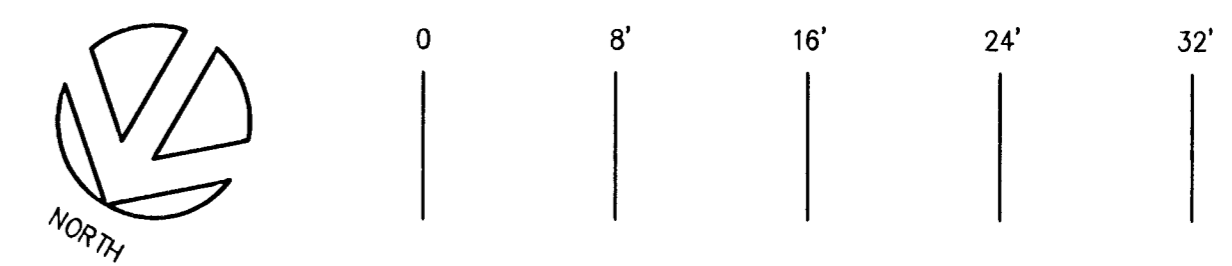


**SECOND FLOOR RENOVATION PLAN**  
SCALE: 1" = 8'-0"

PROJECT NO.	YEAR	SHEET NO.
10071502	2004	15
STATE	PROJECT NO.	YEAR
KANSAS	1E-0075-02	2004
7	1E-0075-02	2004




SCHAEFER JOHNSON COX FREY & ASSOCIATES PA  
ARCHITECTURE ENGINEERING PLANNING & INTERIOR DESIGN  
WICHITA, KANSAS  
EST. 1984  
3350 S. GEORGE WASHINGTON BOULEVARD  
WICHITA, KANSAS 67202  
TEL: 620-624-8855  
FAX: 620-624-8856

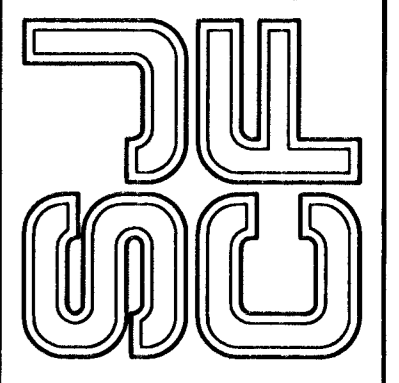

**KANSAS AVIATION MUSEUM**  
3350 S. GEORGE WASHINGTON BOULEVARD  
WICHITA, KANSAS

REVISION DATE
PROJECT NO. 2632.10
DATE APRIL 2004

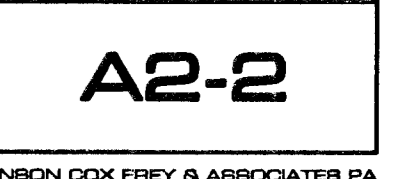

M:\2632.10\A2-2  
1/8" = 1'-0"