
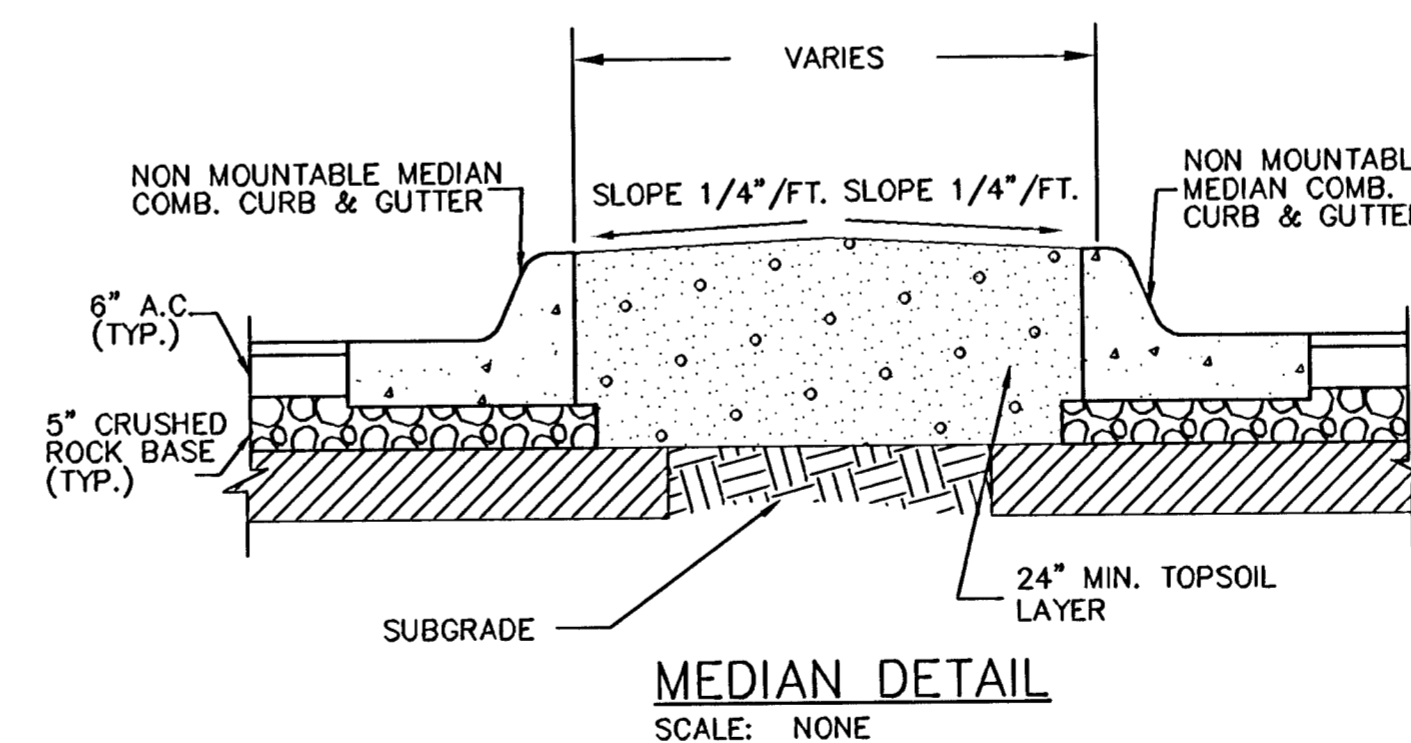


NOTE: AREA BEHIND CURBS SHALL BE BACKFILLED AND FINE GRADED TO MATCH EXISTING GROUND. THIS SHALL BE SUBSIDIARY TO PROJECT.

TYPICAL SECTION THRU GILBERT MEDIAN

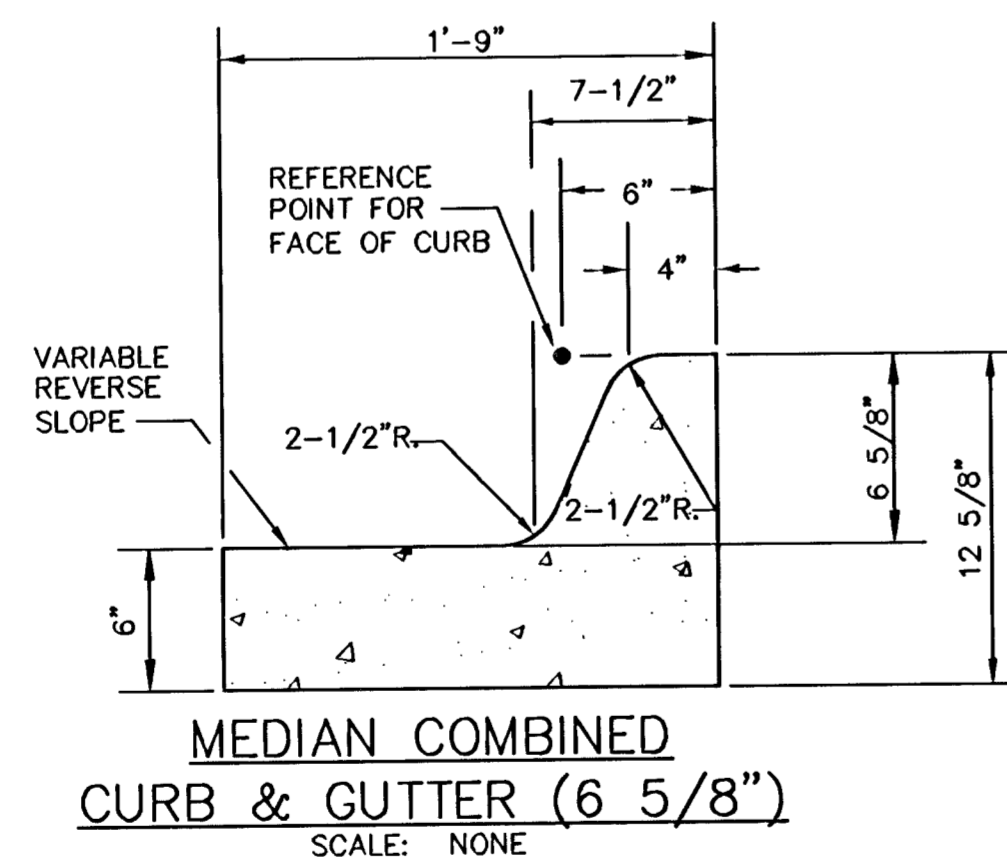

PAVING PLANS
COUNTRY HOLLOW
GILBERT PHASE 1

PAVING DETAILS

SHEET TITLE
472-84350
PROJECT NUMBER

DESIGN BY **DFL**
MKEC
DRAWN BY **GJA**
CHECKED BY

ISSUED **MARCH 2006**
REVISED

SHEET NO.
3 of 19