

PAVING PLANS  
**COUNTRY HOLLOW**  
PHASE 1


**PECKHAM ST.**  
SHEET TITLE  
472-84328  
PROJECT NUMBER

DESIGN BY: DFL  
DRAWN BY: MUK/DMU  
CHECKED BY: GJA

ISSUED: MARCH 2006

SHEET NO.  
8 of 29

COUNTRY HOLLOW ADDITION

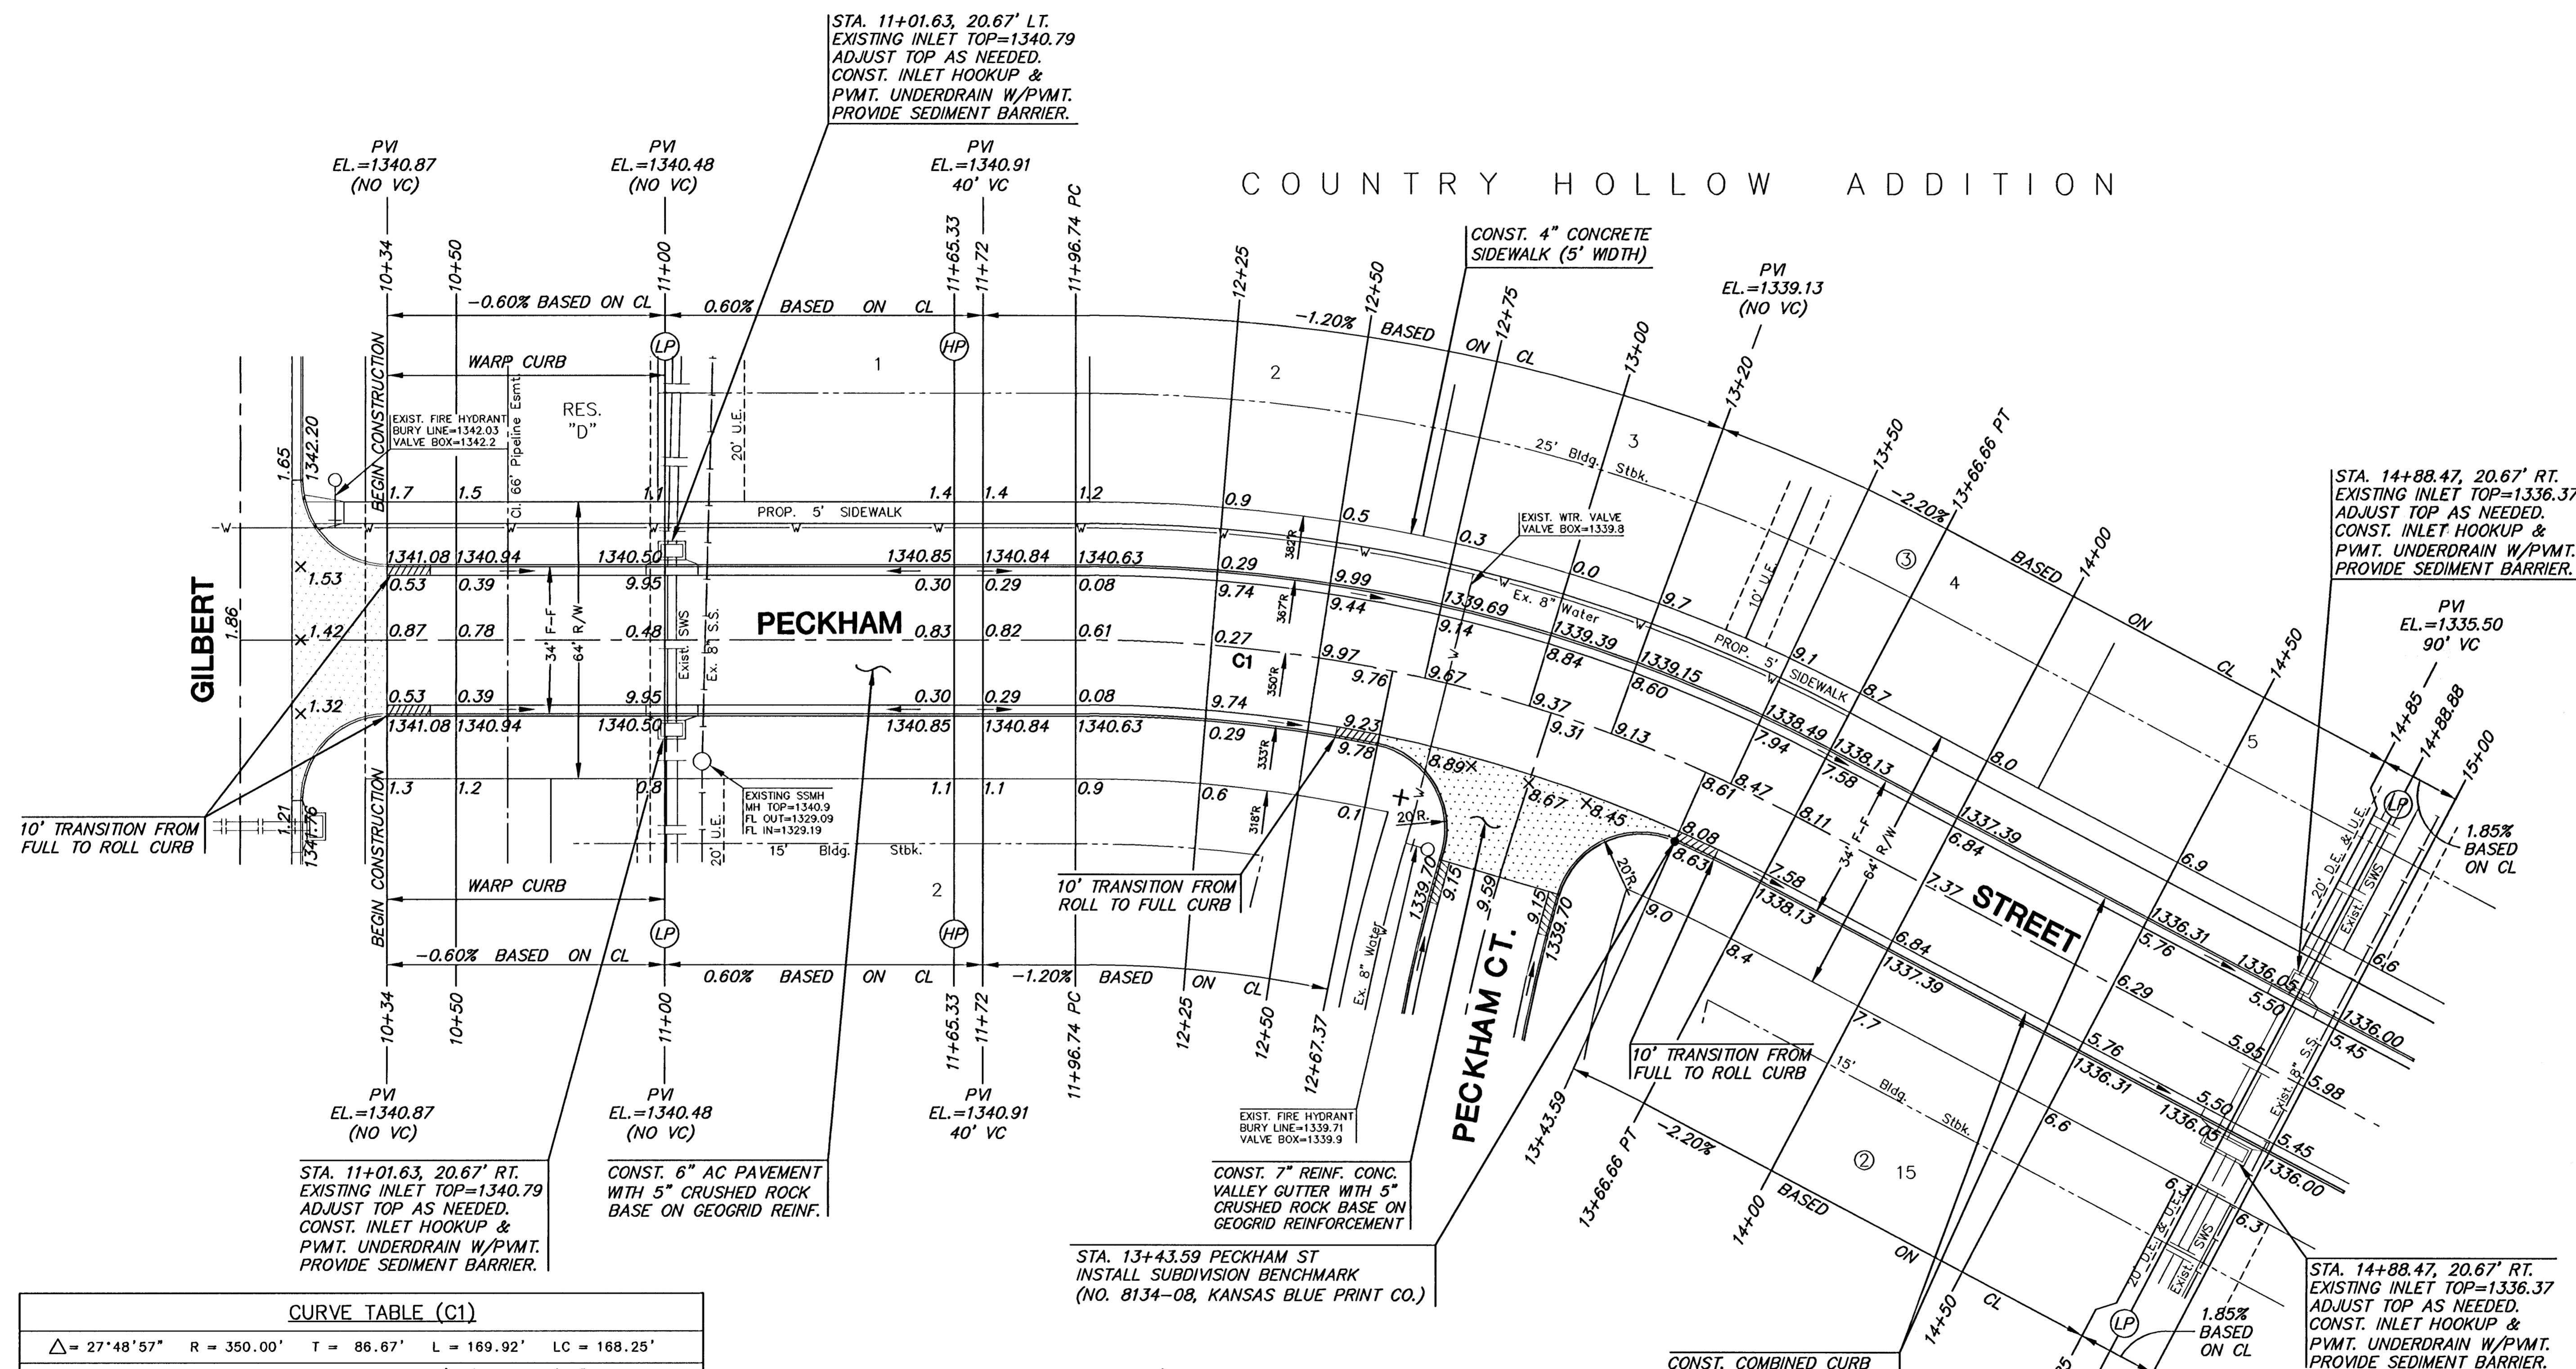


**CURVE TABLE (C1)**

$\Delta = 27^{\circ}48'57''$   $R = 350.00'$   $T = 86.67'$   $L = 169.92'$   $LC = 168.25'$   
CURVE DATA BASED ON CENTERLINE  $\Delta / 2 = 13^{\circ}54'29''$

STATION	ARC	CHORD LENGTH		DEFLECTION	TOTAL DEFLECTION
		8' Off Ltcb	8' Off Rtcb		
11+96.74	-	-	-	00°00'00"	00°00'00"
12+25.00	28.26'	30.03'	26.48'	02°18'47"	02°18'47"
12+50.00	25.00'	26.57'	23.42'	02°02'47"	04°21'34"
12+75.00	25.00'	26.57'	23.42'	02°02'47"	06°24'20"
13+00.00	25.00'	26.57'	23.42'	02°02'47"	08°27'07"
13+25.00	25.00'	26.57'	23.42'	02°02'47"	10°29'54"
13+50.00	25.00'	26.57'	23.42'	02°02'47"	12°32'40"
13+66.66	16.66'	17.70'	15.61'	01°21'48"	13°54'29"

Def/Ft = 4.91107 Min.

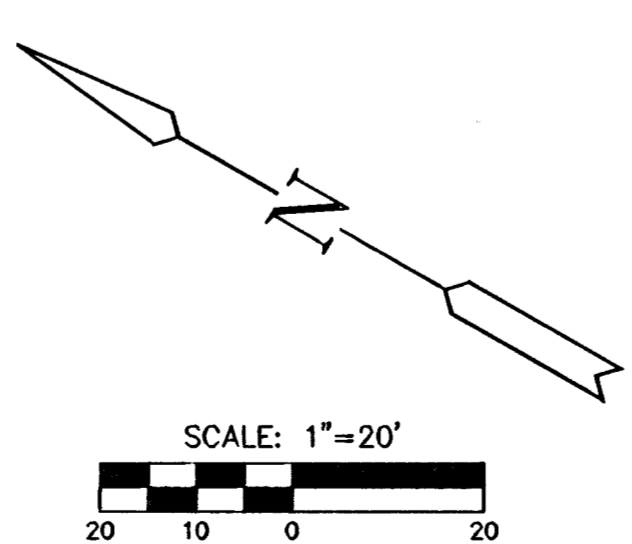

**LEGEND**  
+ STREET SIGN & SIGN LOCATION  
(SEE SIGN ASSEMBLY TABLE FOR TYPE & STATION OF SIGN)

NOTE:  
TOP OF CURB ELEVATIONS SHOWN ARE FOR FULL CURB. CONSTRUCT CURB AND GUTTER AS NOTED.

PLOT FILE: Mch0603, March 15, 2006 @ 10:21 AM

J:\Work\04428\Draw\Plan\Phase 1\04428.E3