


COUNTRY HOLLOW ADDITION

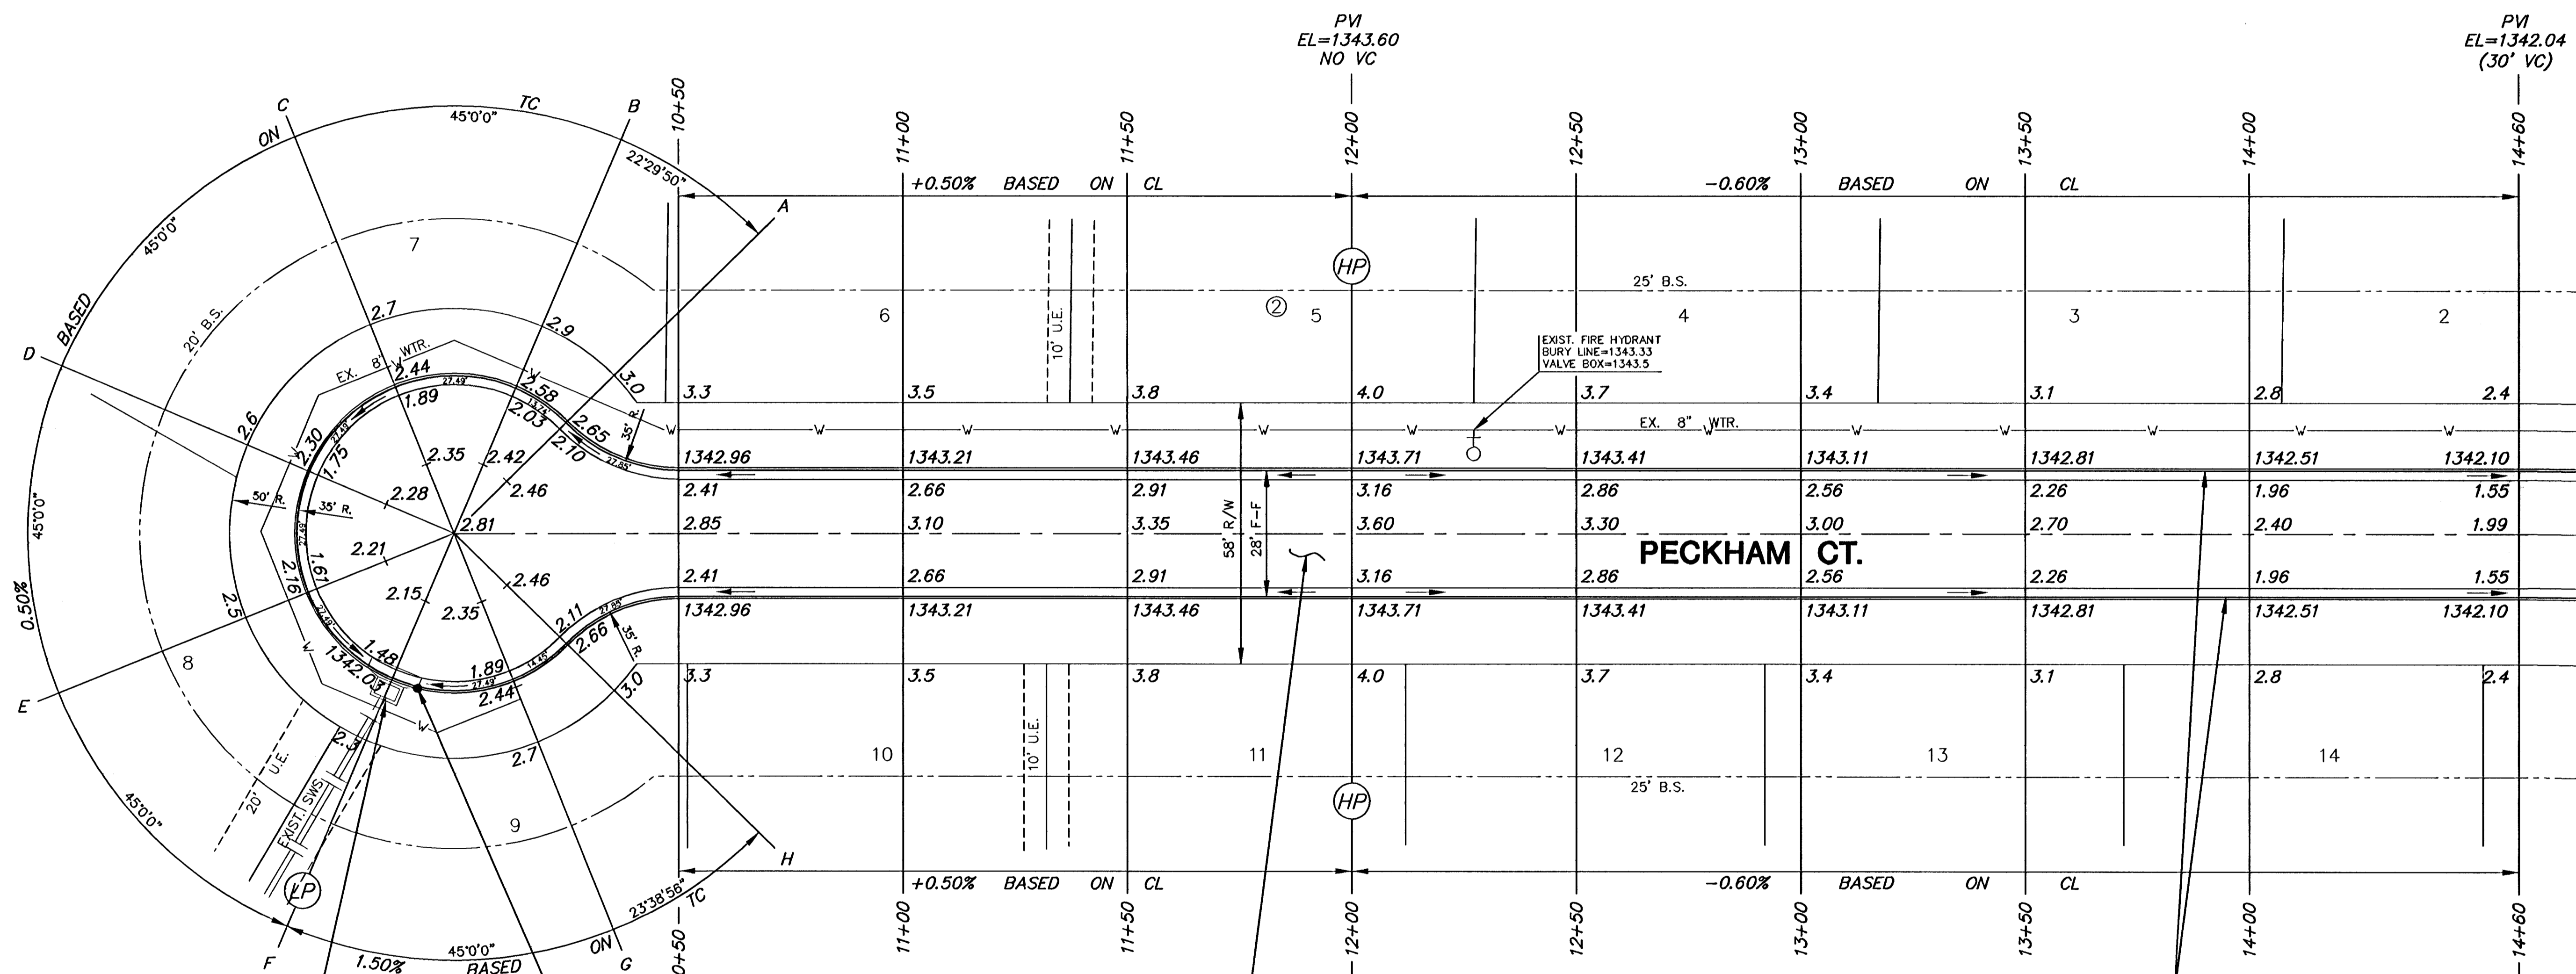

PAVING PLANS
COUNTRY HOLLOW
PHASE 1

PECKHAM CT. (NORTH)
SHEET TITLE
472-84328
PROJECT NUMBER

DESIGN BY: DFL
DRAWN BY: MUK/DMU
CHECKED BY: GJA

ISSUED: MARCH 2006
REVISED:

SHEET NO.
13 of 29


STA. 9+85.06, 35.06' RT.
EXISTING INLET TOP=1341.92
ADJUST TOP AS NEEDED.
CONST. INLET HOOKUP &
PVT. UNDERDRAIN W/PVMT.
PROVIDE SEDIMENT BARRIER.

STA. 9+91.80 PECKHAM CT.
INSTALL SUBDIVISION BENCHMARK
(NO. 8134-08, KANSAS BLUE PRINT CO.)

CONST 5" AC PAVEMENT
W/5" CRUSHED ROCK
BASE ON GEOGRID REINF.

CONST. COMBINED CURB
& GUTTER, ROLL (3 5/8")

COUNTRY HOLLOW ADDITION

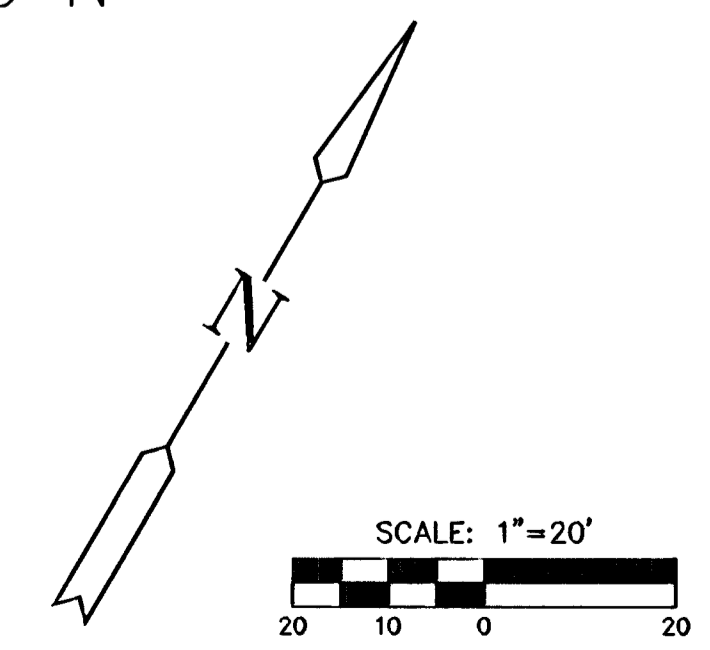

LEGEND
+ STREET SIGN & SIGN LOCATION
(SEE SIGN ASSEMBLY TABLE
FOR TYPE & STATION OF SIGN)

NOTE:
TOP OF CURB ELEVATIONS SHOWN
ARE FOR FULL CURB. CONSTRUCT
CURB AND GUTTER AS NOTED.