


COUNTRY HOLLOW  
ADDITION

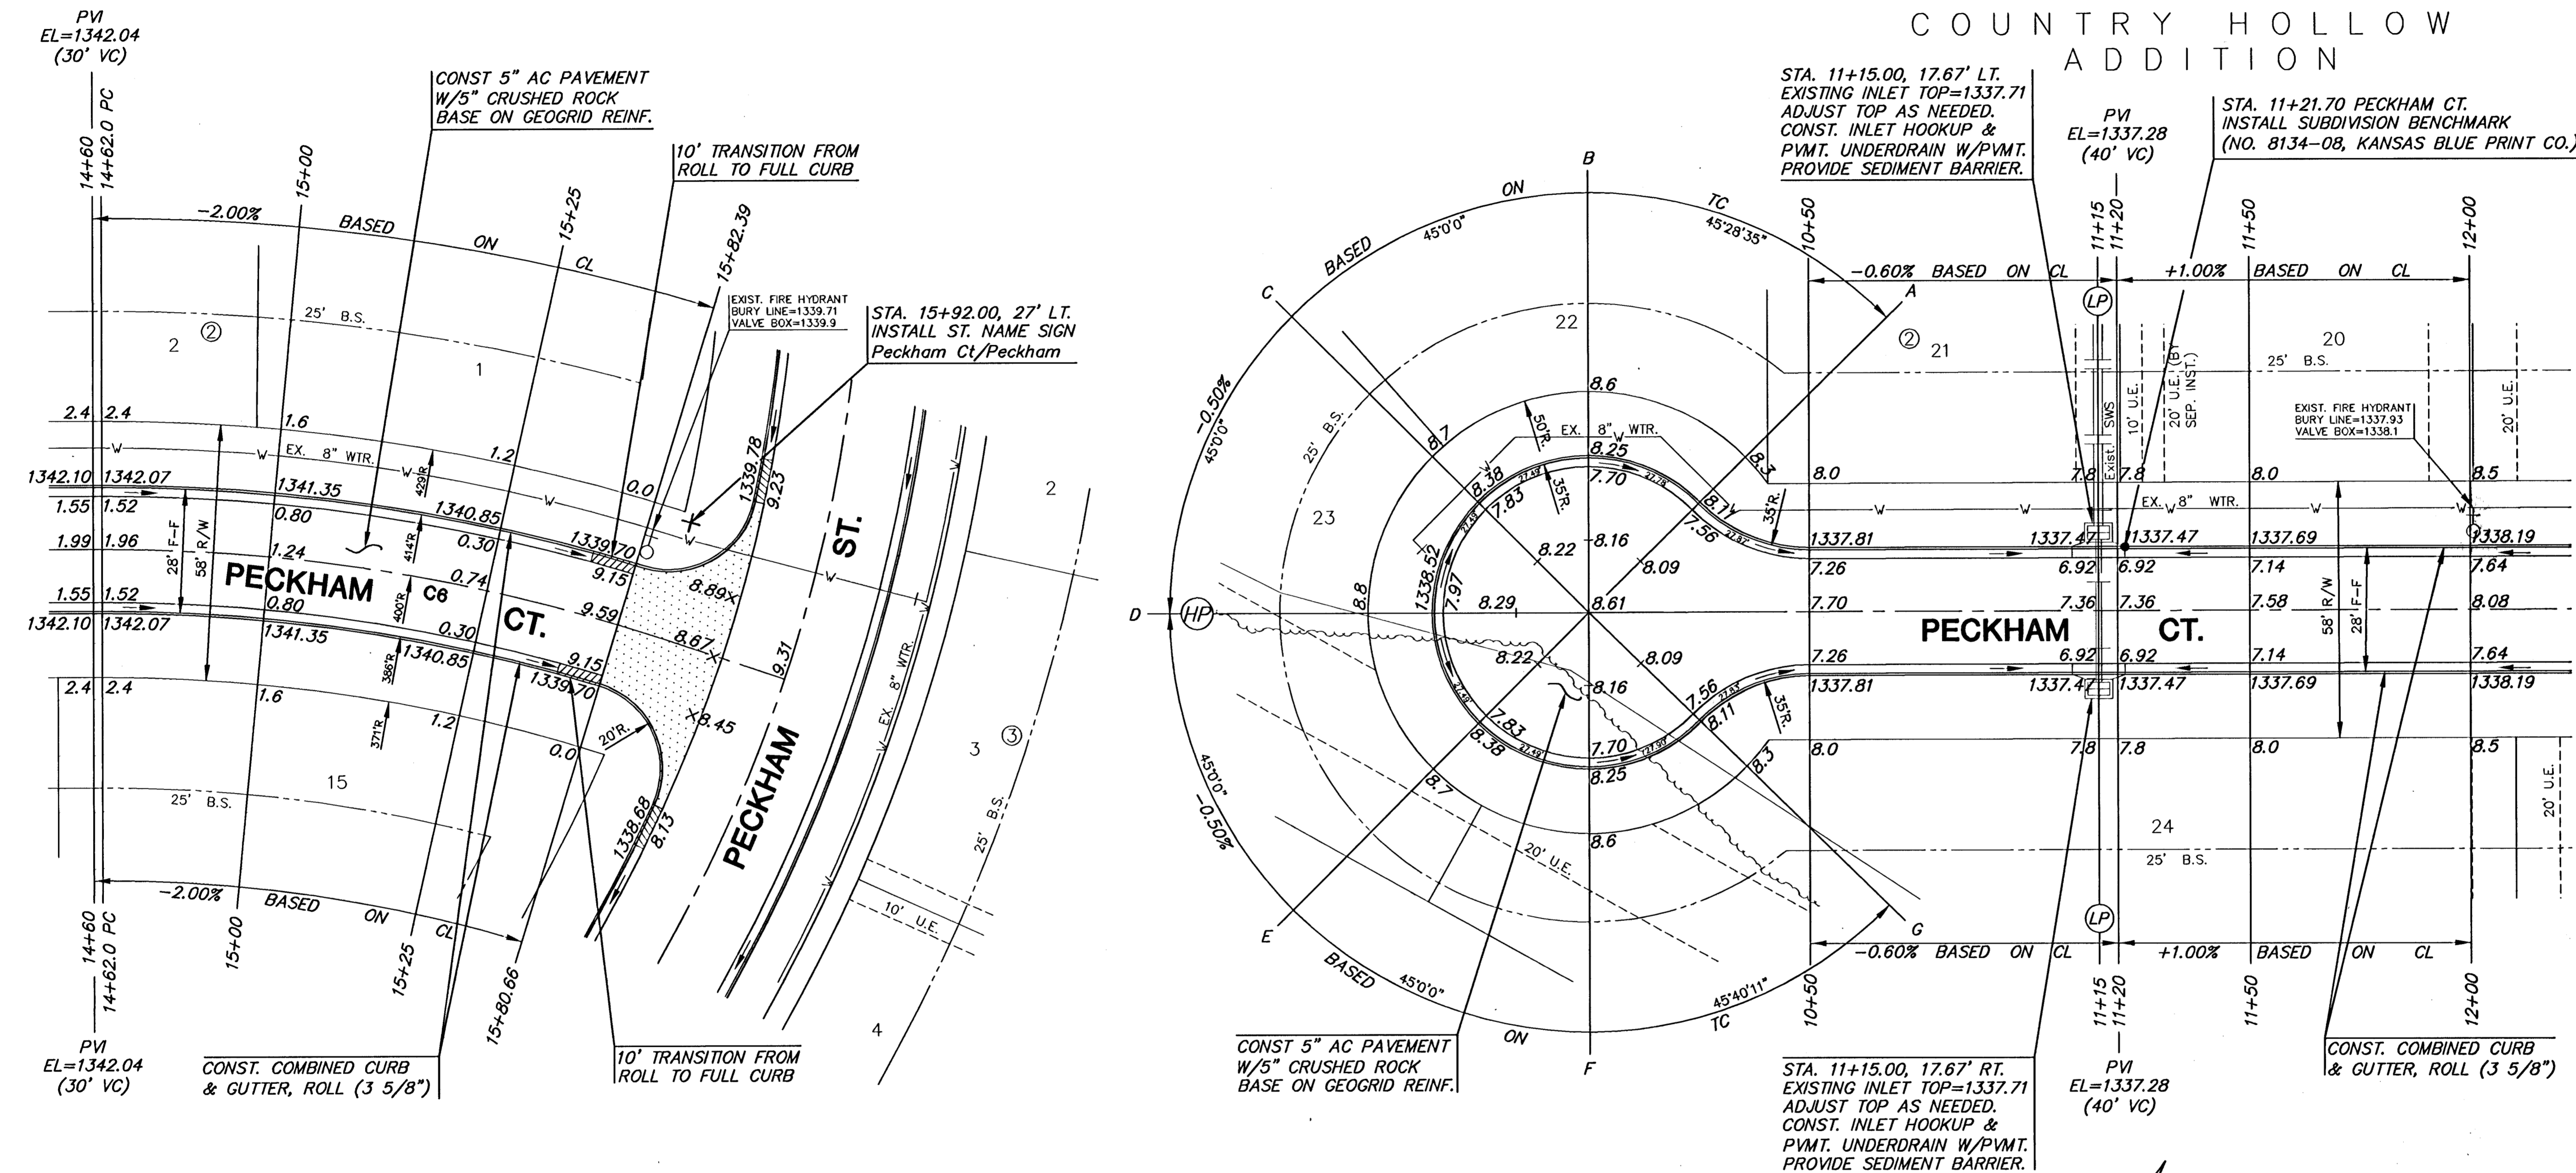

PAVING PLANS  
**COUNTRY HOLLOW**  
PHASE 1



**PECKHAM CT.  
(NORTH & SOUTH)**  
SHEET TITLE  
472-84328  
PROJECT NUMBER

DESIGN BY DFL  
DRAWN BY MUK/DMU  
CHECKED BY GJA

ISSUED MARCH 2006  
REVISED

SHEET NO.  
**14 of 29**

CURVE TABLE (C6)					
$\Delta = 16^{\circ}59'43"$ R = 400.00' T = 59.76' L = 118.65' LC = 118.21'					
CURVE DATA BASED ON CENTERLINE $\Delta / 2 = 08^{\circ}29'52"$					
STATION	ARC	CHORD LENGTH		DEFLECTION	TOTAL DEFLECTION
		8' Off LtCb	8' Off RtCb		
14+82.01	-	-	-	00°00'00"	00°00'00"
14+75.00	12.99'	13.70'	12.28'	00°55'49"	00°55'49"
15+00.00	25.00'	28.37'	23.82'	01°47'28"	02°43'15"
15+25.00	25.00'	28.37'	23.82'	01°47'28"	04°30'41"
15+50.00	25.00'	28.37'	23.82'	01°47'28"	06'18'07"
15+75.00	25.00'	28.37'	23.82'	01°47'28"	08°05'32"
15+80.66	5.66'	5.97'	5.35'	00°24'19"	08°29'51"
Def/Ft = 4.29718 Min.					

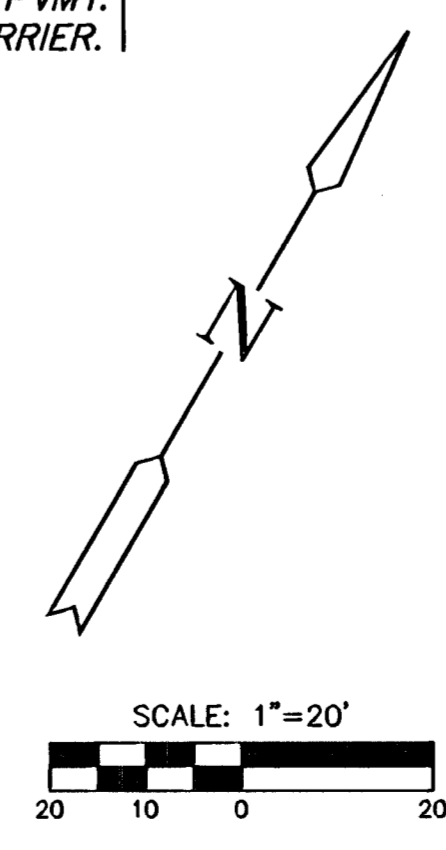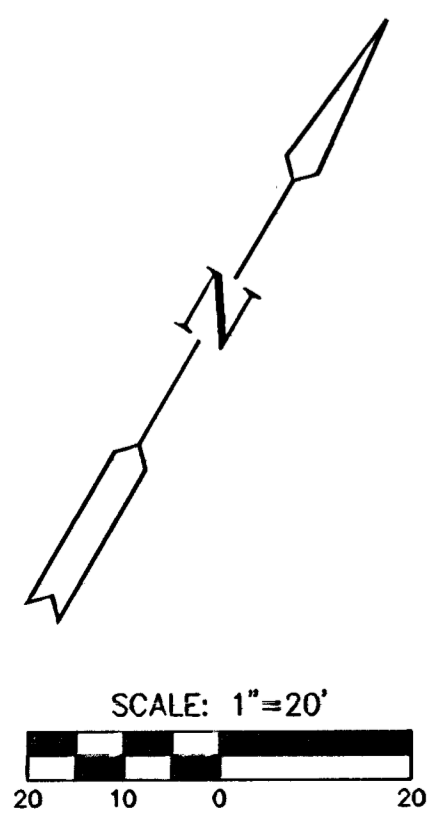

**LEGEND**  
 + STREET SIGN & SIGN LOCATION  
 (SEE SIGN ASSEMBLY TABLE  
 FOR TYPE & STATION OF SIGN)

NOTE:  
 TOP OF CURB ELEVATIONS SHOWN  
 ARE FOR FULL CURB. CONSTRUCT  
 CURB AND GUTTER AS NOTED.

PLOTTED: Wednesday, March 15, 2006 @ 08:23:44

S:\proj\04428\dwg\paving\phase 1\04428\_29