

PROJECT NUMBER	Sheet No.	Total Sheets
472-84300	1	35

STATE OF KANSAS  
CITY OF WICHITA  
SEDGWICK COUNTY


ZELTA STREET NORTH FROM KELLOGG ST. TO WATERMAN ST.



GRADING  
PAVEMENT  
STORM SEWER  
PAVEMENT MARKINGS

CITY OF WICHITA PROJECT  
NO. 472-84300


O.S.A. NO. 765972

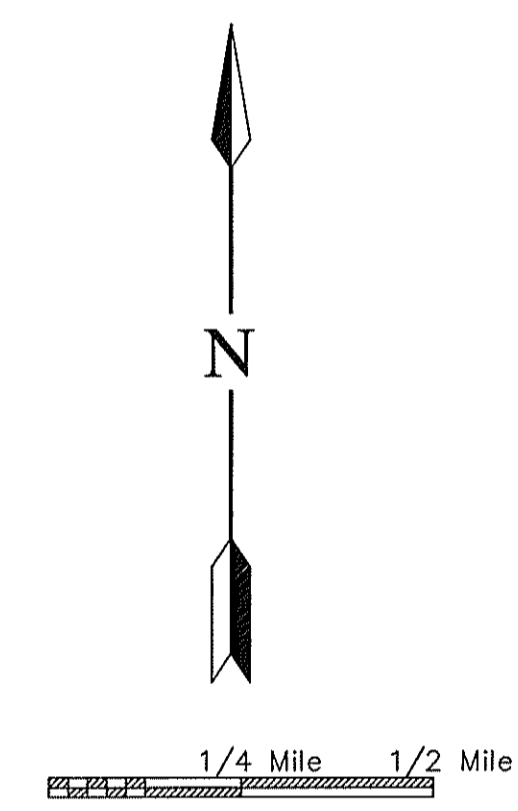

INDEX OF SHEETS

- 1----- TITLE SHEET
- 2----- TYPICAL SECTIONS
- 3----- GENERAL NOTES
- 4-6----- PLAN SHEETS
- 7----- ENTRANCE PROFILE & CURB RETURN PROFILES
- 8-10----- PAVING STANDARDS
- 11----- SUMMARY OF QUANTITIES
- 12-14----- STORM SEWER PLANS & PROFILES
- 15-16----- CURB INLET & MANHOLE STANDARDS
- 17----- SCHEDULE OF INLETS & MANHOLES
- 18----- PAVEMENT MARKING PLAN
- 19----- TRAFFIC CONTROL PLAN
- 20----- TRAFFIC CONTROL STANDARDS
- 21-25----- EROSION CONTROL STANDARDS
- 26-35----- CROSS SECTIONS

Sta. 23+50.00; END  
PROJECT NO. 472-84300

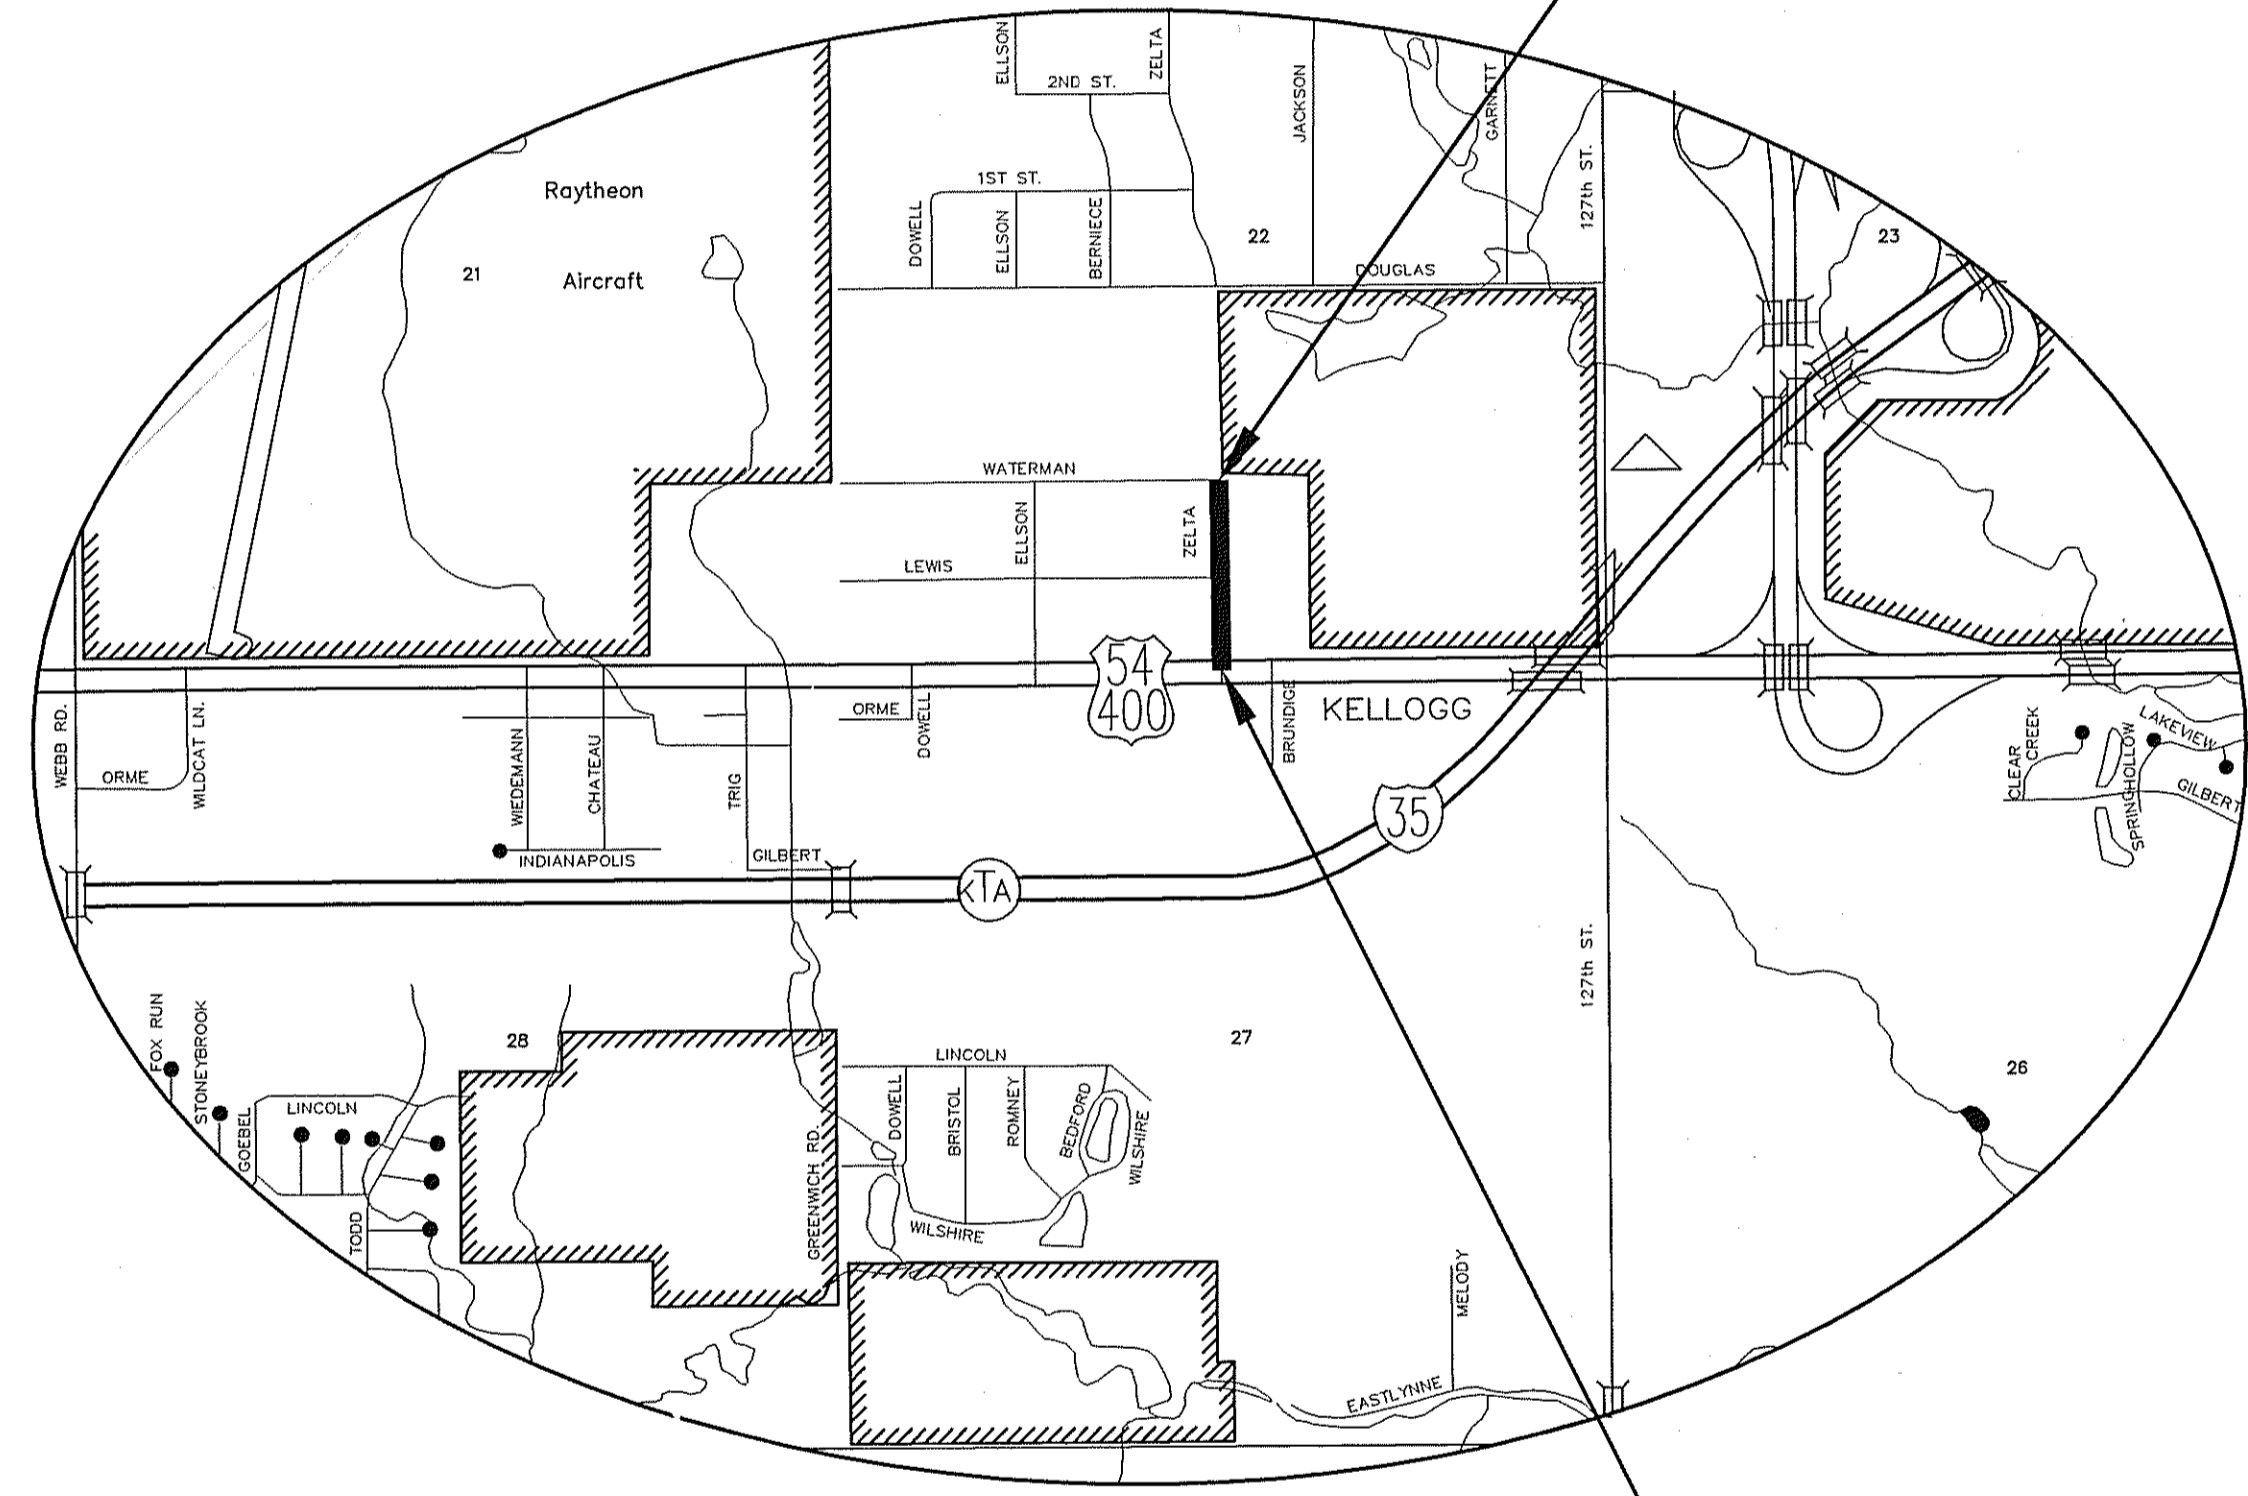

Sta. 10+81.71; BEGIN  
PROJECT NO. 472-84300

Utility Locate Contacts

Call BEFORE you dig  
1-800-344-7233  
STATEWIDE (DIG SAFE)

CONVENTIONAL SIGNS

COUNTY LINE	-----	CENTER LINE OF PROJECT	-----+50-----1
CITY LIMITS	=====	TERRACE	-----
STATE OR NATIONAL LINE	-----	CULVERTS	-----
TOWNSHIP, SECTION or GRANT LINE	-----	DROP INLET & STORM SEWER	-----
PROPERTY LINE	-----	ACCESS CONTROL	-----
HIGHWAY FENCE	-----	POWER POLE	-----
EXISTING FENCE	-----	TELEPHONE POLE	-----
GUARD FENCE	-----	MARSH	-----
CONSTRUCTION LIMITS	-----	HEDGE	-----
RIGHT OF WAY LINE	-----	TREES	-----
TRAVELED WAY	-----	PROFILE ELEVATION	-----
RAILROADS	-----	STREAM or CREEK	-----

GROSS LENGTH OF PROJECT	1,268.29	ft.
EXCEPTIONS	0.00	ft.
NET LENGTH OF PROJECT	1,268.29	ft.
NET LENGTH OF BRIDGES	0.00	ft.
NET LENGTH OF ROAD	1,268.29	ft.

GENERAL NOTE

ALL CONSTRUCTION METHODS AND MATERIALS USED IN THE CONSTRUCTION OF THE IMPROVEMENTS COVERED BY THESE PLANS SHALL BE IN ACCORDANCE WITH THE STANDARD TECHNICAL SPECIFICATIONS AND CURRENT REVISIONS ON FILE IN THE OFFICE OF THE CITY ENGINEER, CITY OF WICHITA, KANSAS. THE CITY ENGINEERS DECISIONS ON QUESTIONS REGARDING THESE PLANS SHALL GOVERN.

CITY OF WICHITA, KANSAS  
DEPARTMENT OF PUBLIC WORKS - ENGINEERING DIVISION

RELEASED FOR CONSTRUCTION: \_\_\_\_\_ DATE  
CITY ENGINEER

ATTESTED: \_\_\_\_\_ DATE  
CITY CLERK

PLANS PREPARED BY:

06541\DWGS\Title Sheet.dwg