


SANITARY SEWER EXTENSION to serve PEGASUS & PEGASUS 2nd ADDITIONS CITY OF WICHITA, KANSAS


Paul Gunzelman, P.E. City Engineer
Project Number: 468-2024-005074
Org Code number: 47271324
Munis Number: E4050

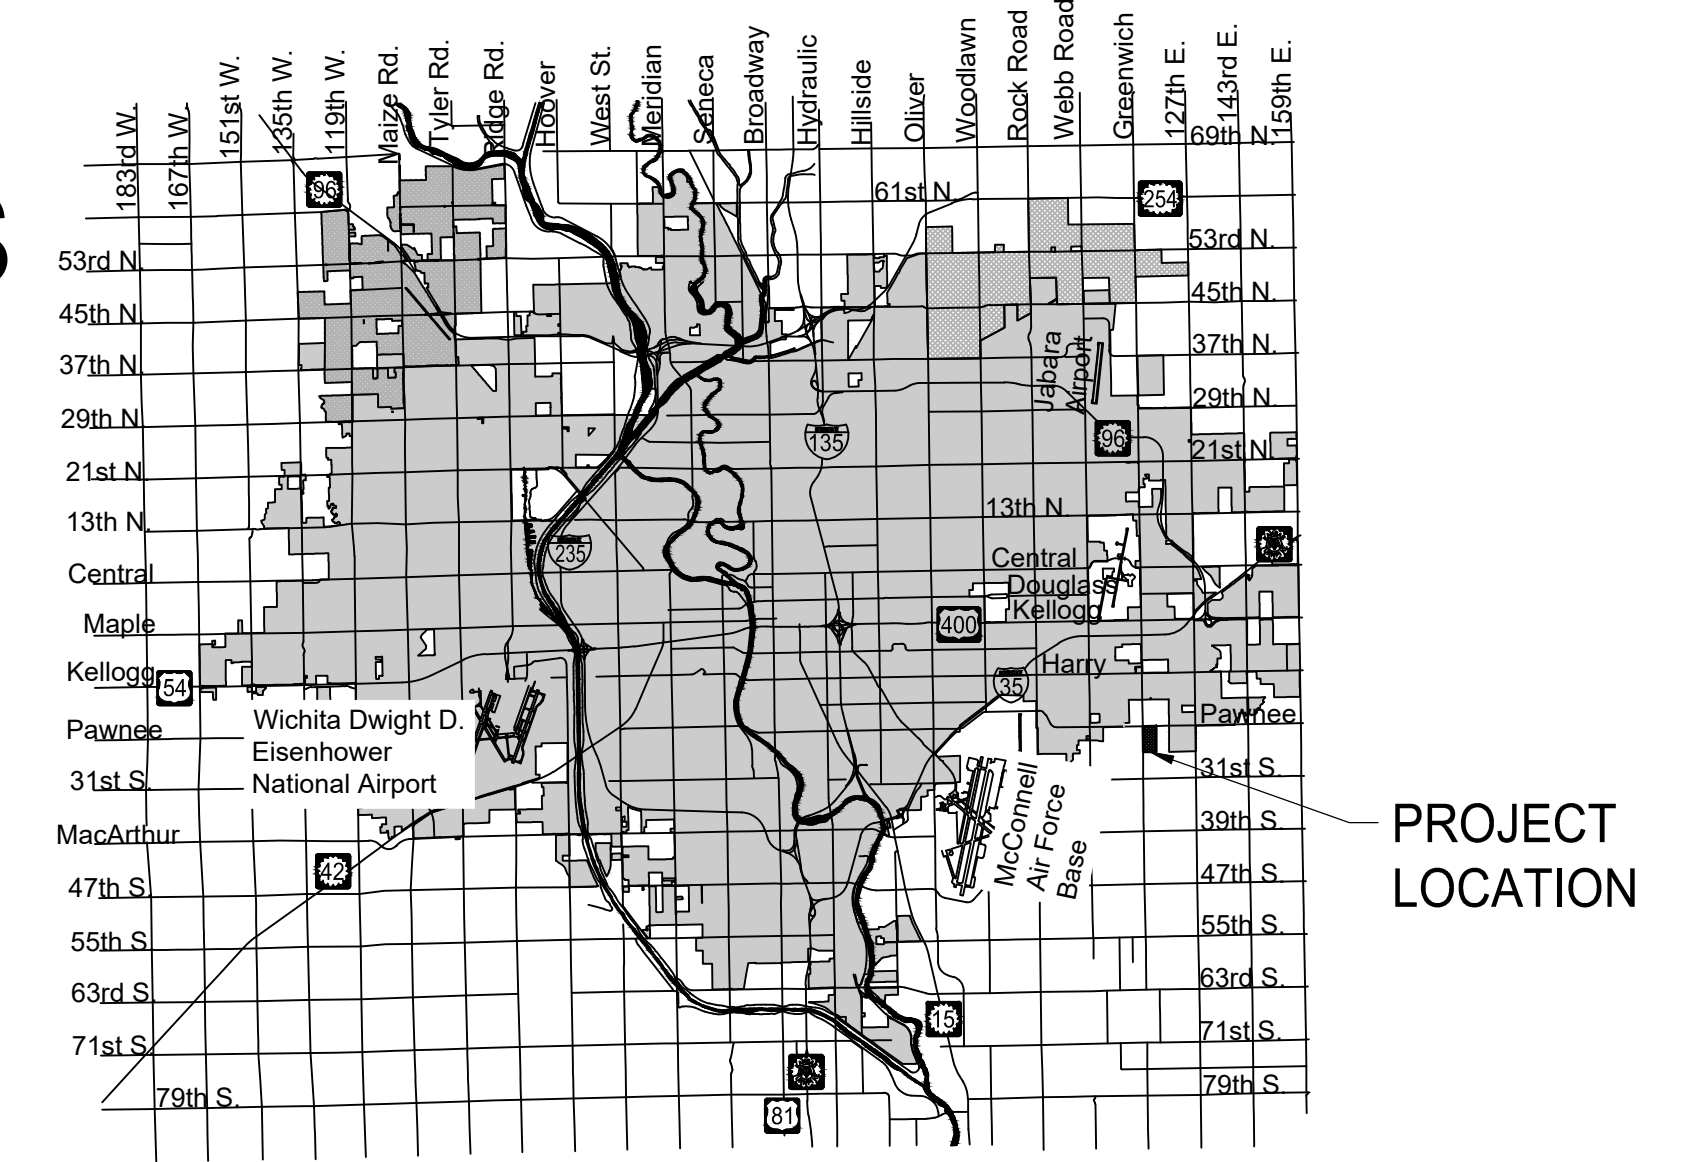

Vicinity Map

Sheet List Table

Sheet Number	Sheet Title
1	SS Titlesheet
2	GENERAL NOTES
3	Pre-Cast SS MH
4	MH Frame & Cover
5	Vertical Riser
6	SS LINE 1 (1 of 4)
7	SS LINE 1 (2 of 4)
8	SS LINE 1 (3 of 4)
9	SS LINE 1 (4 of 4)
10	SS LINE 2 (1 of 4)
11	SS LINE 2 (2 of 4)
12	SS LINE 2 (3 of 4)
13	SS LINE 2 (4 of 4)
14	SS LINE 3 (1 of 2)
15	SS LINE 3 (2 of 2)
16	SS LINE 3A
17	SS LINE 3B (1 of 3)
18	SS LINE 3B (2 of 3)
19	SS LINE 3B (3 of 3)
20	SS LINE 3C
21	SS LINE 3D
22	SS LINE 3E
23	SS LINE 4
24	SS LINE 5
25	SS RISER TABLES
26	SS COORDS
27	SS POINT TABLE
28	EROSION CONTROL
29	SEEDING & TESTING NOTES
30	EC-SILT FENCE
31	EC-DITCH CHECK
32	EC-CURB INLET & CONST. ENT.
33	EC-STREET IMPROVEMENTS
34	EC-SUBDIVISION DEVELOPMENT
35	PLAT SS
36	PLAT 2 SS

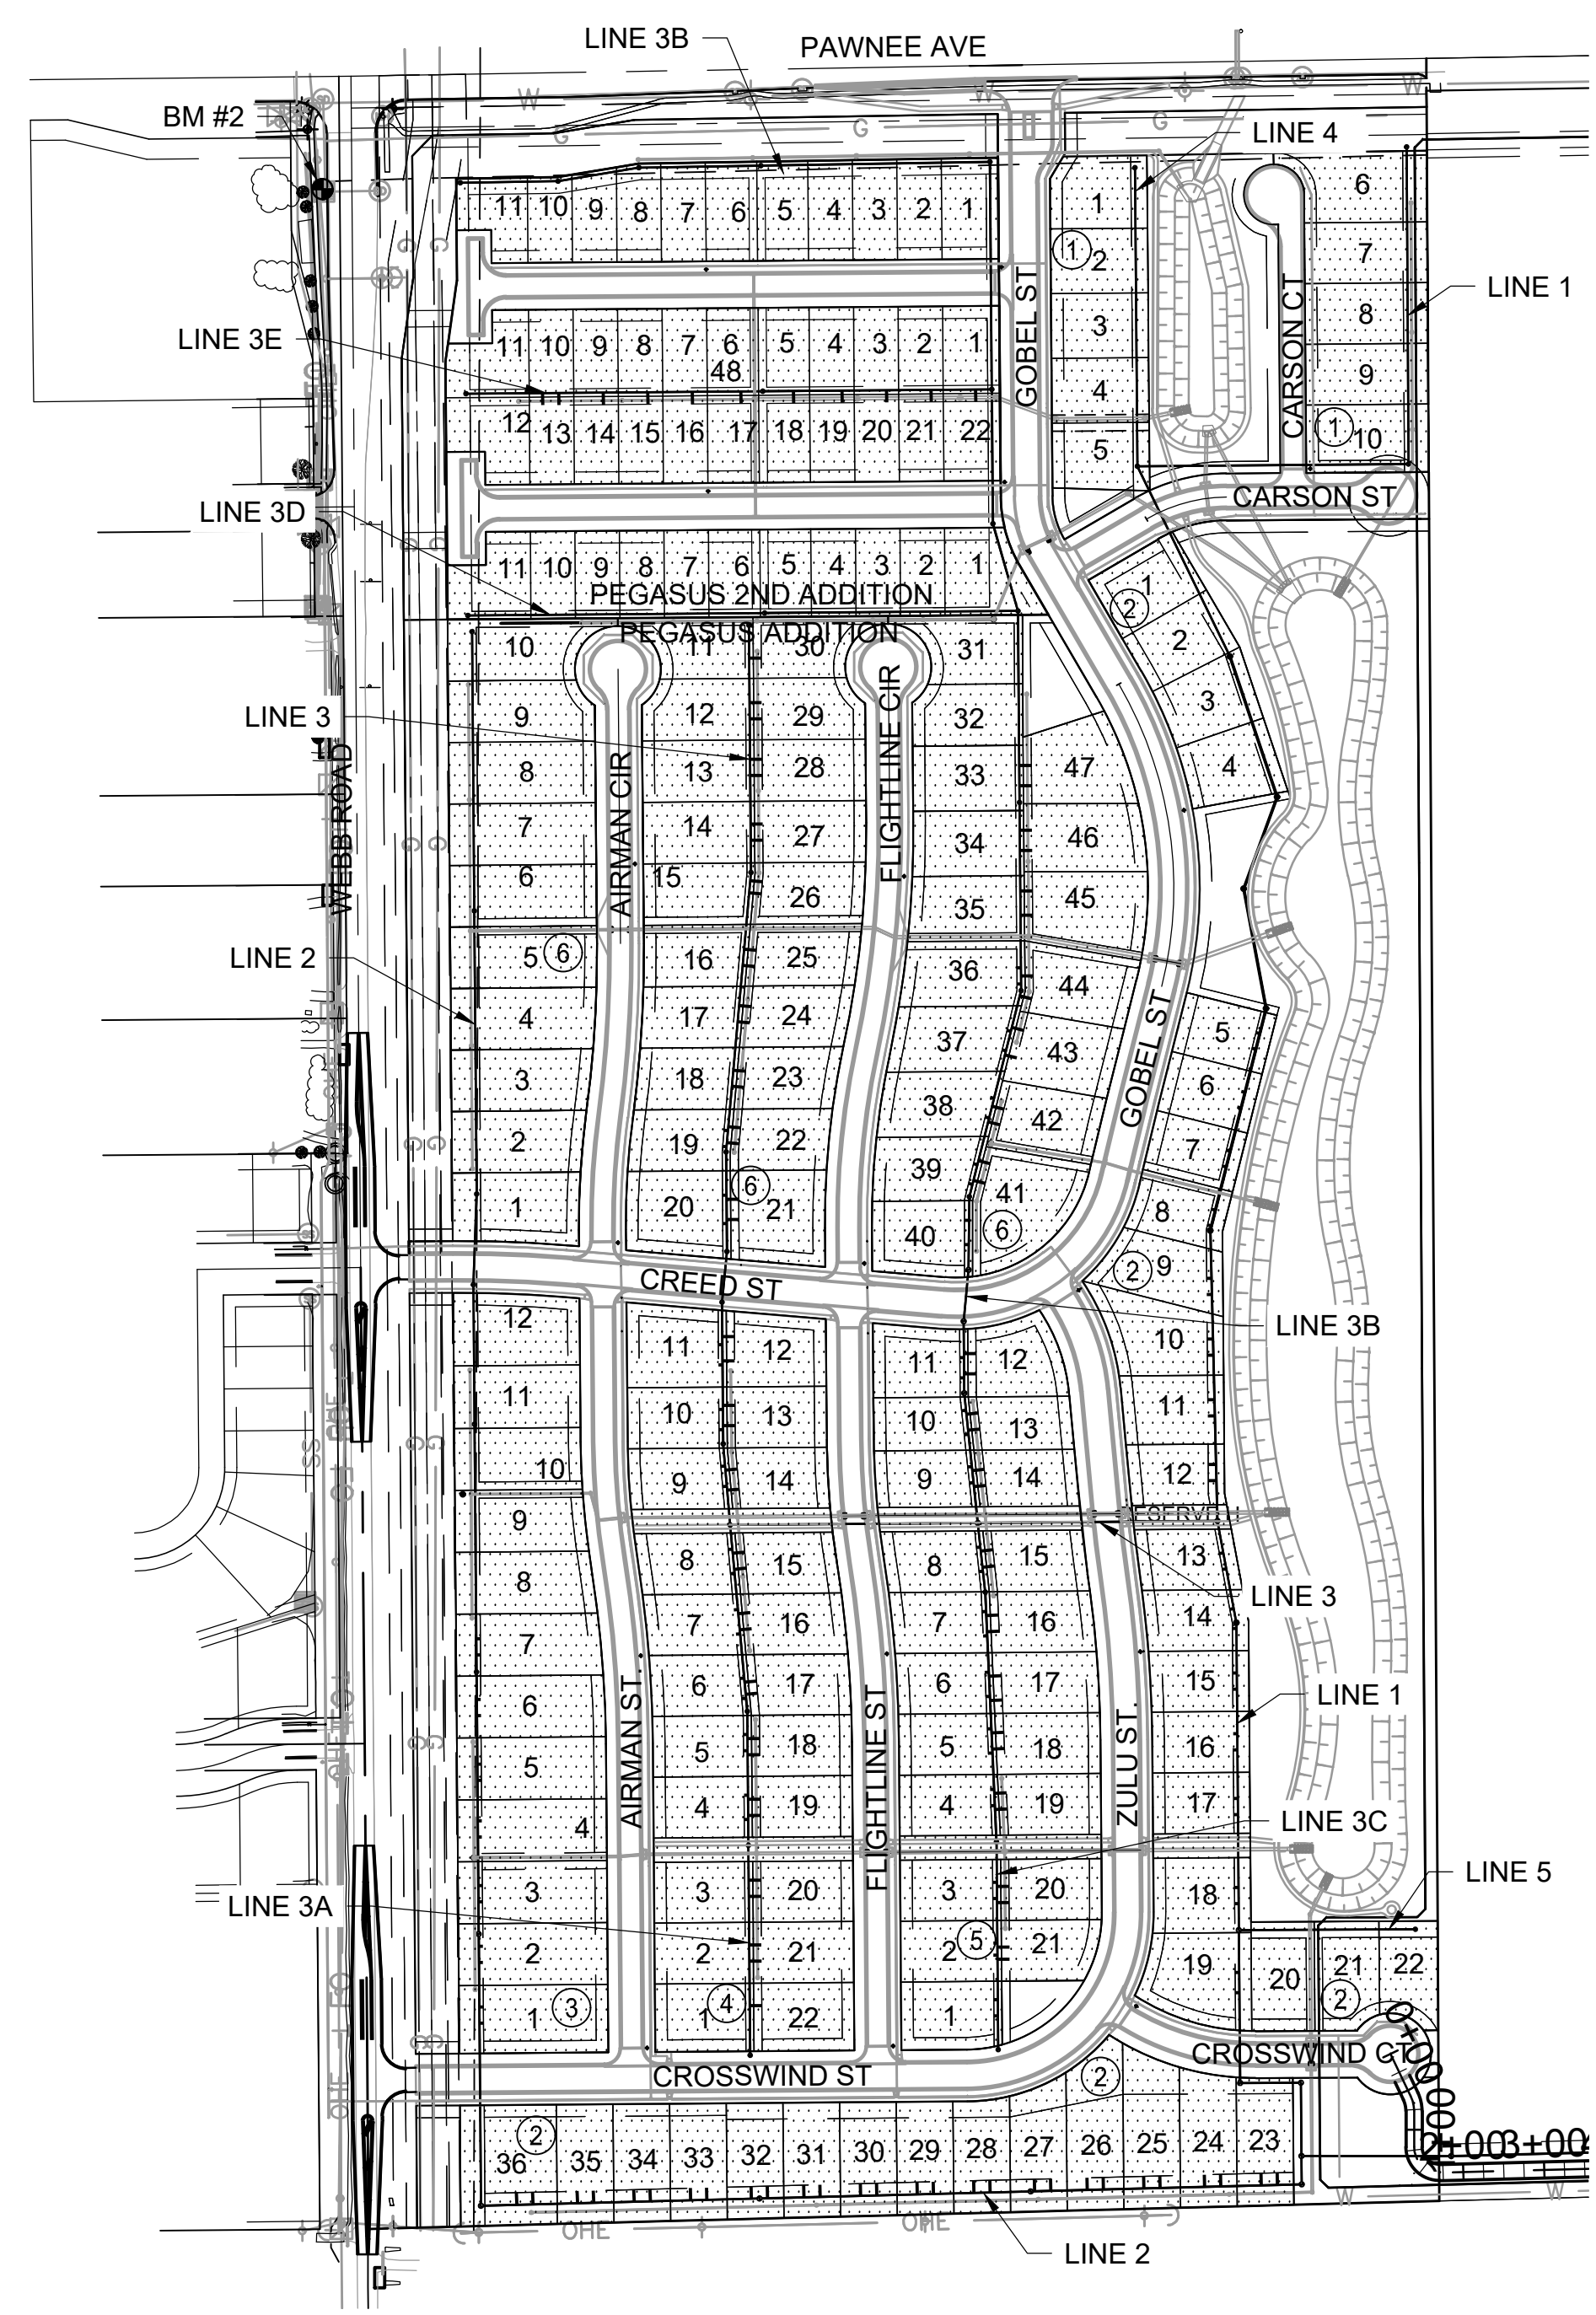


Benchmarks

BENCHMARK #1:
CHISELED SQUARE WITH DIVOT ON NW CORNER OF STORM INLET
ON WEST SIDE OF WEBB ROAD
ELEVATION = 1391.76 (NAVD88, G18)

BENCHMARK #2:
CHISELED SQUARE WITH DIVOT ON NORTH CURB OF ENTRANCE
ISLAND TO BRENTWOOD SOUTH ADDITION
ELEVATION = 1390.37 (NAVD88, G18)

IMPROVEMENT DISTRICT

PLAN SET REVIEWED BY GARVER
Chunhua Bolin 06/03/2024
SIGNATURE DATE

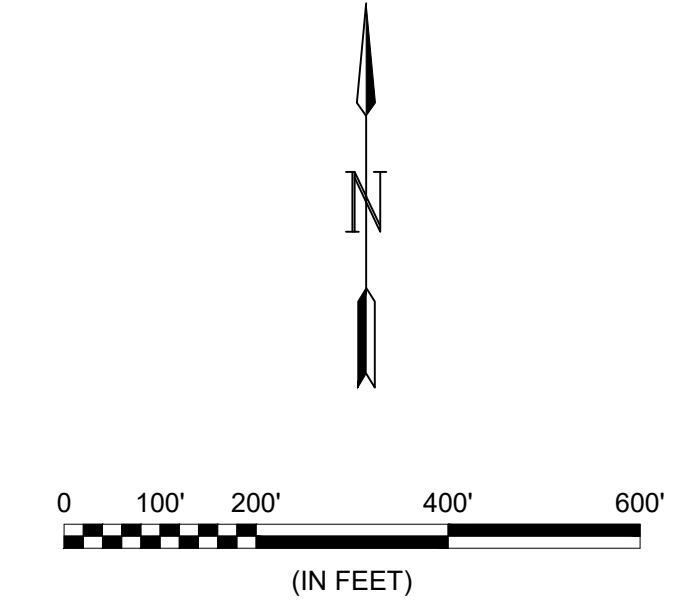

NOTE: All coordinates listed are modified NAD83 Kansas State Plane Zone South unless otherwise noted. To convert listed coordinates to NAD83 Kansas State Plane Zone South coordinates multiply the northing and easting by the project scale factor of 0.99990477. Elevation datum is NAVD88 Geoid 12B unless otherwise noted.

AUGUST 2024

PLANS PREPARED BY

