
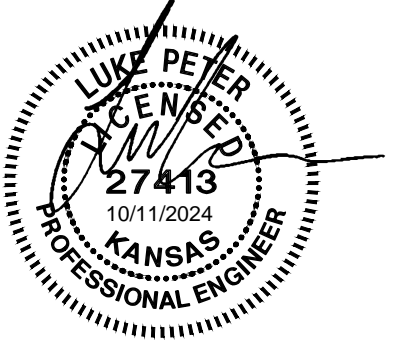
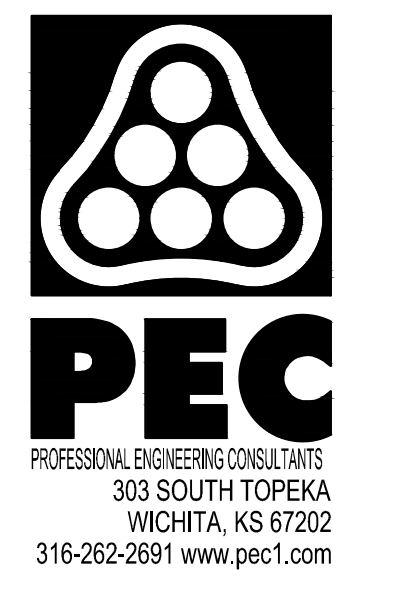
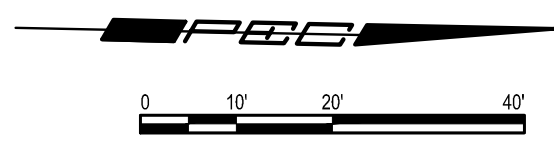


SAVED 10/8/2024 1:11:34 PM BY LUKE PETER
 PLOTTED 10/10/2024 1:31:47 PM BY LUKE PETER
 U:\WICHITA-CIVIL\2024\1210254\001\PECDRAWINGS\210254-001 PAVING PLANS.DWG

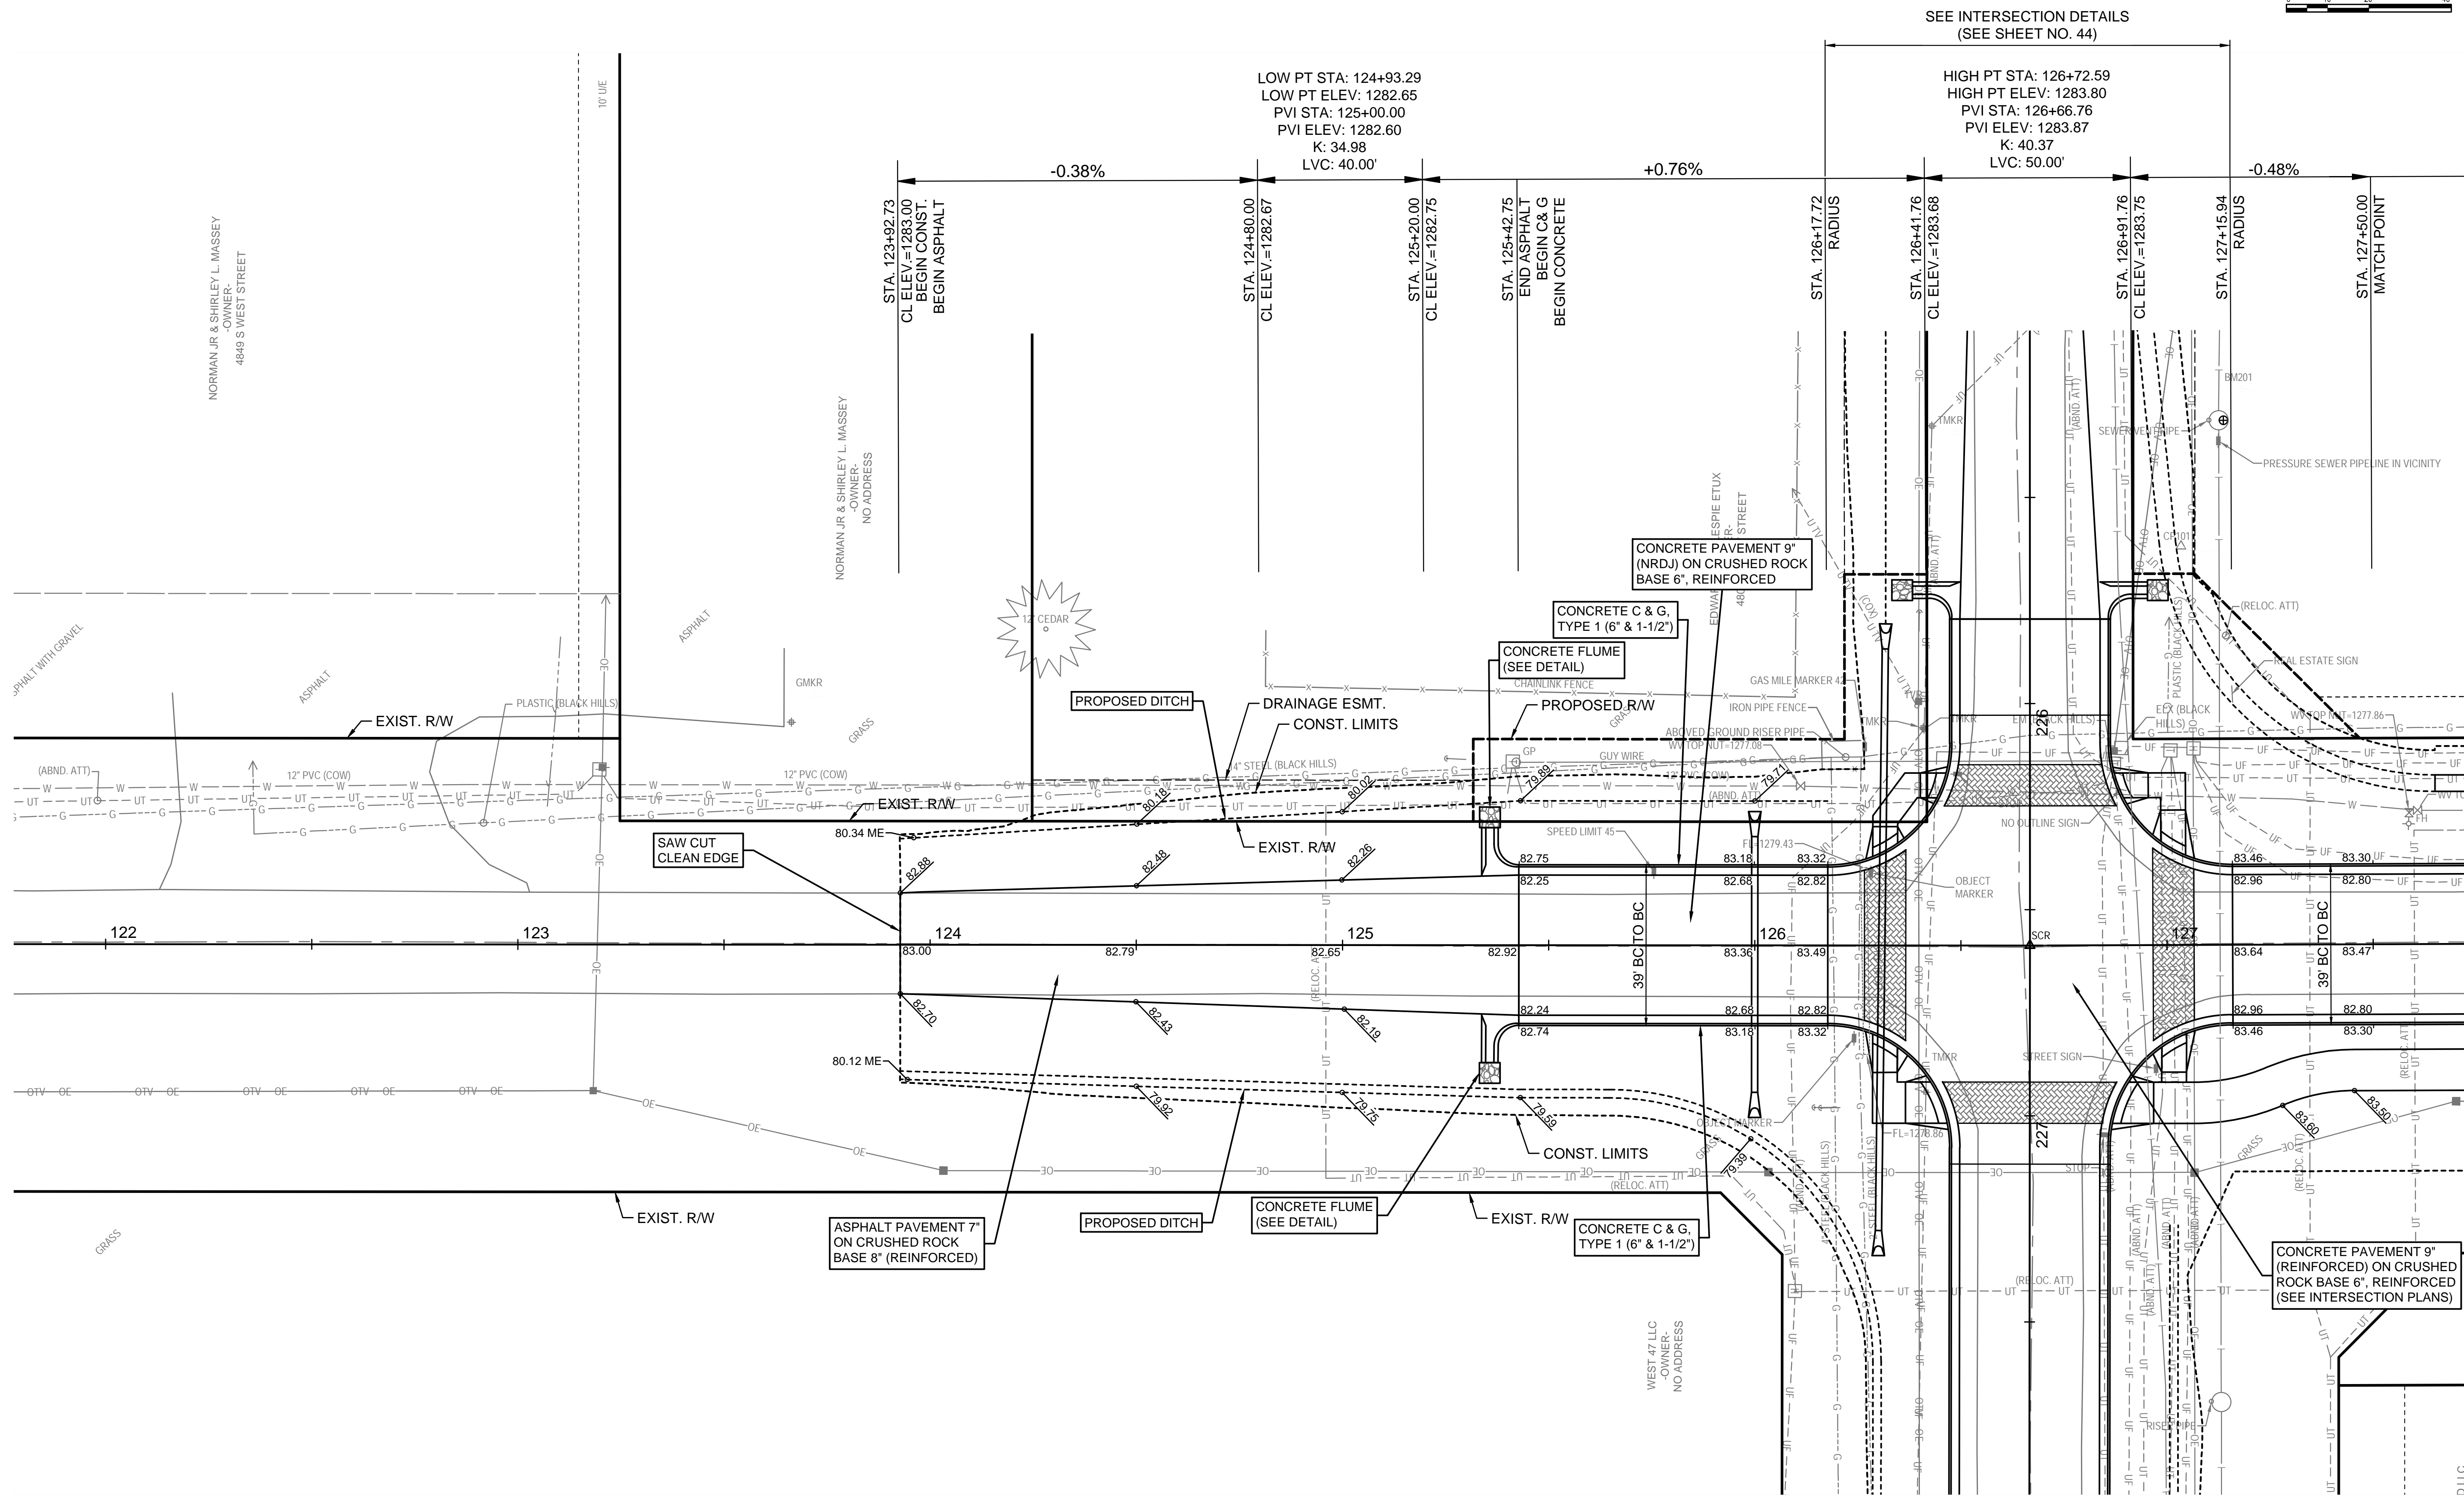

**WEST STREET IMPROVEMENTS
 FROM MACARTHUR ROAD TO
 47TH ST. SOUTH**
 CITY OF WICHITA

Issue:	
JOB NO.	210254-001
DATE	OCTOBER 2024
PM	TPA
DESIGNED BY	LGP
DRAWN BY	CP
CHECKED BY	KMS

WEST STREET PLAN
 (122+00.00 TO 127+50.00)