


WEST STREET IMPROVEMENTS FROM MACARTHUR ROAD TO 47TH ST. SOUTH CITY OF WICHITA

Issue:	
JOB NO.	210254-001
DATE	OCTOBER 2024
PM	TPA
DESIGNED BY	LGP
DRAWN BY	CP
CHECKED BY	KMS

WEST STREET PLAN (166+00.00 TO 171+50.00)

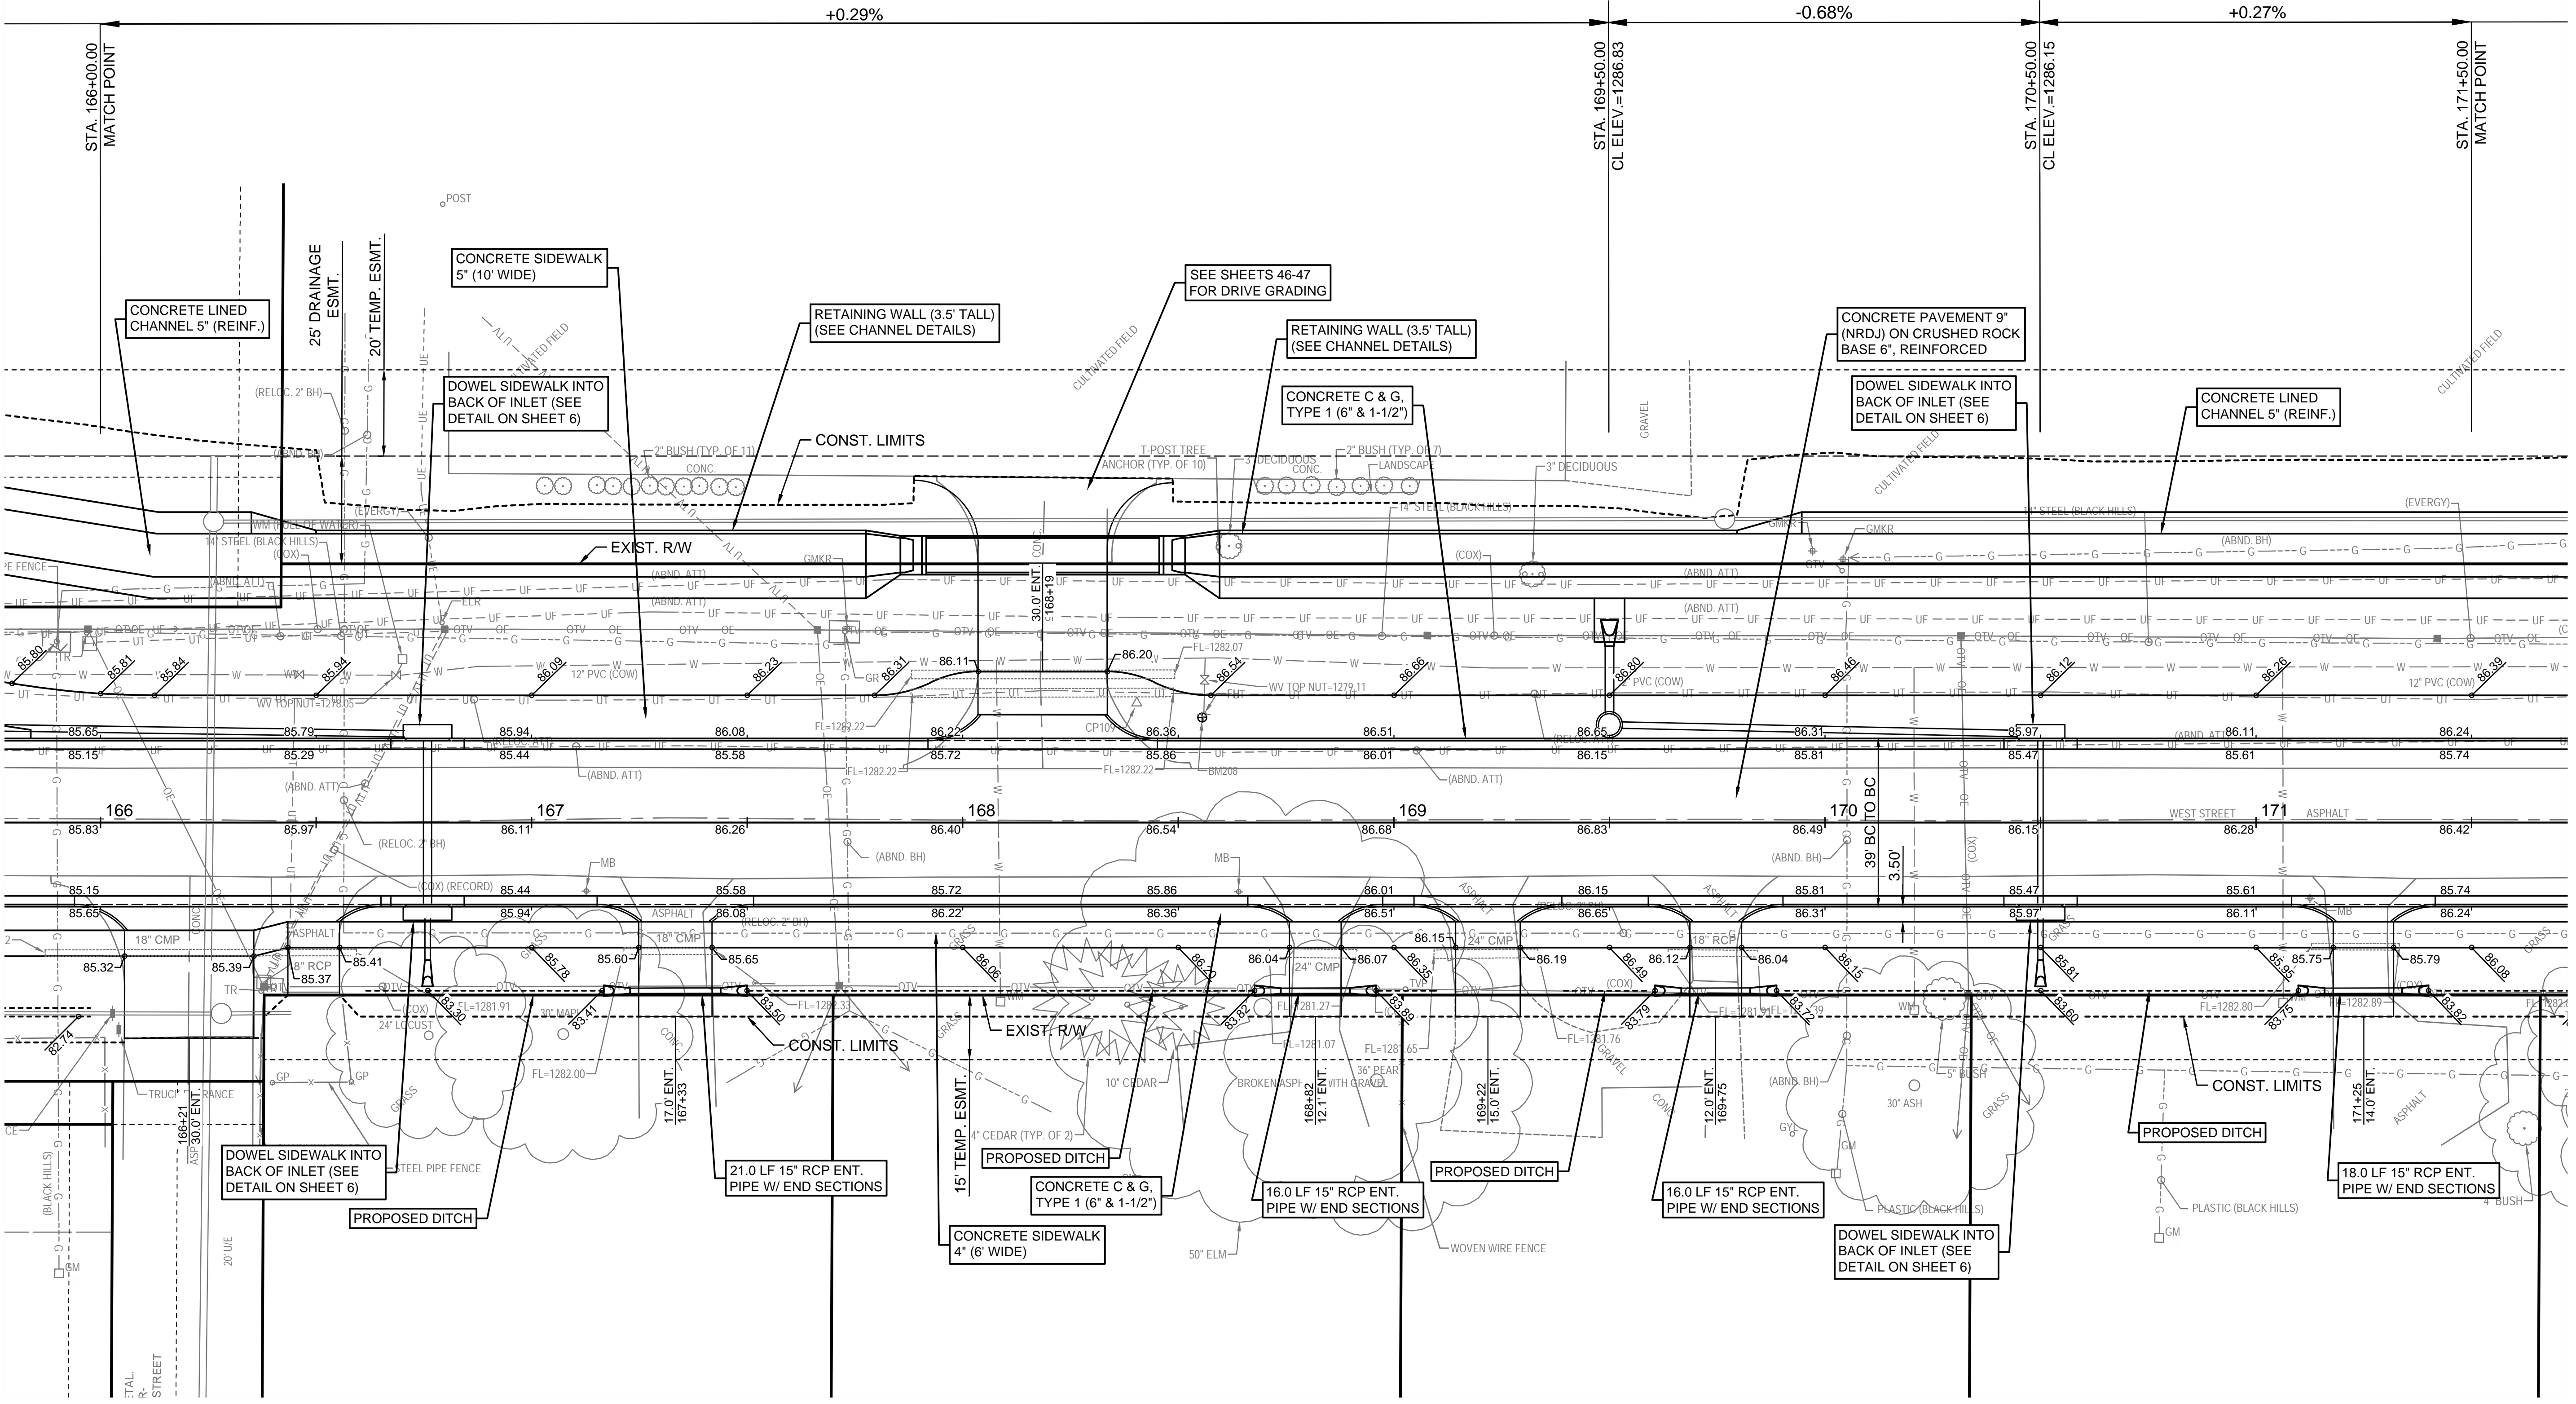

SAVED 10/8/2024 1:11:34 PM BY LUKE PETER  
PLOTTED 10/10/2024 1:33:40 PM BY LUKE PETER  
U:\WICHITA-CIVIL\2024\1210254\001\PECDRAWINGS\210254-001 PAVING PLANS.DWG