


SCALE: 1" = 40'

1ST STREET

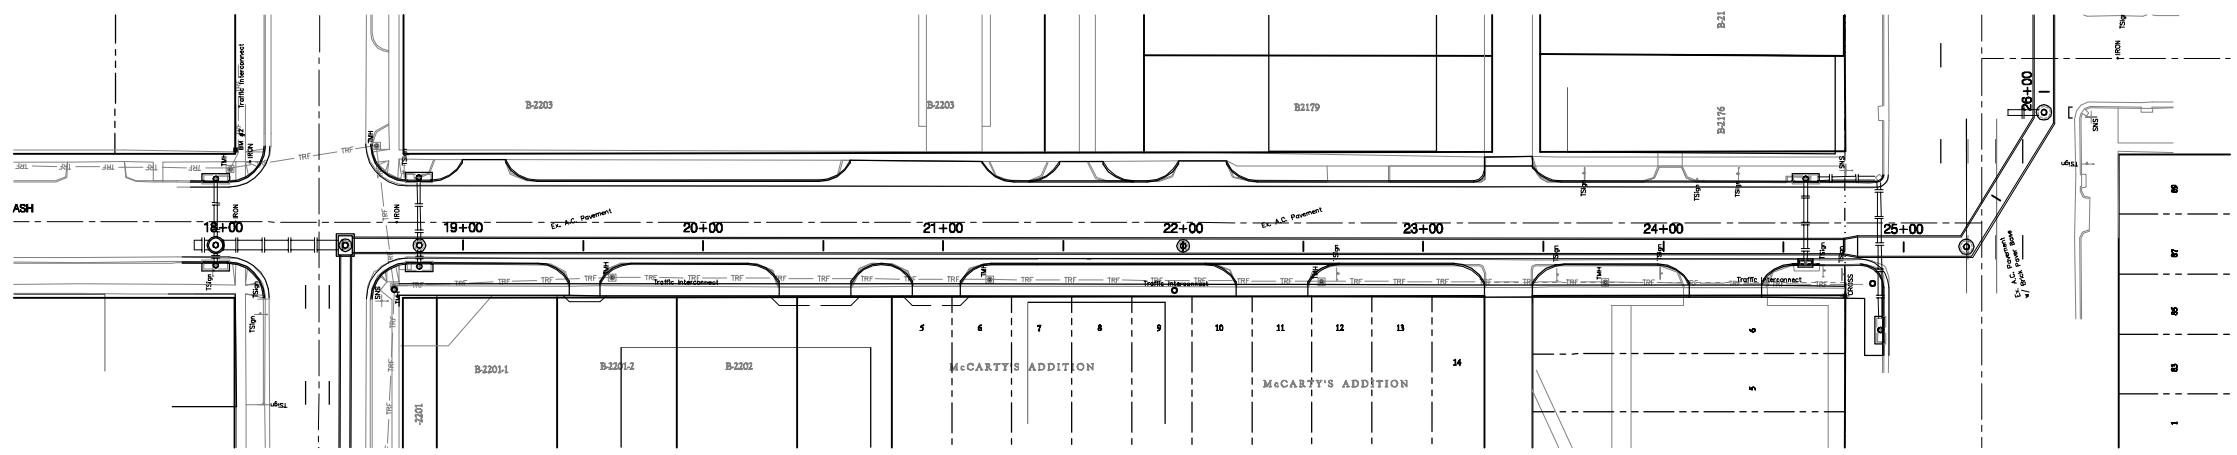

SCALE: 1" = 40'

WABASH

NO MARKINGS

The existing Traffic Interconnect in Wabash between 1st Street South and Douglas is to be removed and reconstructed. See the Wabash Paving plans and the Pavement Marking Detail Sheet for more information.