


# DRAINAGE PLAN FOR CHELSEA SQUARE

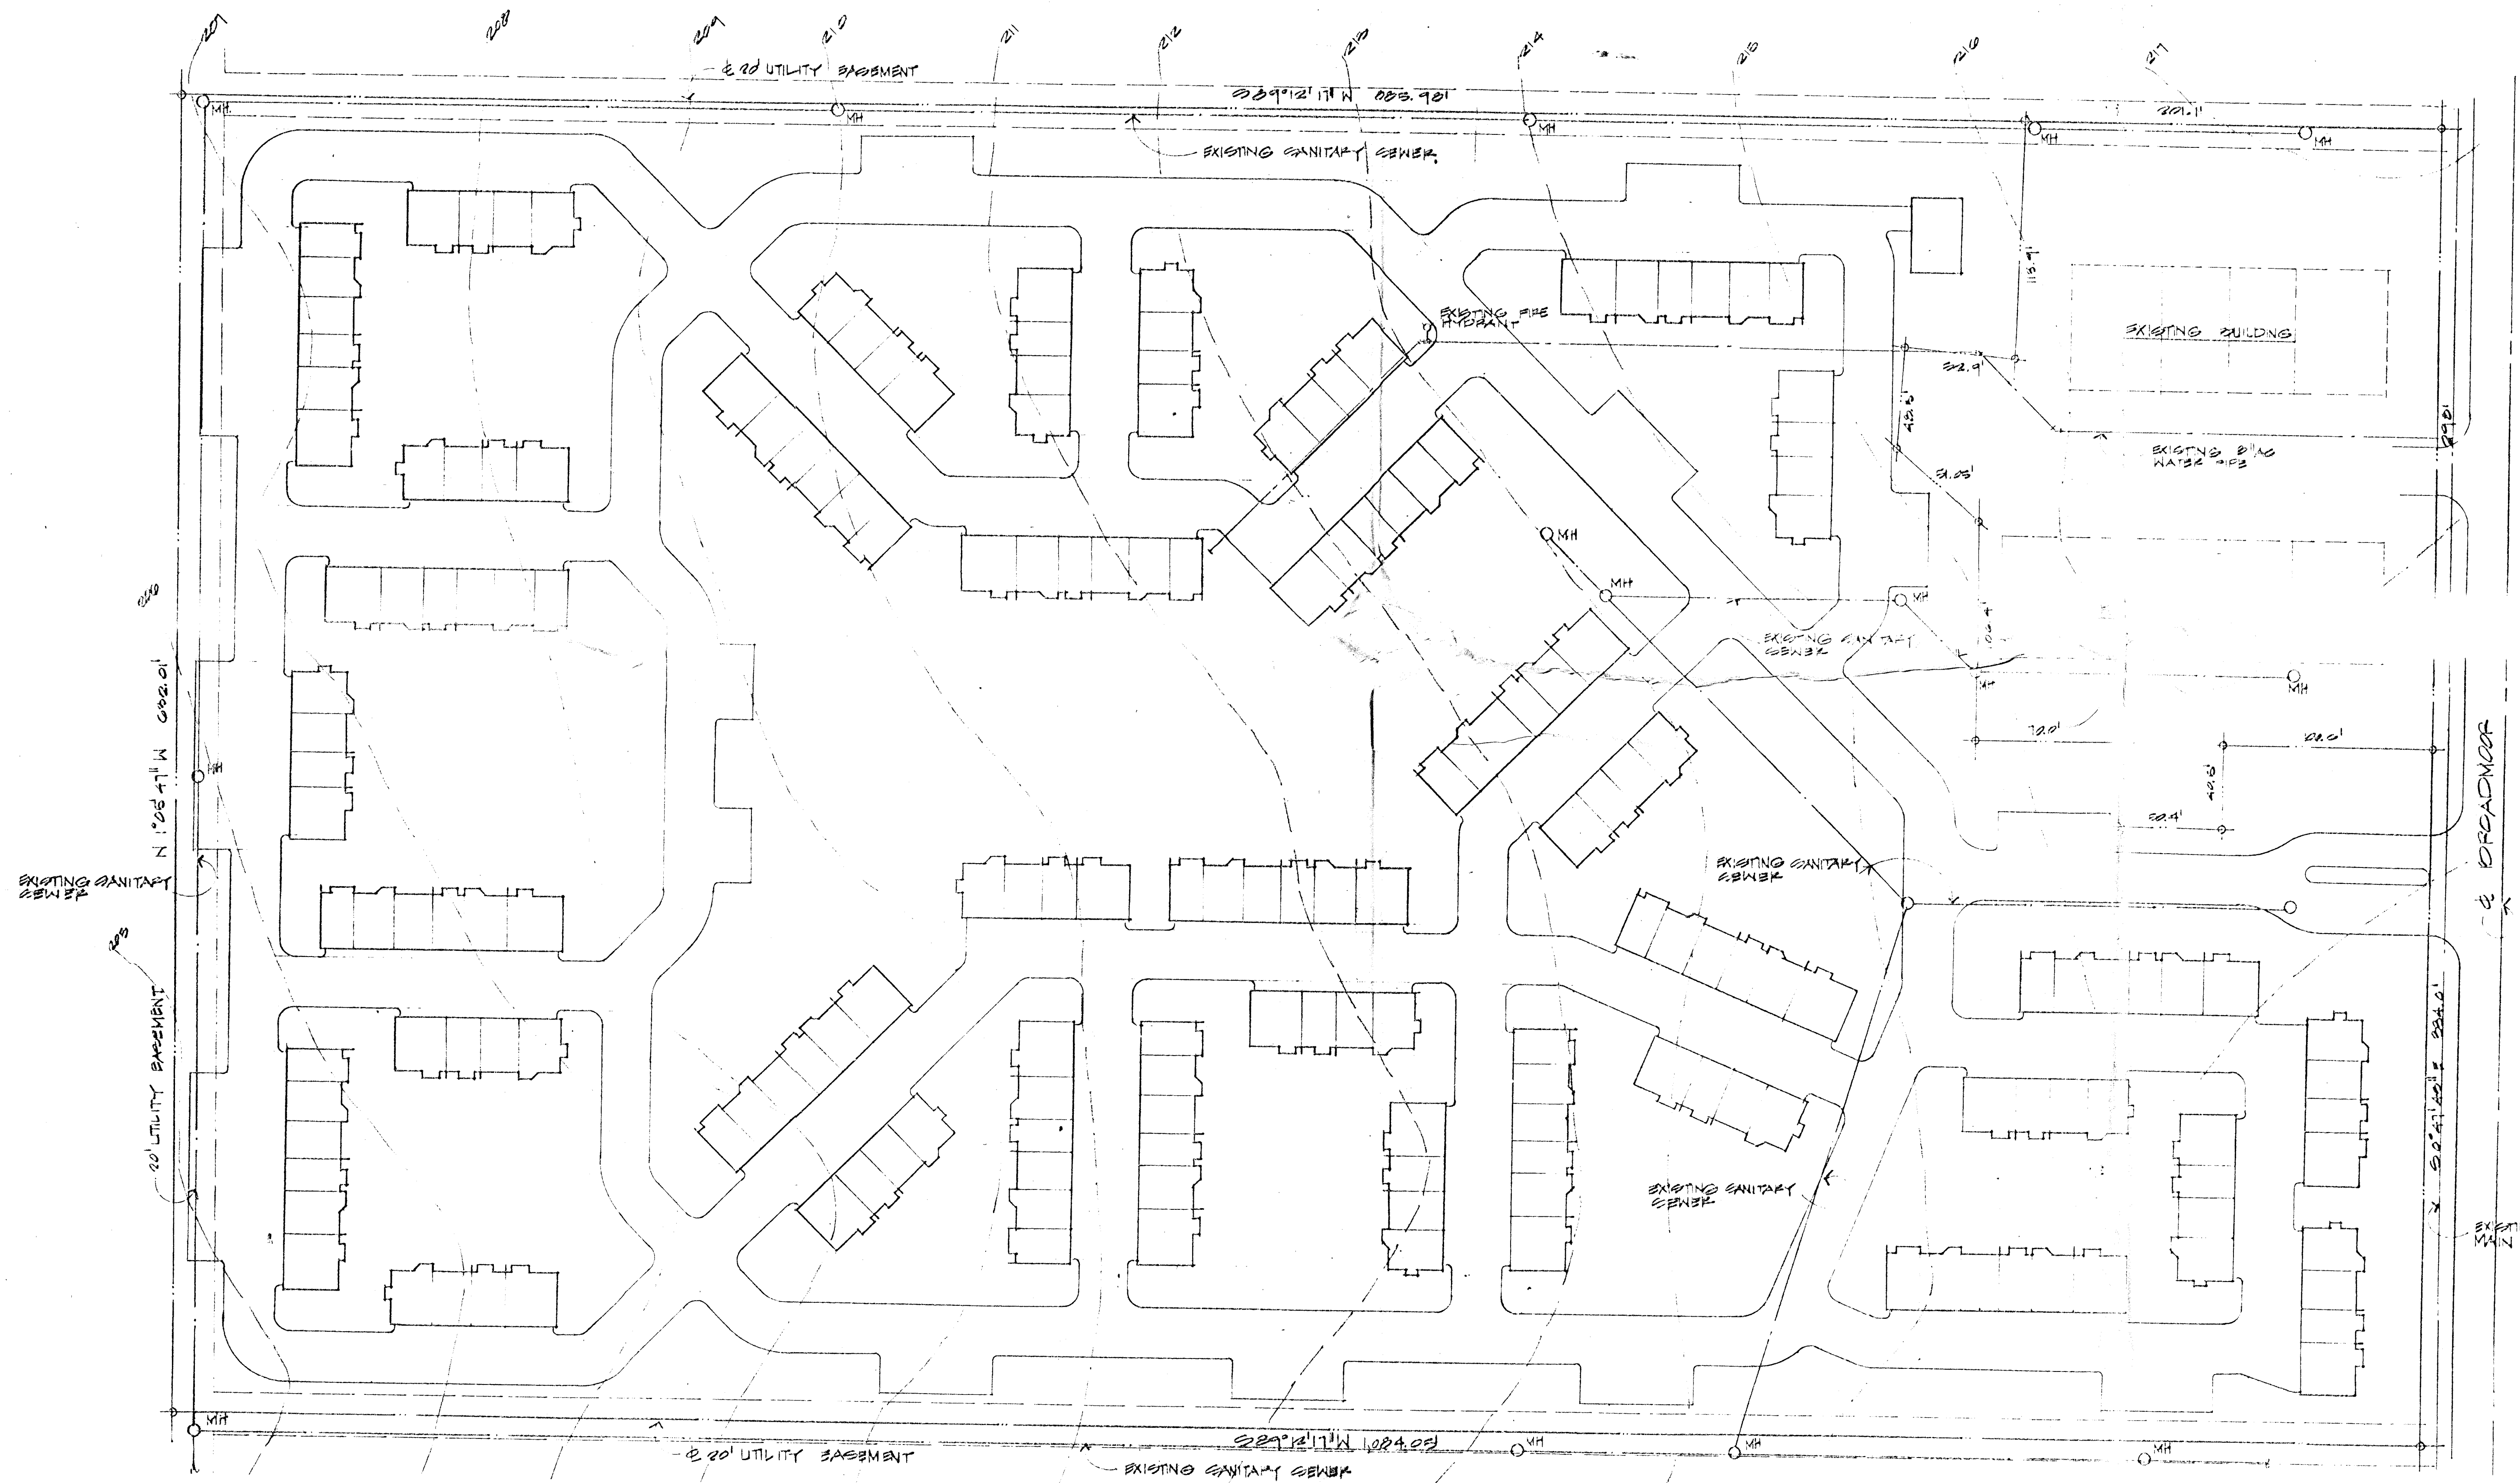

GRIMS ISSUED  
PLANNING  
JULY 1, 1921

revisions

date drawn




100-1 000 000000 0000 0000 0000  
100-1 000 000000 0000 0000 0000

PROPOSED SITE PLAN  
CHELSEA SQUARE  
WICHITA, KANSAS


sheet title  
SITE PLAN

sheet

07/19/21

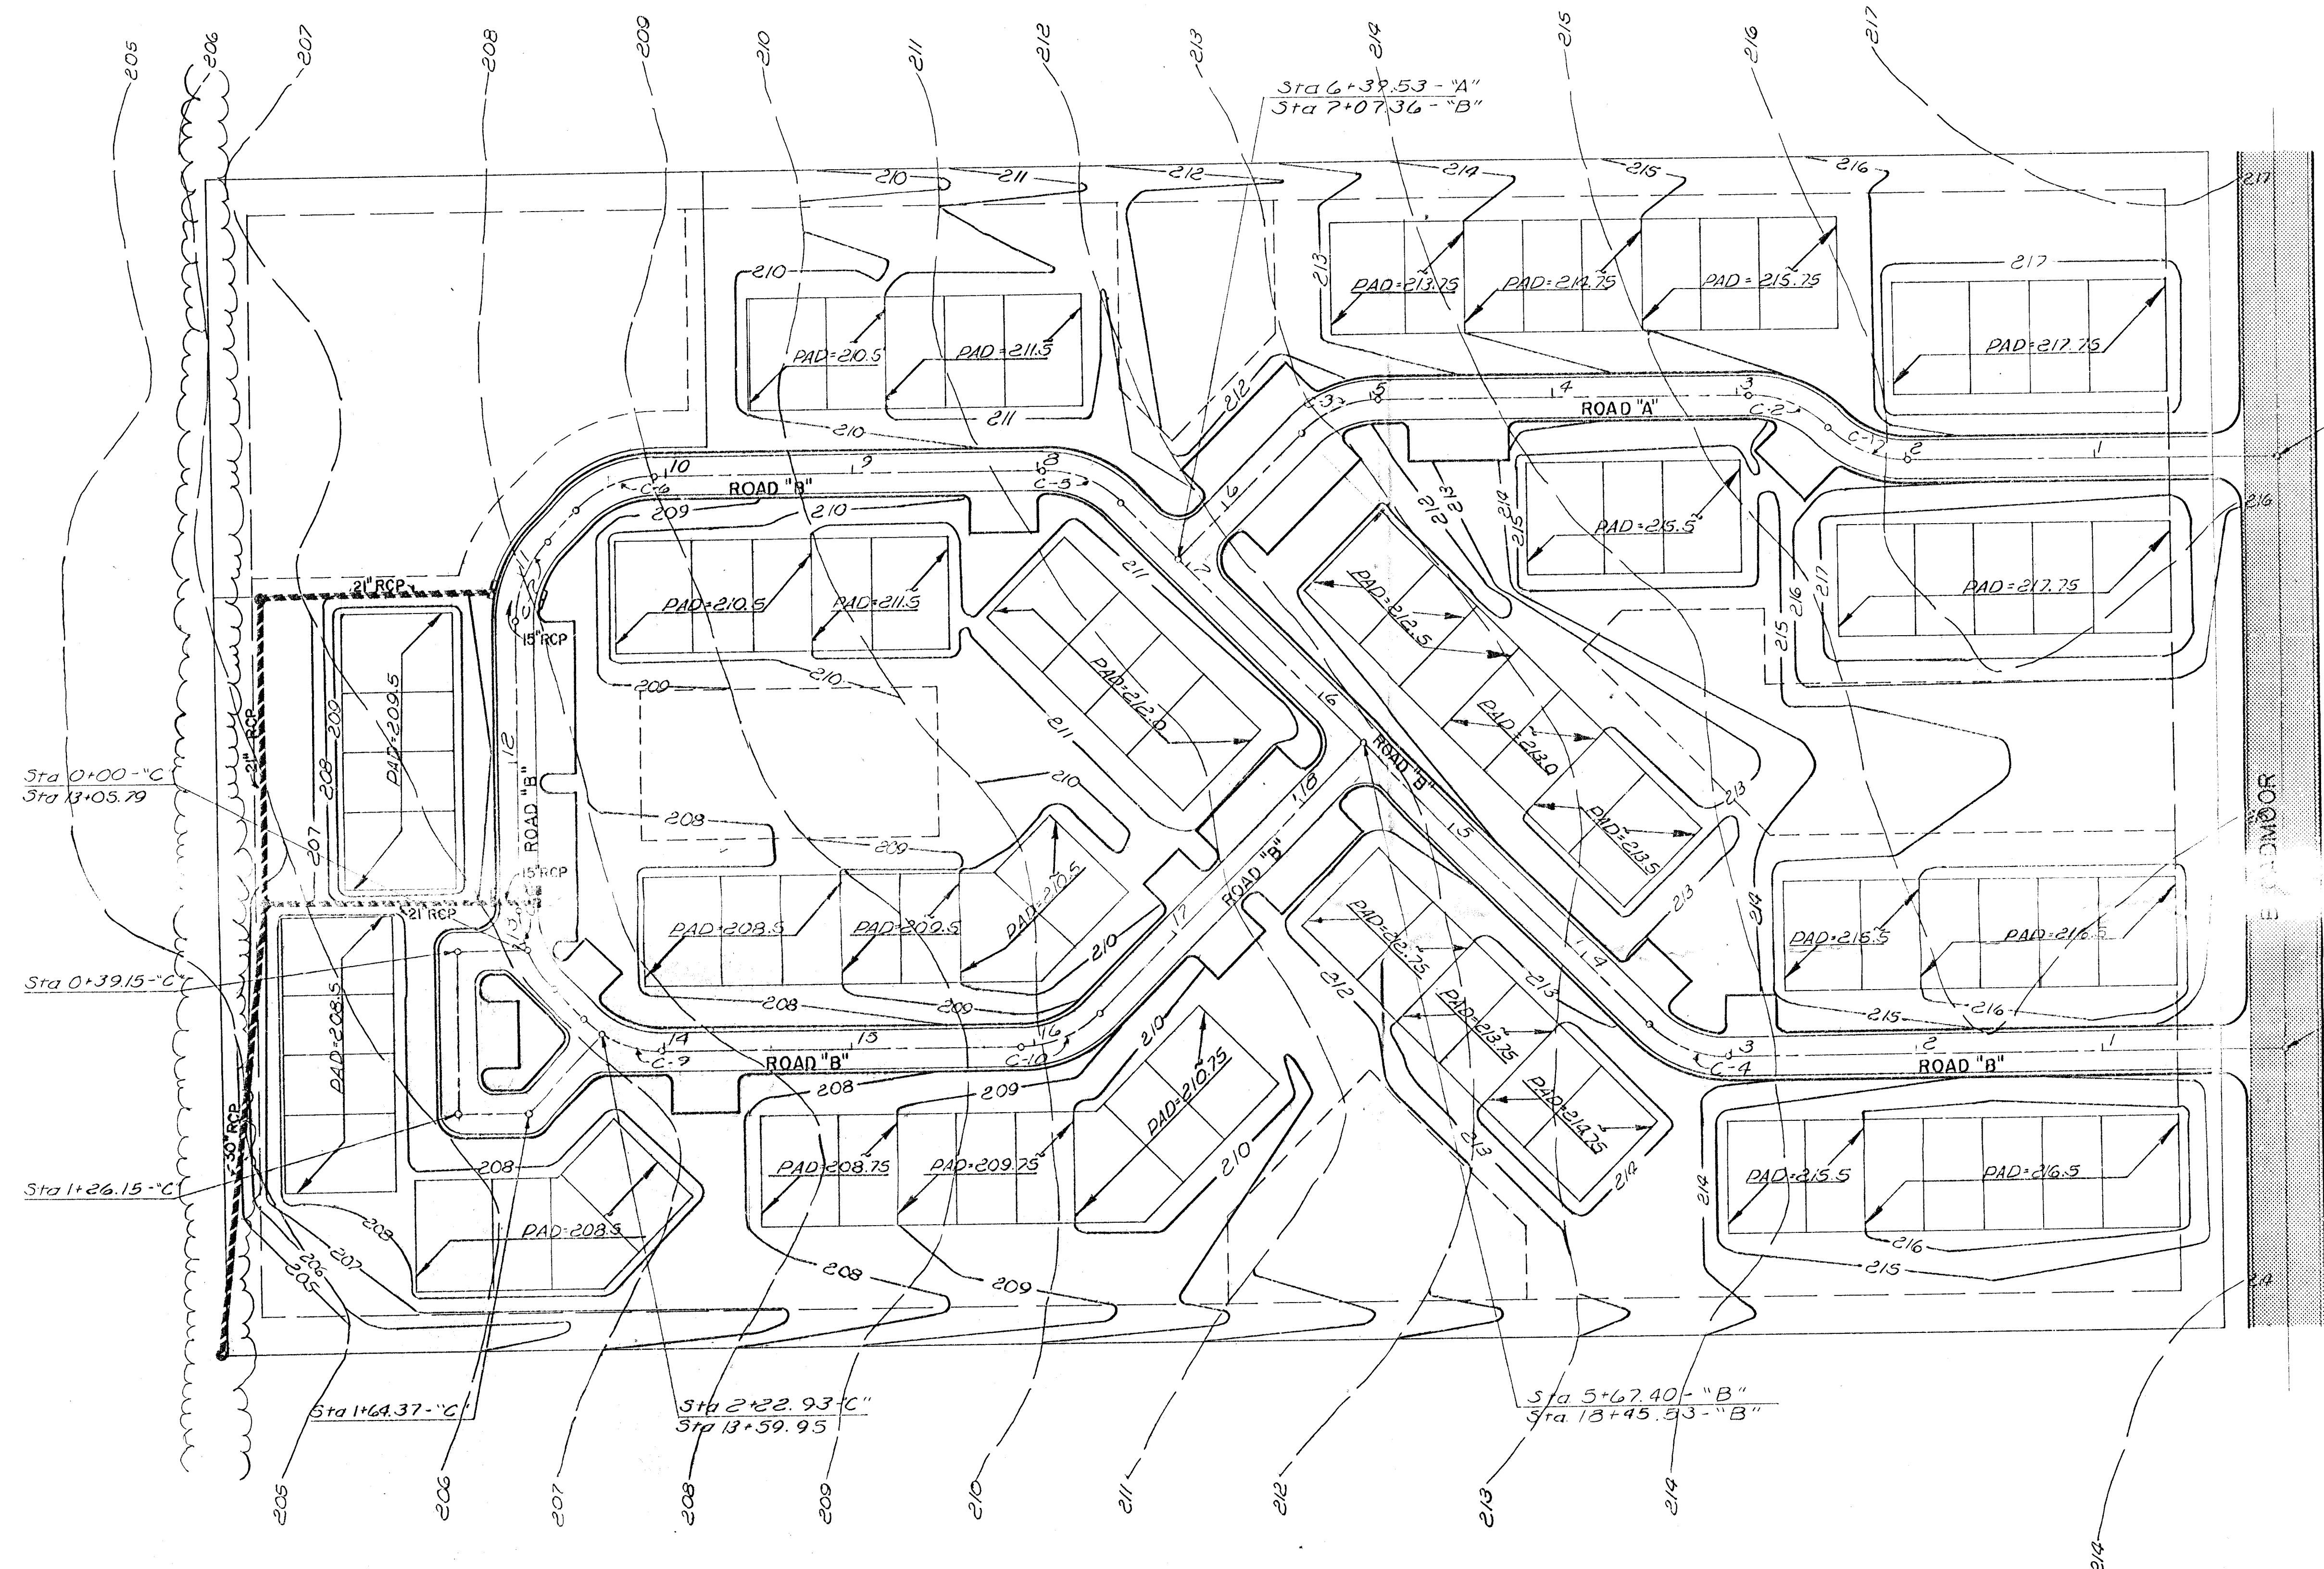

Sta 0+00.00 - "A"  
Sta 4+83.00 - Broadmoor

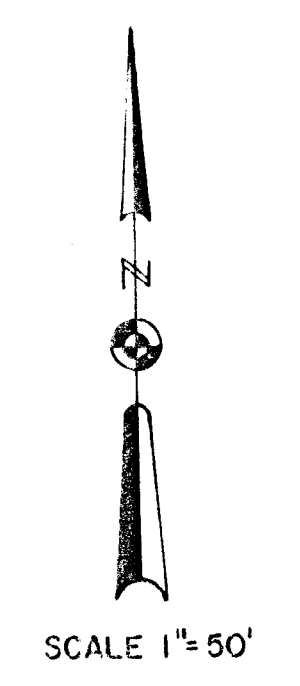

Sta 0+00.00 - "B"  
Sta 1+63.00 - Broadmoor

CURVE DATA (Arc Definition)

C-1	C-2	C-3	C-4	C-5	C-6	C-7	C-8	C-9	C-10
PC=1+99.54'	PCC=2+47.81'	PC=4+97.62'	PC=3+01.00'	PC=7+50.75'	PC=10+07.35'	PC=10+77.59'	PC=12+81.50'	PC=13+52.43'	PC=15+93.27'
PCC=2+47.81'	PT=2+96.08'	PT=5+45.03'	PT=3+48.40'	PT=7+93.35'	PT=10+54.75'	PT=11+24.99'	PT=13+23.91'	PT=13+99.83'	PT=16+40.63'
$\Delta=93^{\circ}13'51''$	$\Delta=93^{\circ}13'51''$	$\Delta=94^{\circ}55'51''$	$\Delta=94^{\circ}55'51''$	$\Delta=94^{\circ}55'51''$	$\Delta=94^{\circ}55'51''$	$\Delta=94^{\circ}55'51''$	$\Delta=94^{\circ}55'51''$	$\Delta=94^{\circ}55'51''$	$\Delta=94^{\circ}55'51''$
R=61.4557'	R=61.4557'	R=60.3553'	R=60.3553'	R=60.3553'	R=60.3553'	R=60.3553'	R=60.3553'	R=60.3553'	R=60.3553'
T=25.4558'	T=25.4558'	T=25.00'	T=25.00'	T=25.00'	T=25.00'	T=25.00'	T=25.00'	T=25.00'	T=25.00'
L=48.2673'	L=48.2673'	L=47.4029'	L=47.4029'	L=47.4029'	L=47.4029'	L=47.4029'	L=47.4029'	L=47.4029'	L=47.4029'

DESIGN KHB	<b>SHEFFIELD PLACE ADDITION</b> WICHITA, KANSAS
DR. BY DLC	
CK. BY	
DATE	<b>GENERAL GRADING PLAN</b>
JOB NO. 77211	
VAN DOREN - HAZARD - STALLINGS ARCHITECTS - ENGINEERS - PLANNERS WICHITA, KANSAS	
SHEET 1 OF 3	