


NORTHBROOK 3RD

EXISTING UTILITY PLAN

SKETCH PLAT

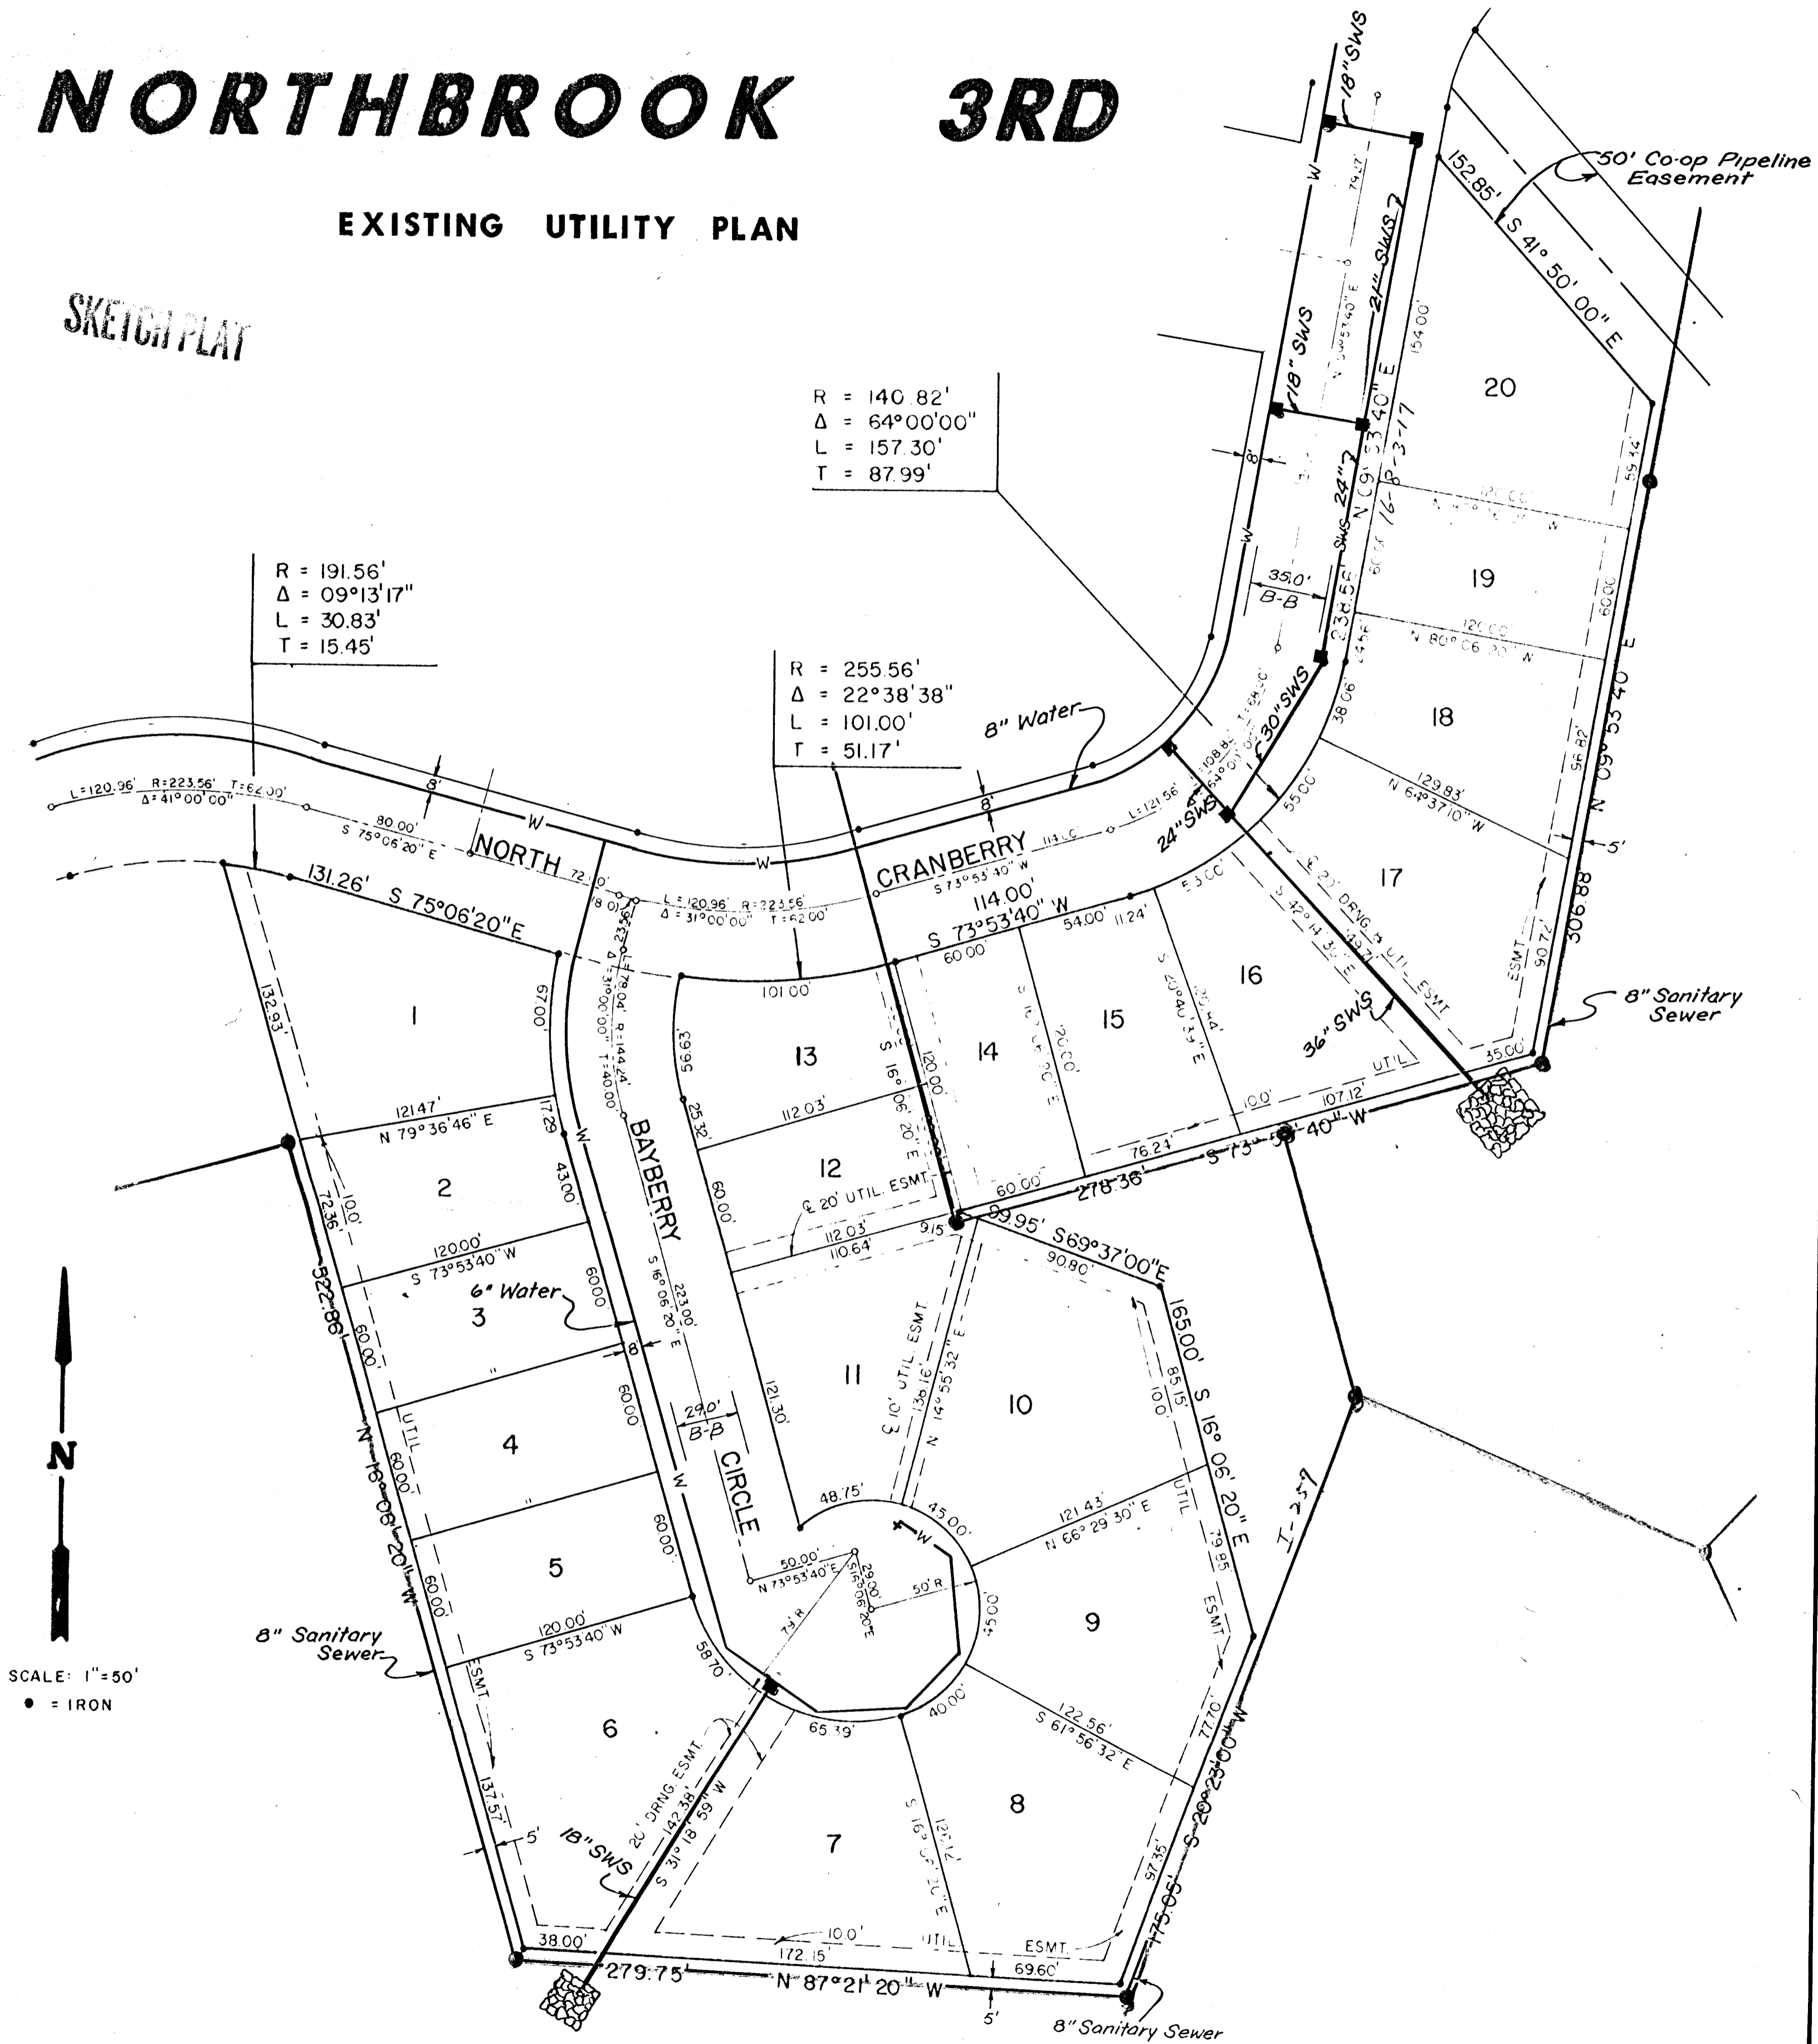

SCALE: 1" = 50'
● = IRON