


Scale 1"=20'
Bench Mark:
City Standard Disc. 34' N
& 42' W of E. Anna and
Central. Elev. = 124.519
City Datum

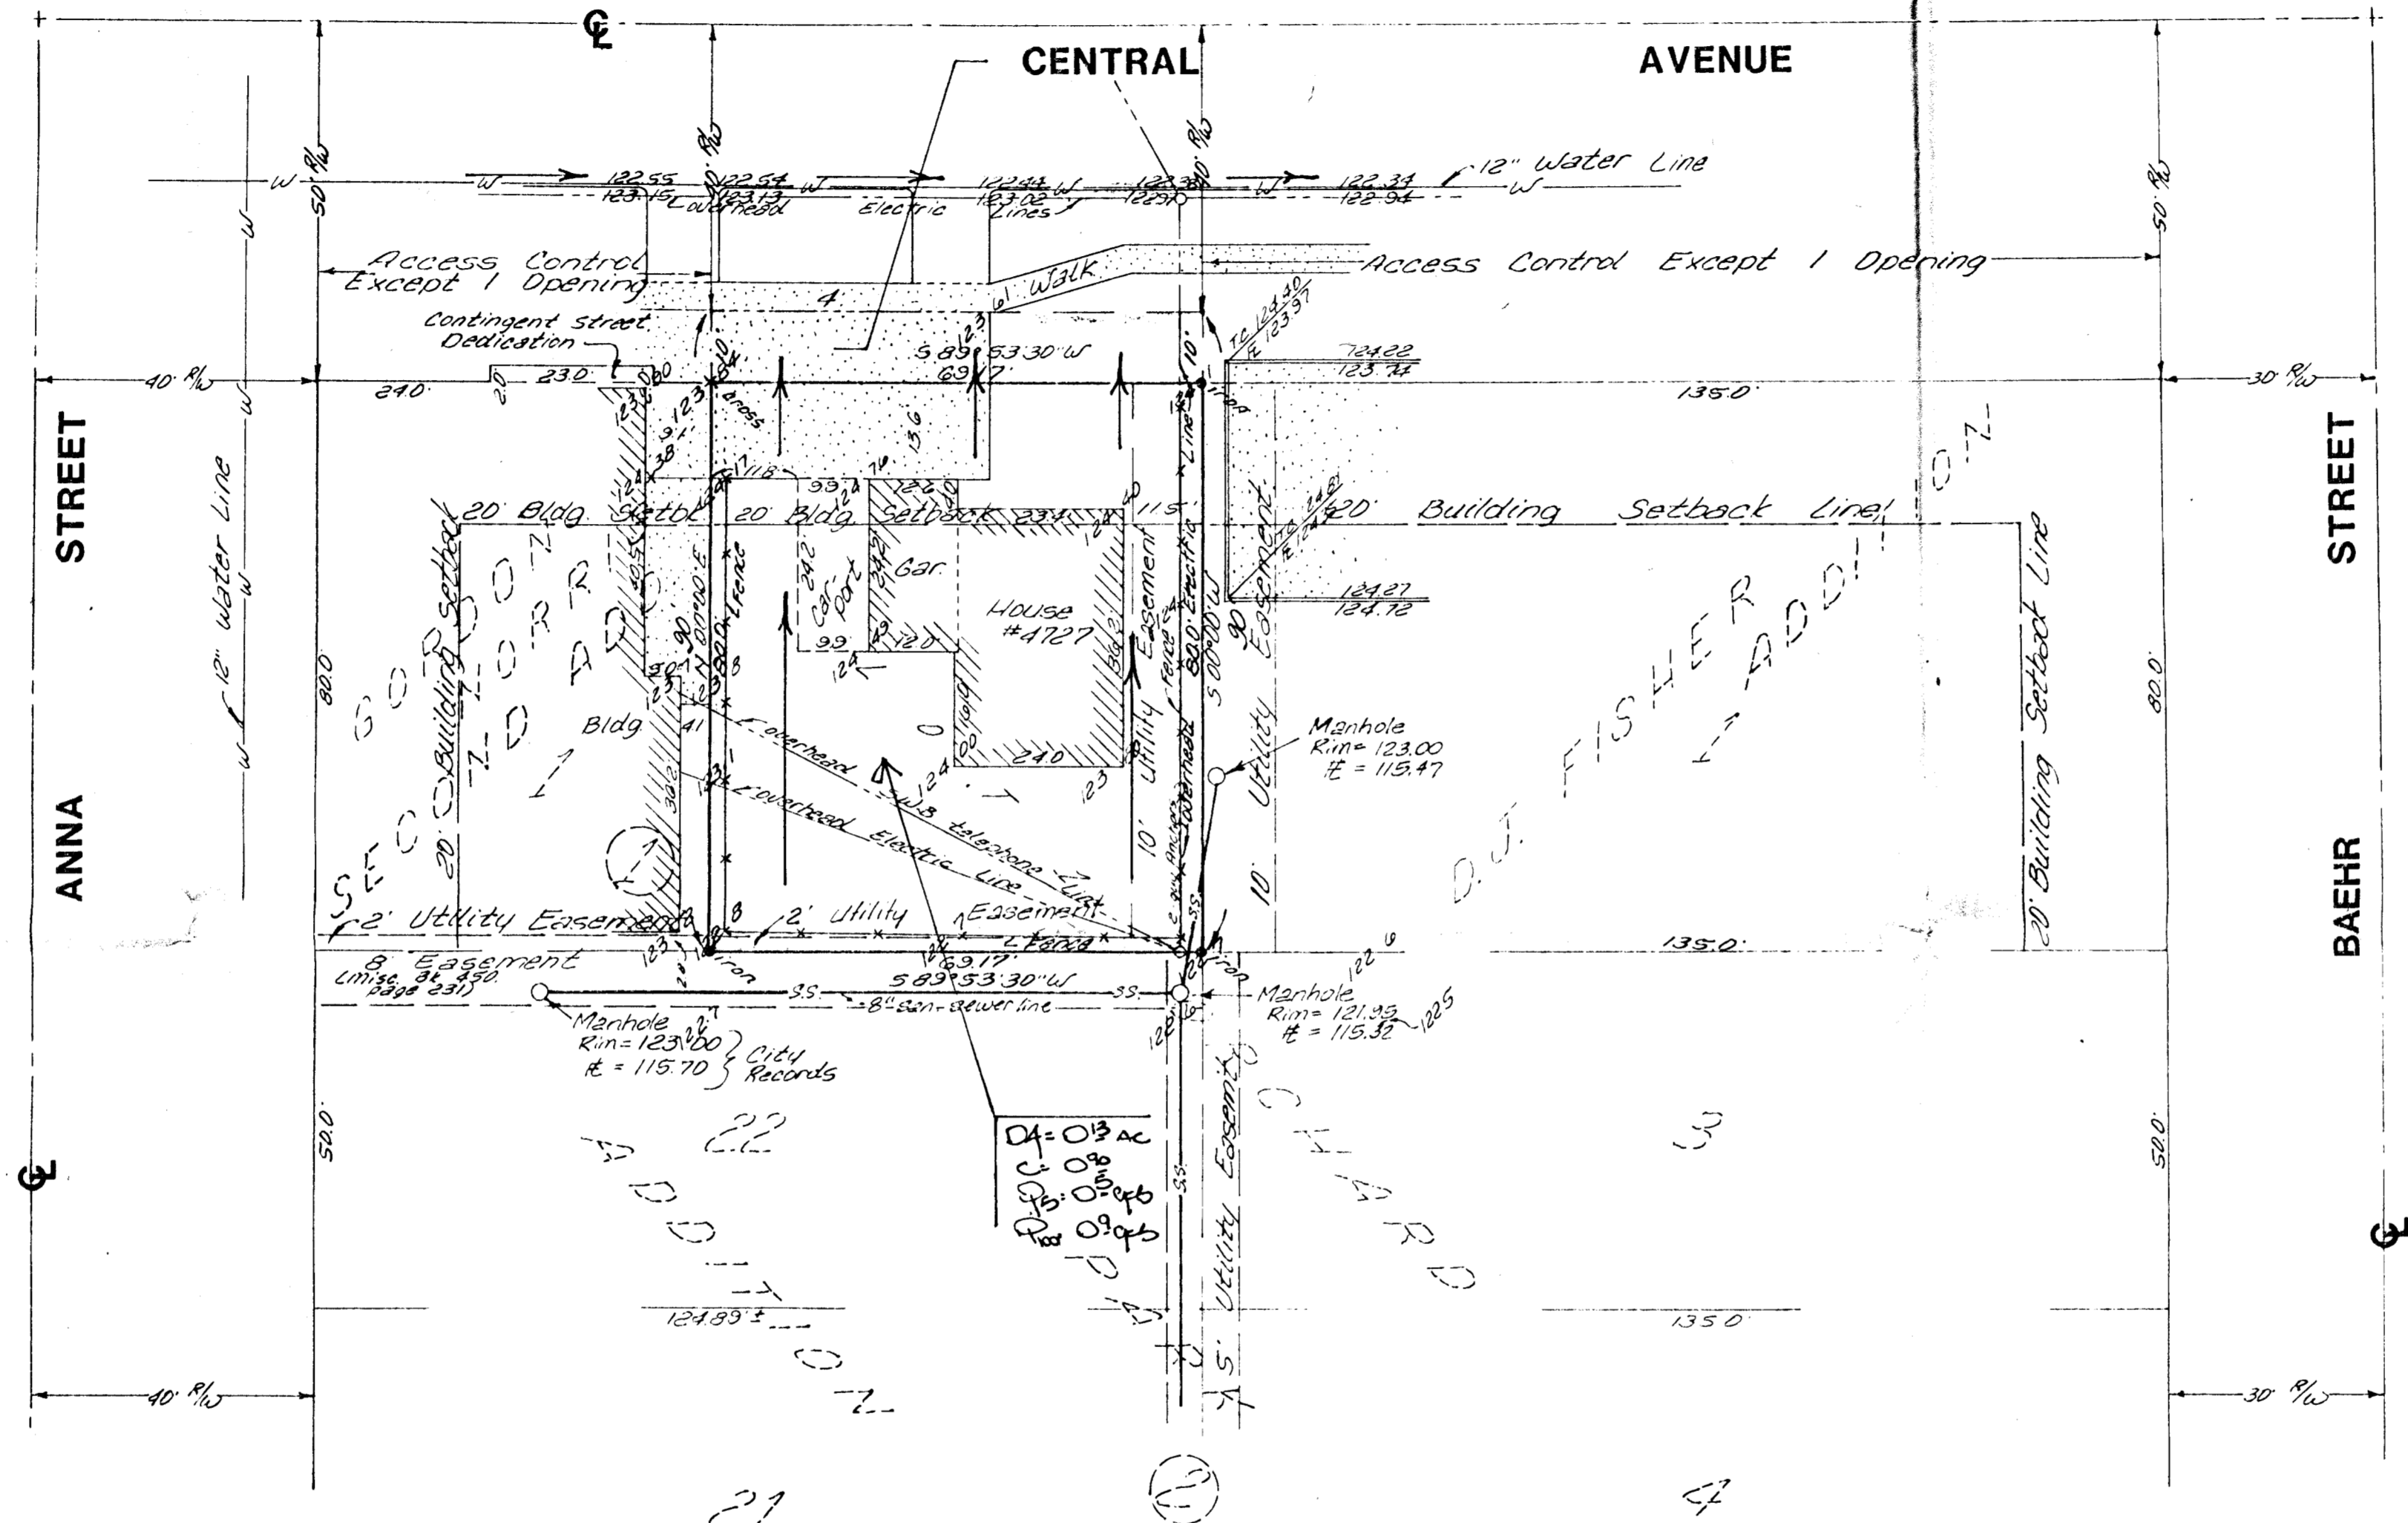

SKETCH PLAT

D. J. FISHER 2ND ADDITION

DRAINAGE PLAN

BAUGHMAN COMPANY, P.A.
SURVEYING & ENGINEERING
316-262-7271 • 315 ELLIS • WICHITA, KANSAS 67211