



SITE PLAN
1" = 20'-0"

NORTH

MNT / Walk Jones & Francis Mah Architects - Engineers		Farm Credit Banks of Wichita Wichita, Kansas	
Carl Walker & Associates Inc. PARKING CONSULTANTS / ENGINEERS			
Scale	Drawn by	Checked by	Revisions
1" = 20'-0"	S. D. P. D. S.		No. Date Description
Project No.	Date	Sheet No.	
A990	NOV 9 1982		

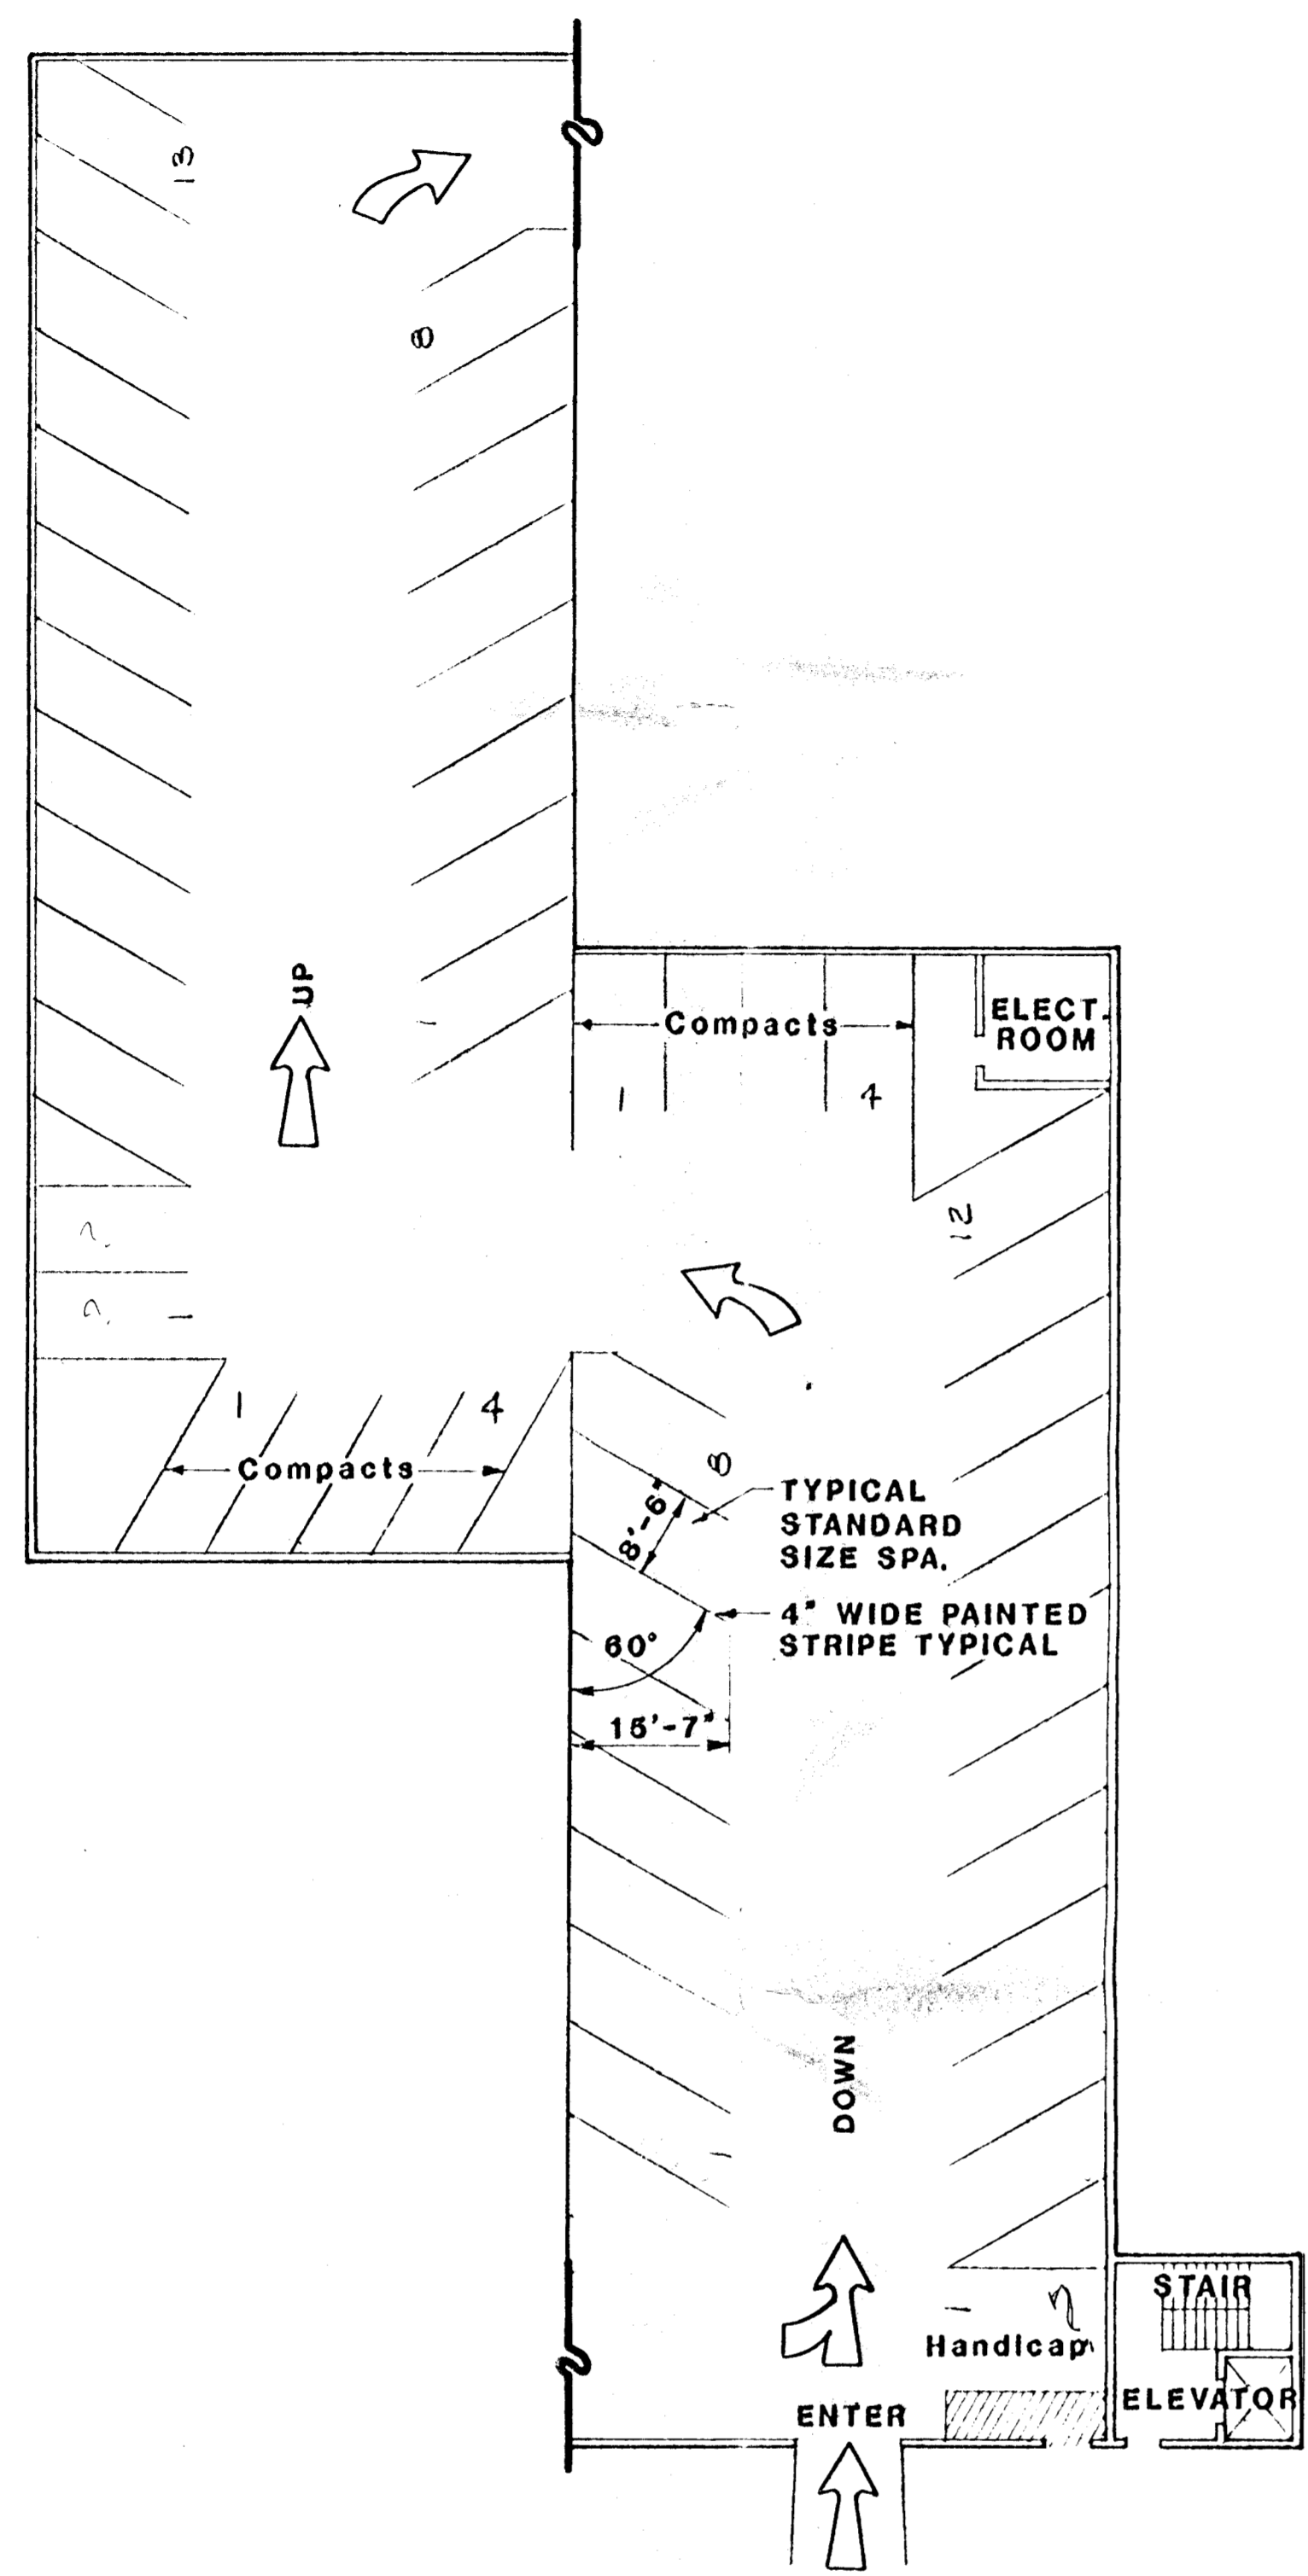


Second Street
FIRST TIER PLAN
 1/16" = 1'-0"
 NORTH

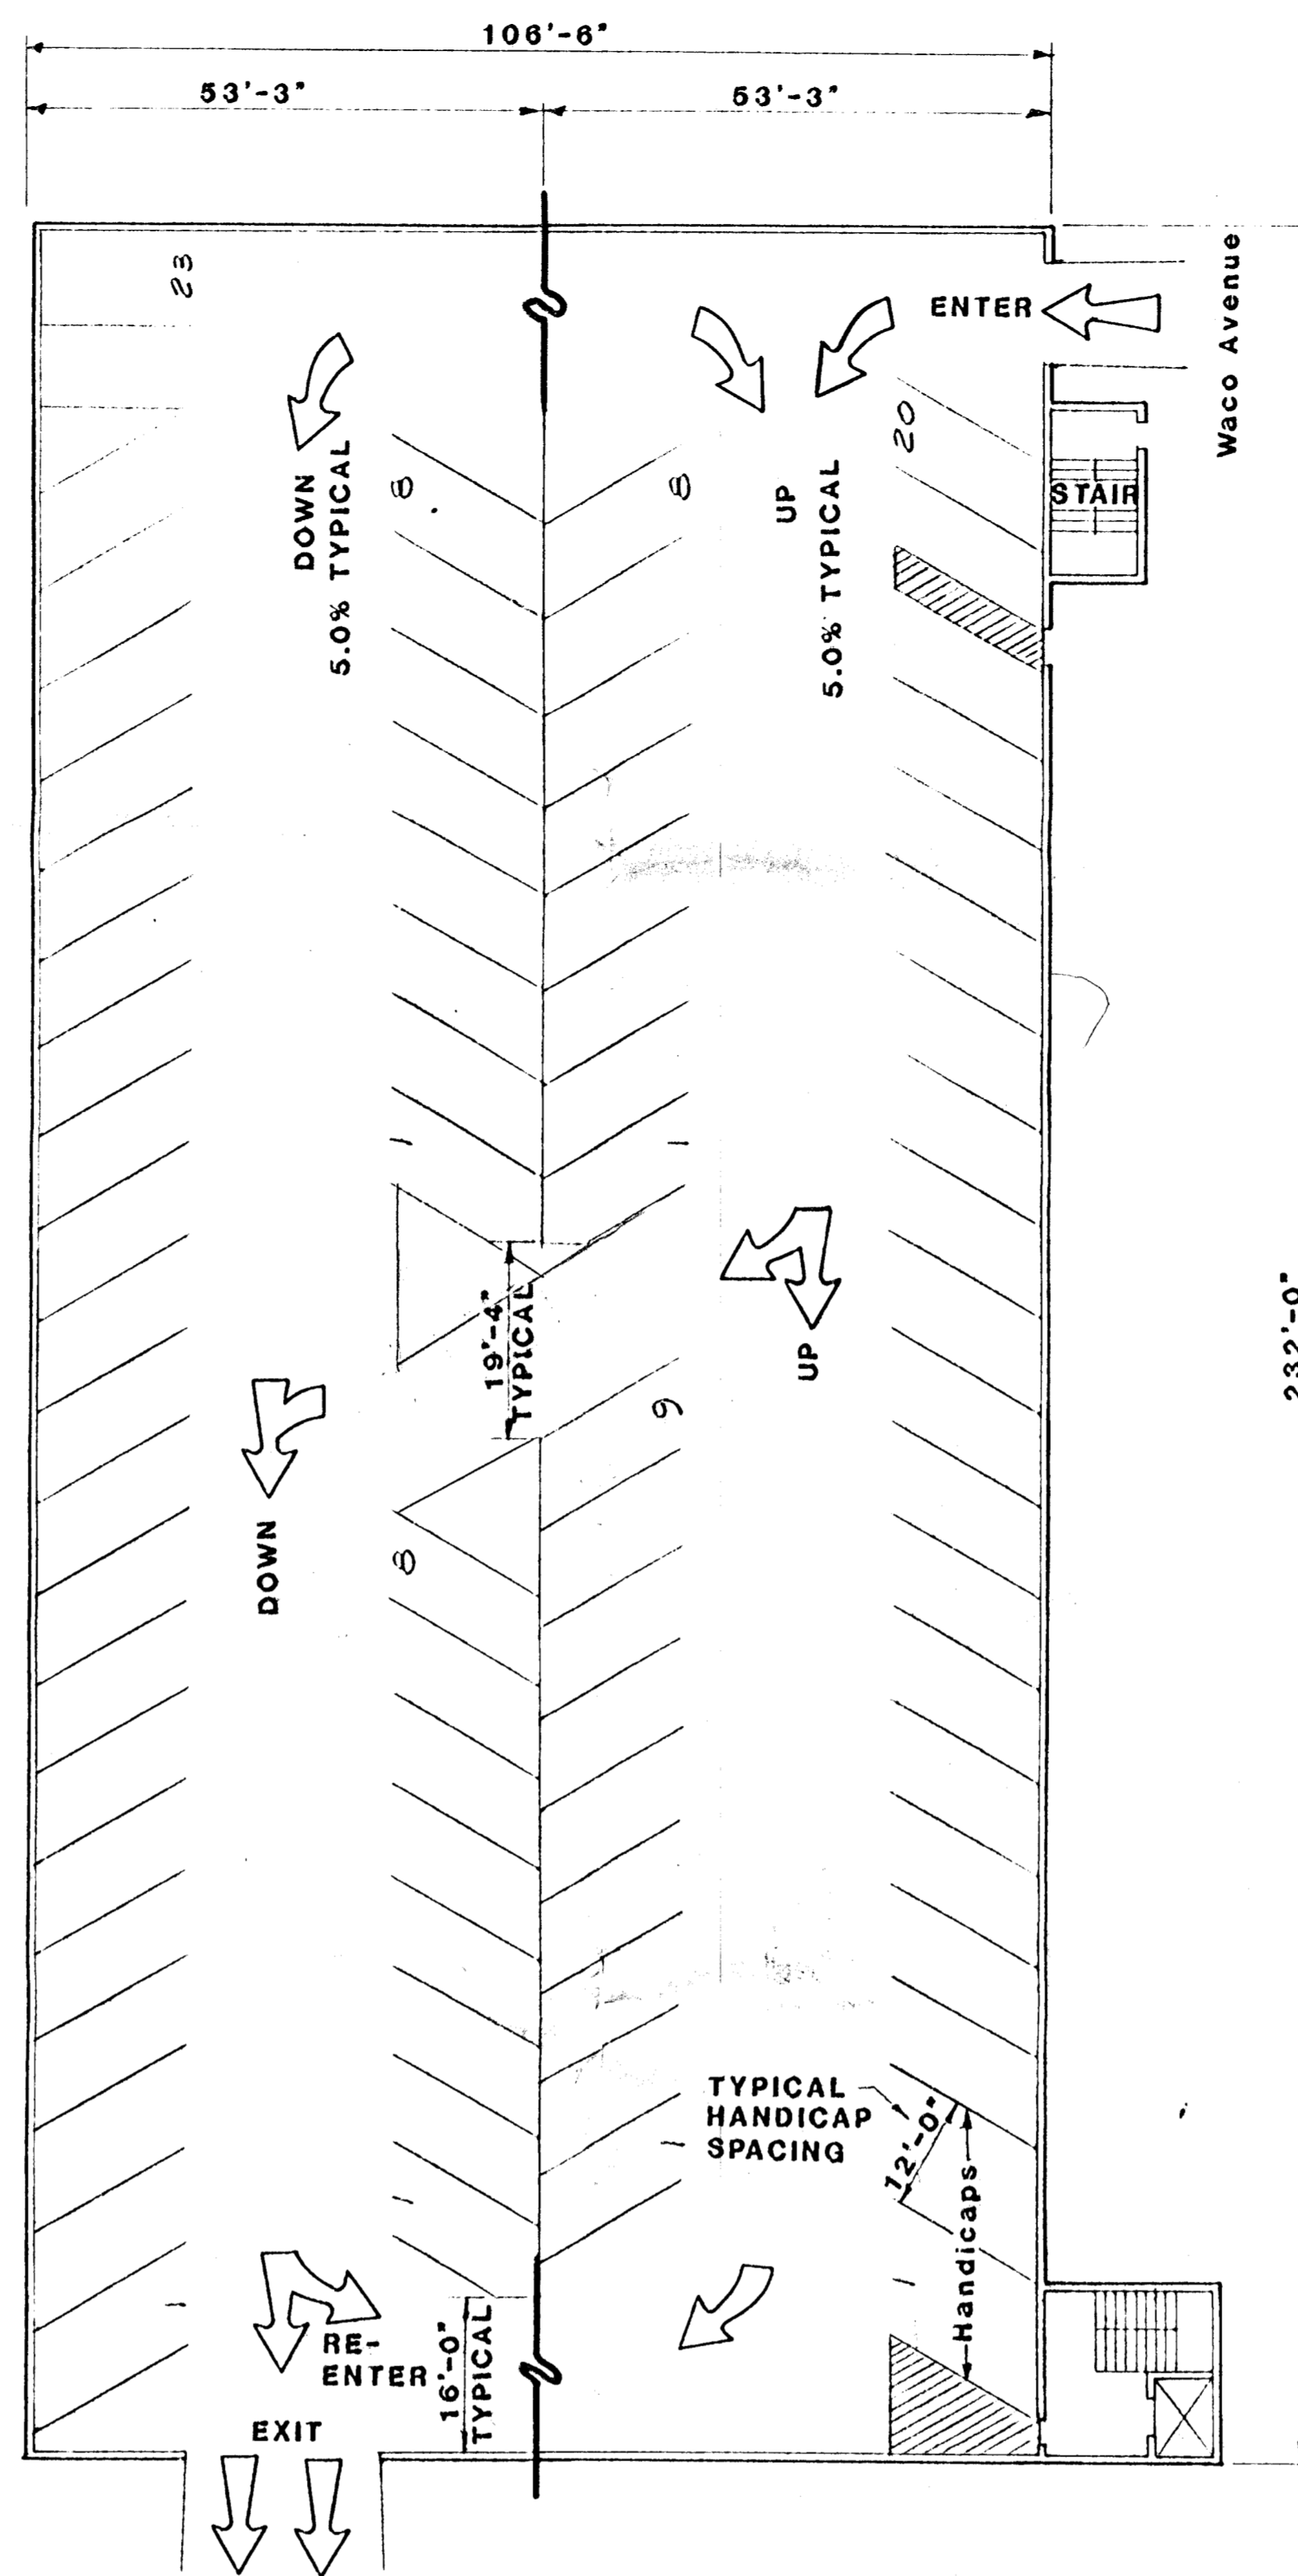


Second Street
SECOND TIER PLAN
 1/16" = 1'-0"
 NORTH

CAR TABULATION				
	STANDARD	COMPACT	HANDICAP	TOTAL
FIRST TIER	40	8	1	49
SECOND TIER	74	0	2	76
THIRD TIER	42	44	2	88
FOURTH TIER	43	37	2	82
FIFTH TIER	42	44	2	88
SIXTH TIER	43	37	2	82
SEVENTH TIER	42	44	2	88
TOP TIER	25	26	0	51
GRAND TOTAL	351	240	13	604



4090

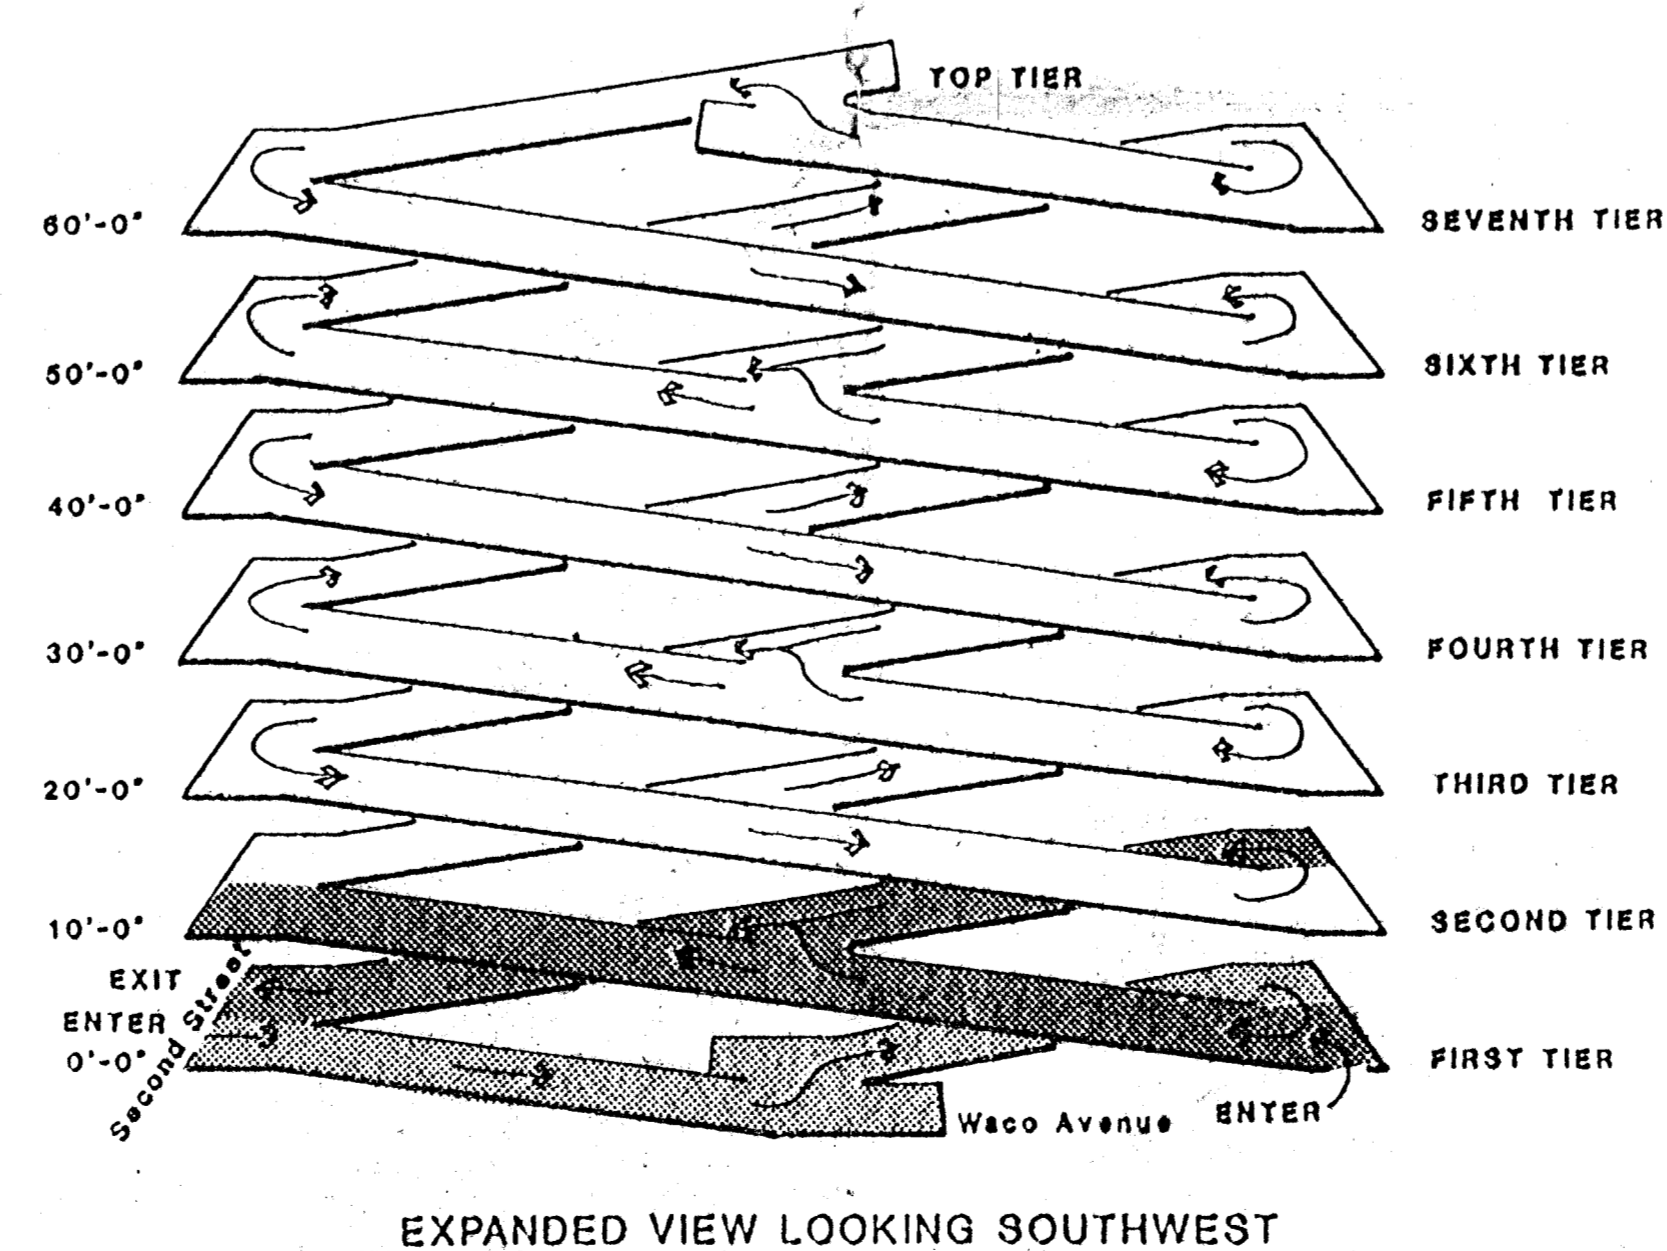



MNT / Walk Jones & Francis Mah Architects - Engineers		Farm Credit Banks of Wichita Wichita, Kansas	
Carl Walker & Associates Inc. PARKING CONSULTANTS / ENGINEERS		Revisions No. Date Description	
Scale 1/16" = 1'-0"	Drawn by S. D. K. DEE	Checked by	
Project No. A990	Date NOV 9 1982	Sheet No.	

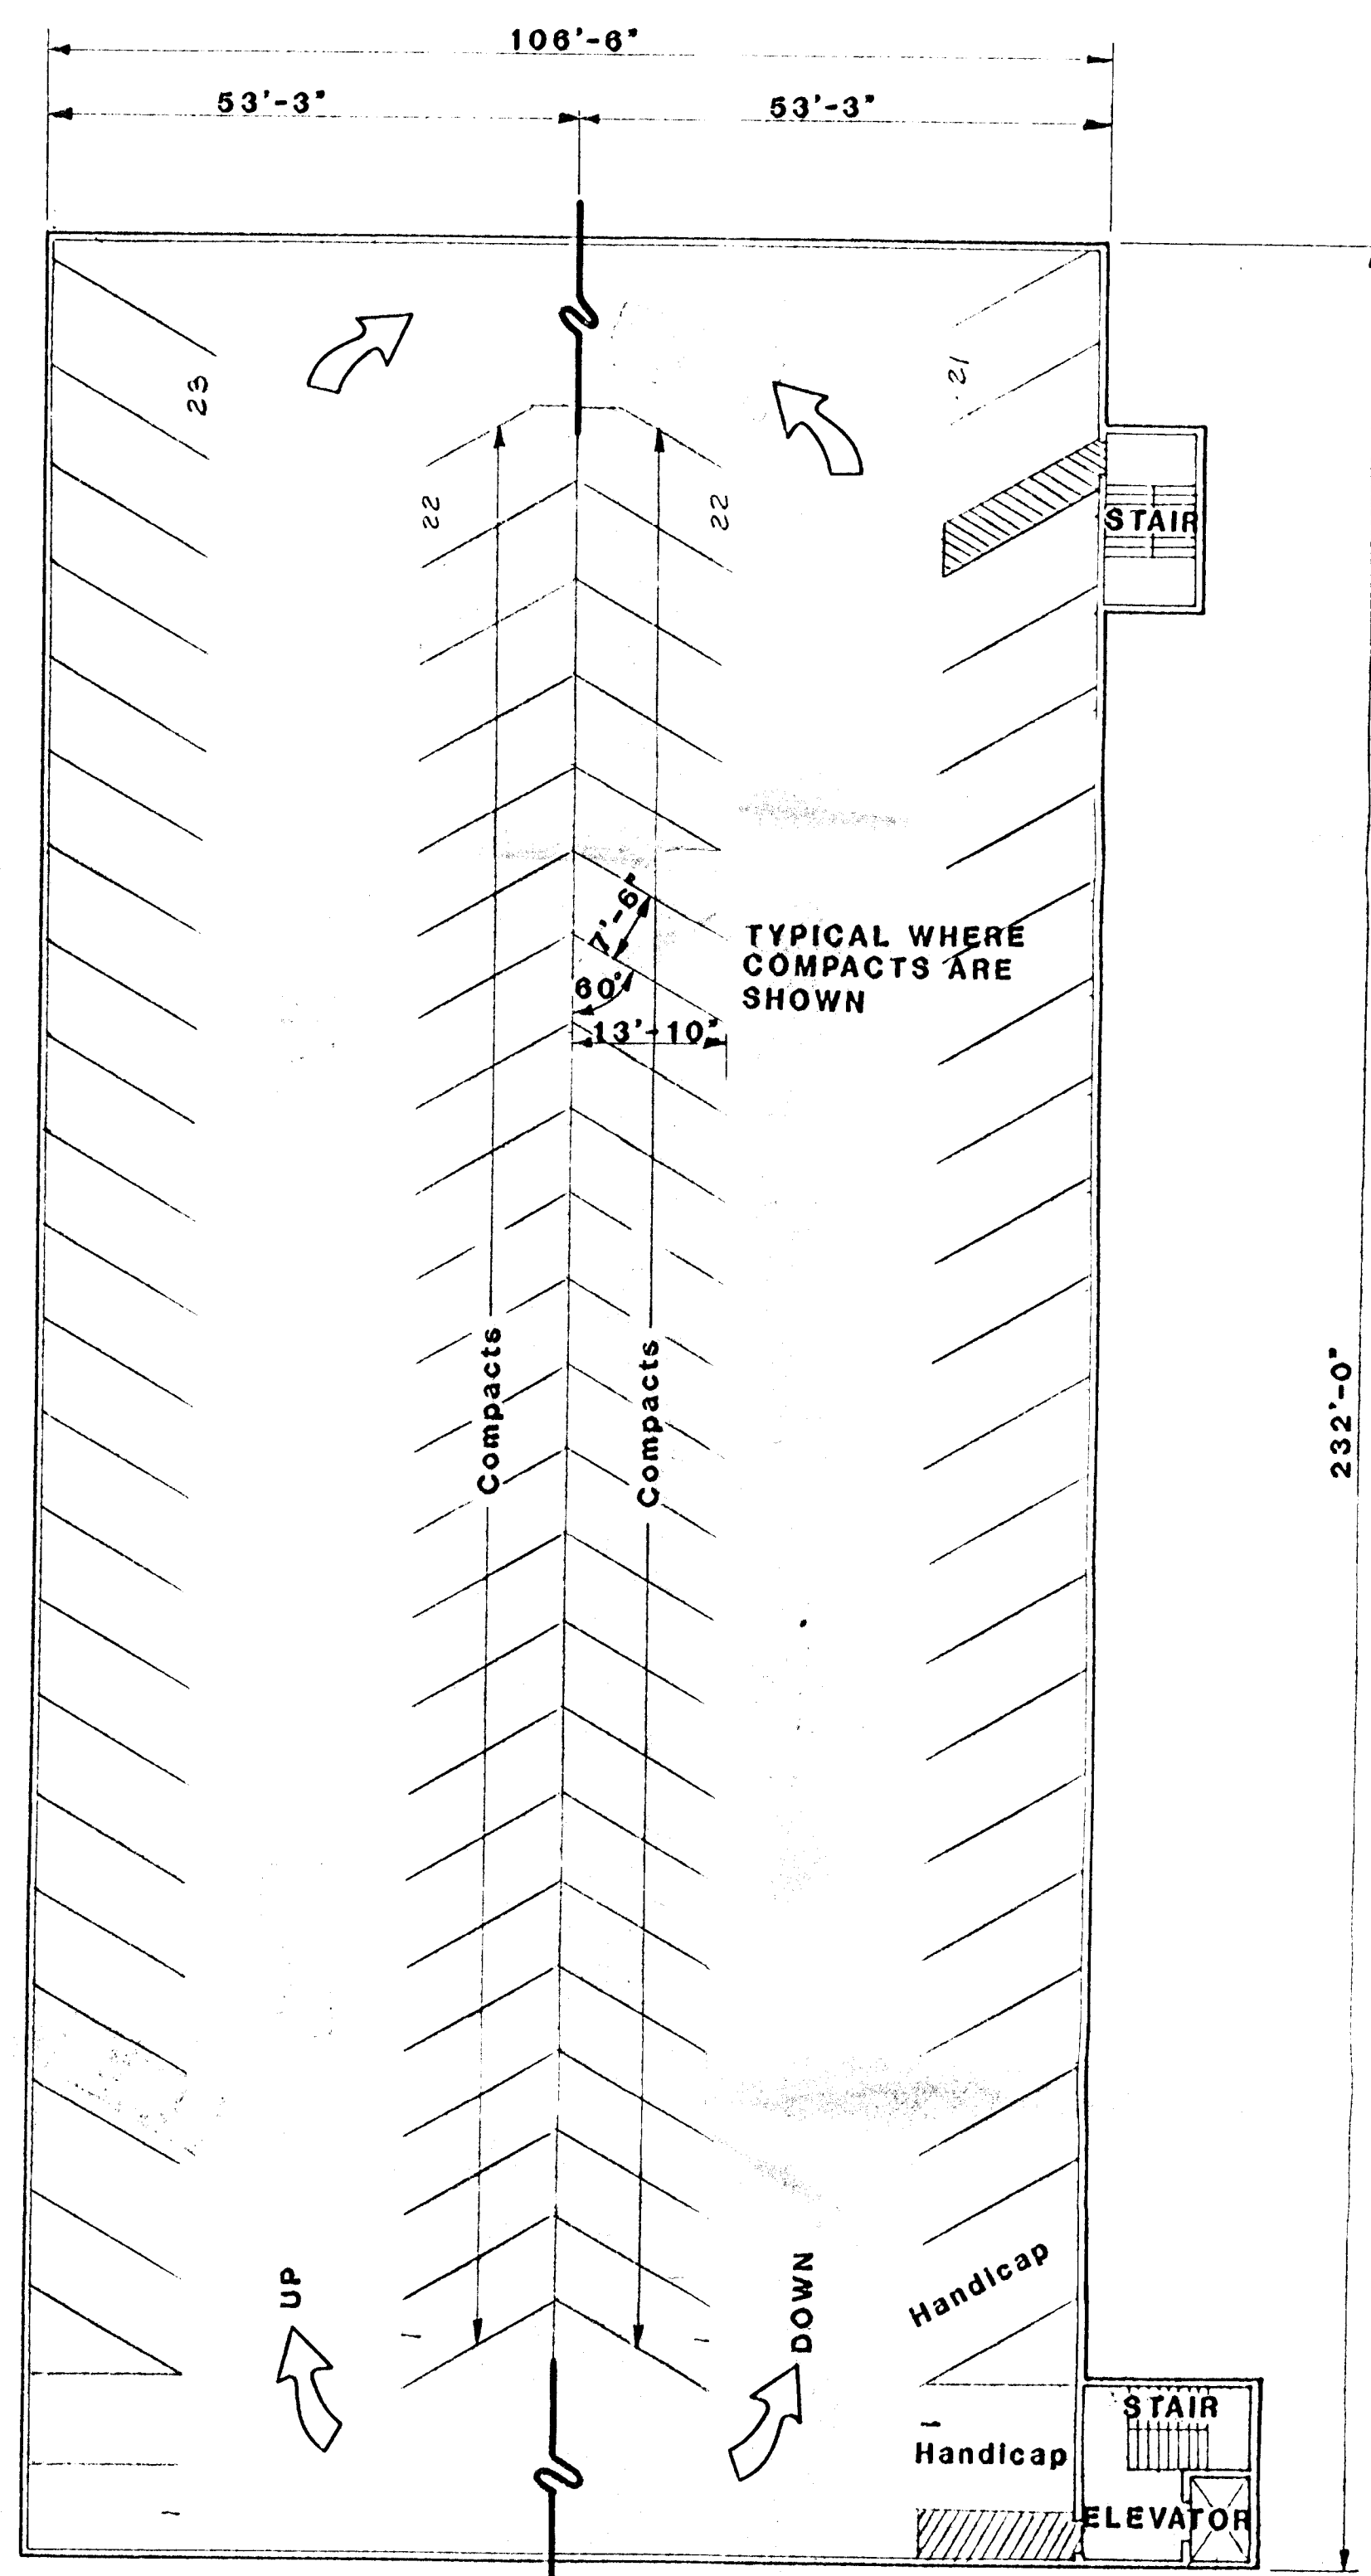



THIRD, FIFTH & SEVENTH TIER PLANS
1/16" = 1'-0"

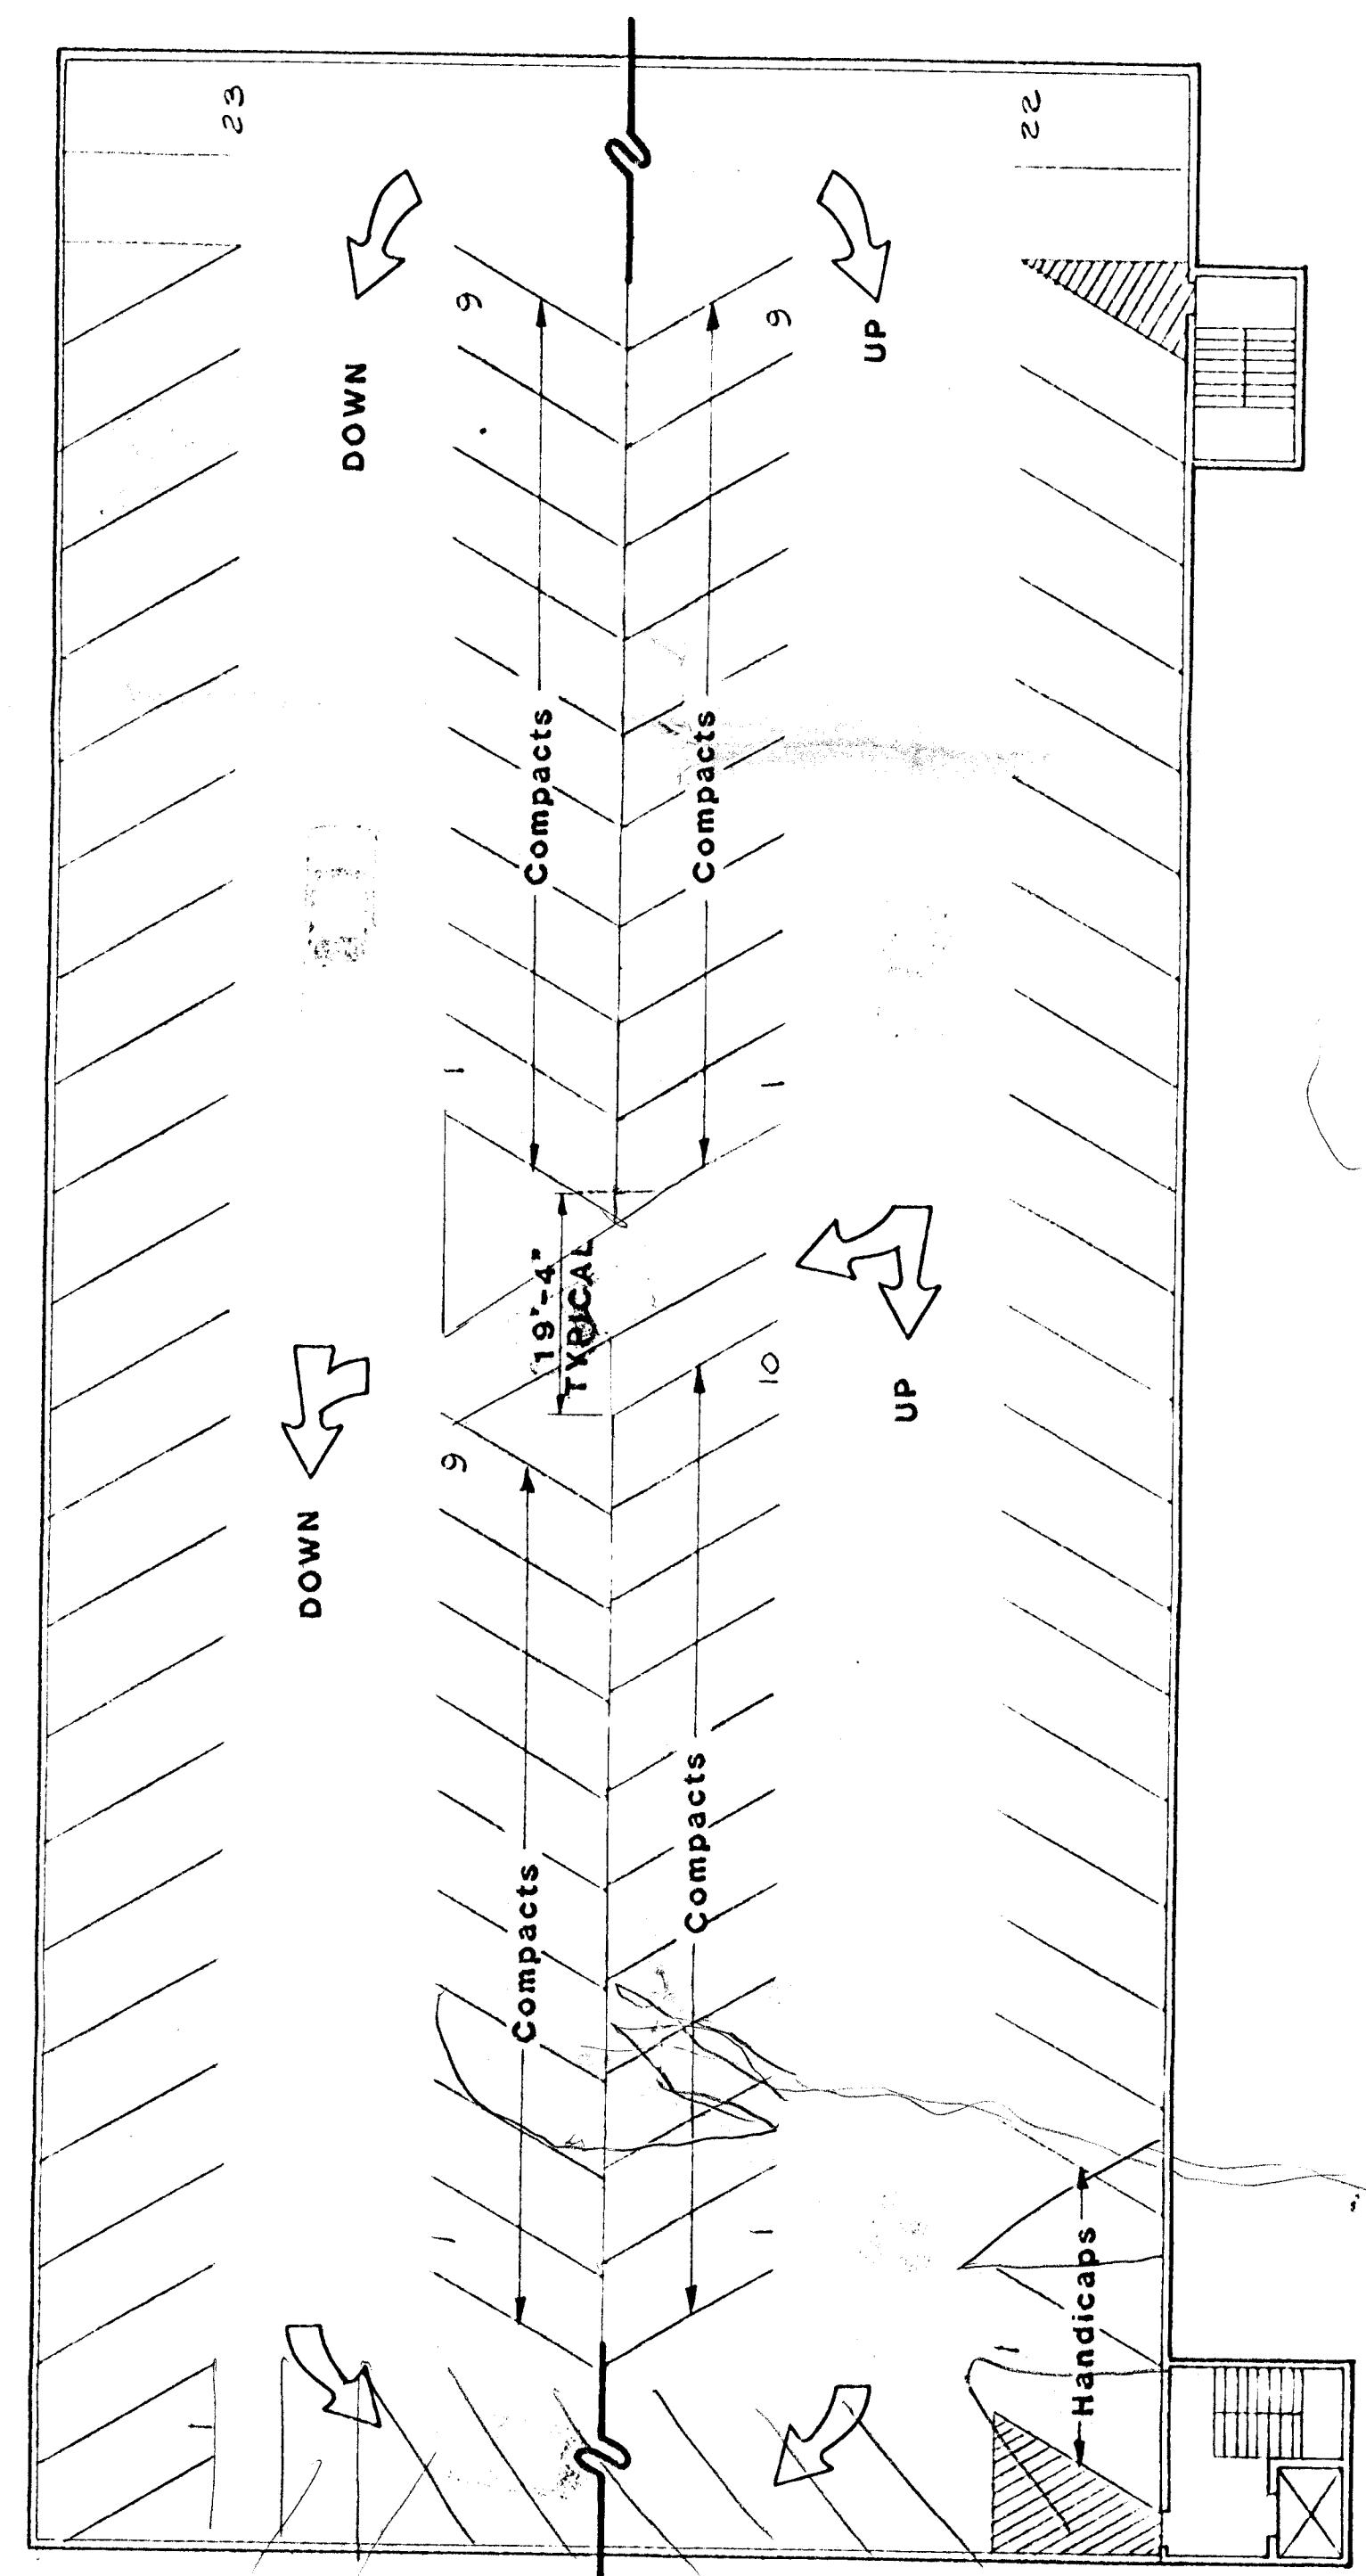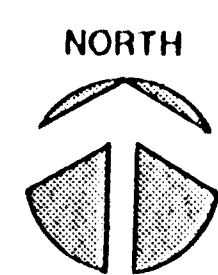

FOURTH & SIXTH TIER PLANS
1/16" = 1'-0"

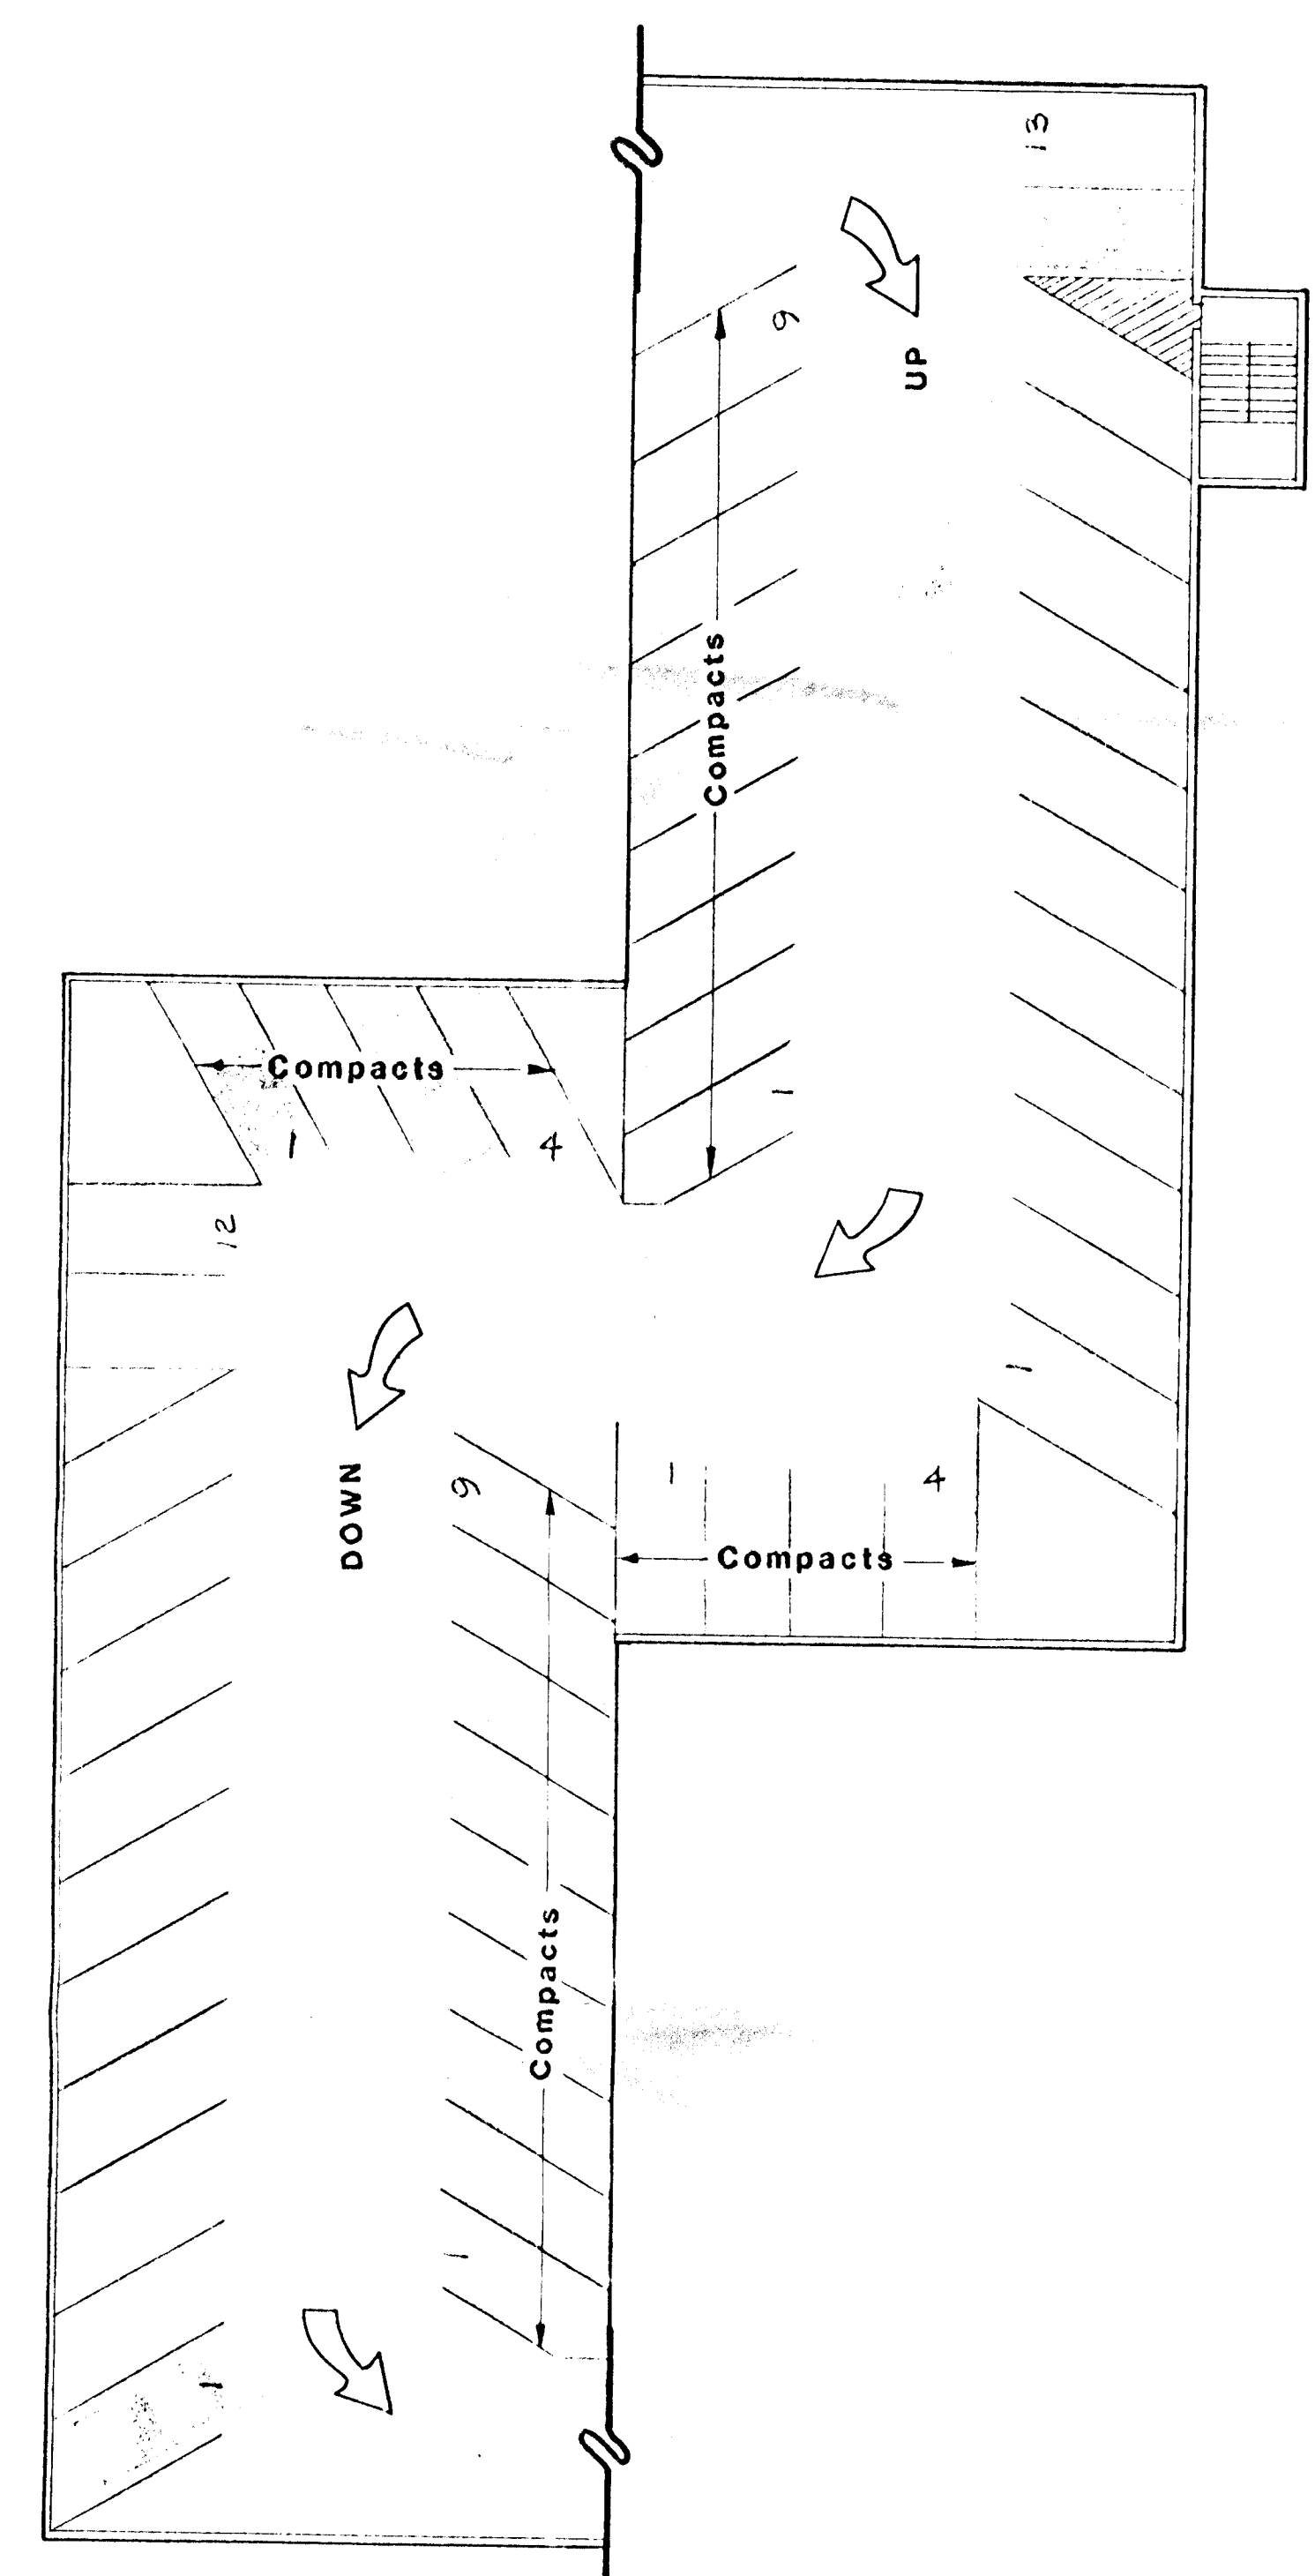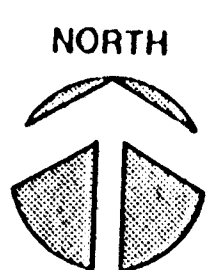


TOP TIER PLAN
1/16" = 1'-0"

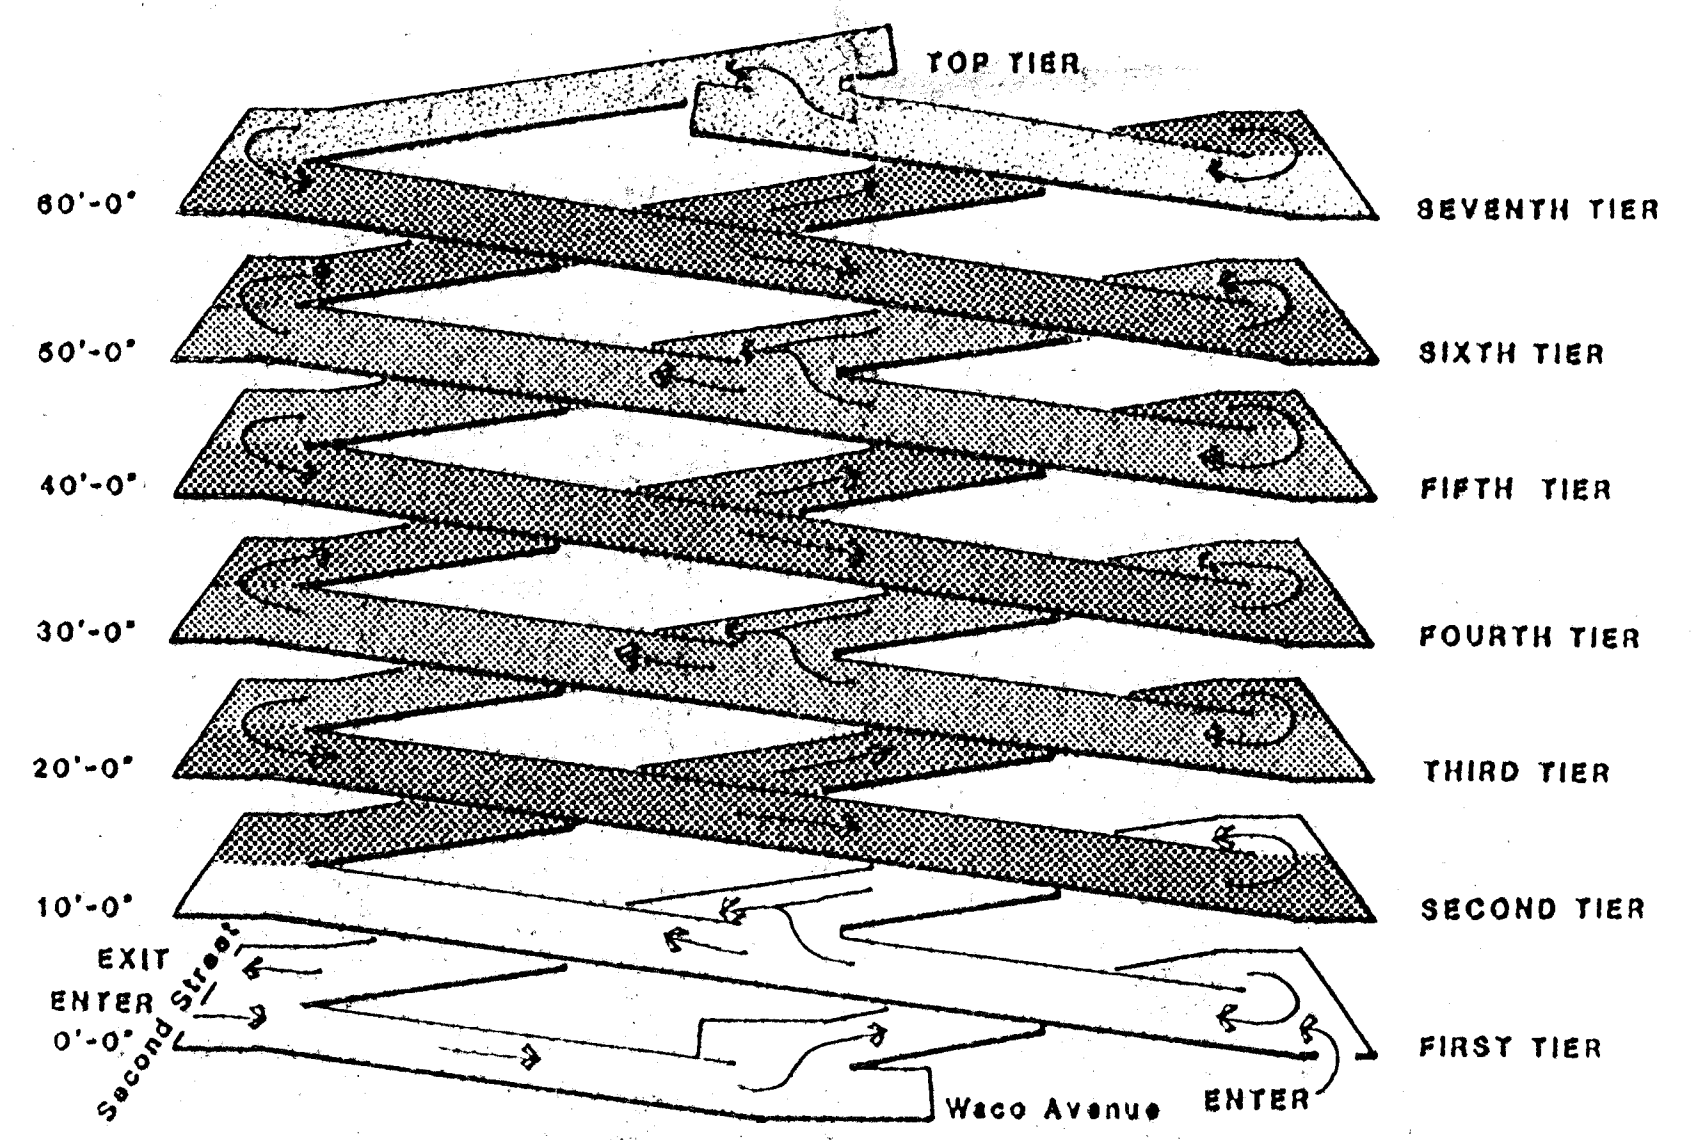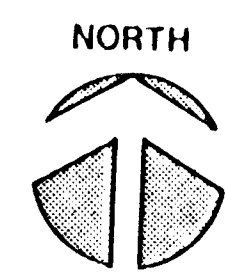


EXPANDED VIEW LOOKING SOUTHWEST


MNT / Walk Jones & Francis Mah Architects - Engineers		Farm Credit Banks of Wichita Wichita, Kansas																									
Carl Walker & Associates Inc. ARCHITECTS / ENGINEERS		<table border="1"> <thead> <tr> <th colspan="3">Revisions</th> </tr> <tr> <th>No.</th> <th>Date</th> <th>Description</th> </tr> </thead> <tbody> <tr><td> </td><td> </td><td> </td></tr> <tr><td> </td><td> </td><td> </td></tr> <tr><td> </td><td> </td><td> </td></tr> <tr><td> </td><td> </td><td> </td></tr> <tr><td> </td><td> </td><td> </td></tr> <tr><td> </td><td> </td><td> </td></tr> </tbody> </table>		Revisions			No.	Date	Description																		
Revisions																											
No.	Date	Description																									
Scale 1/16" = 1'-0"	Drawn by S D RUDE	Checked by																									
Project No. A990	Date NOV 9 1992	Sheet No.																									

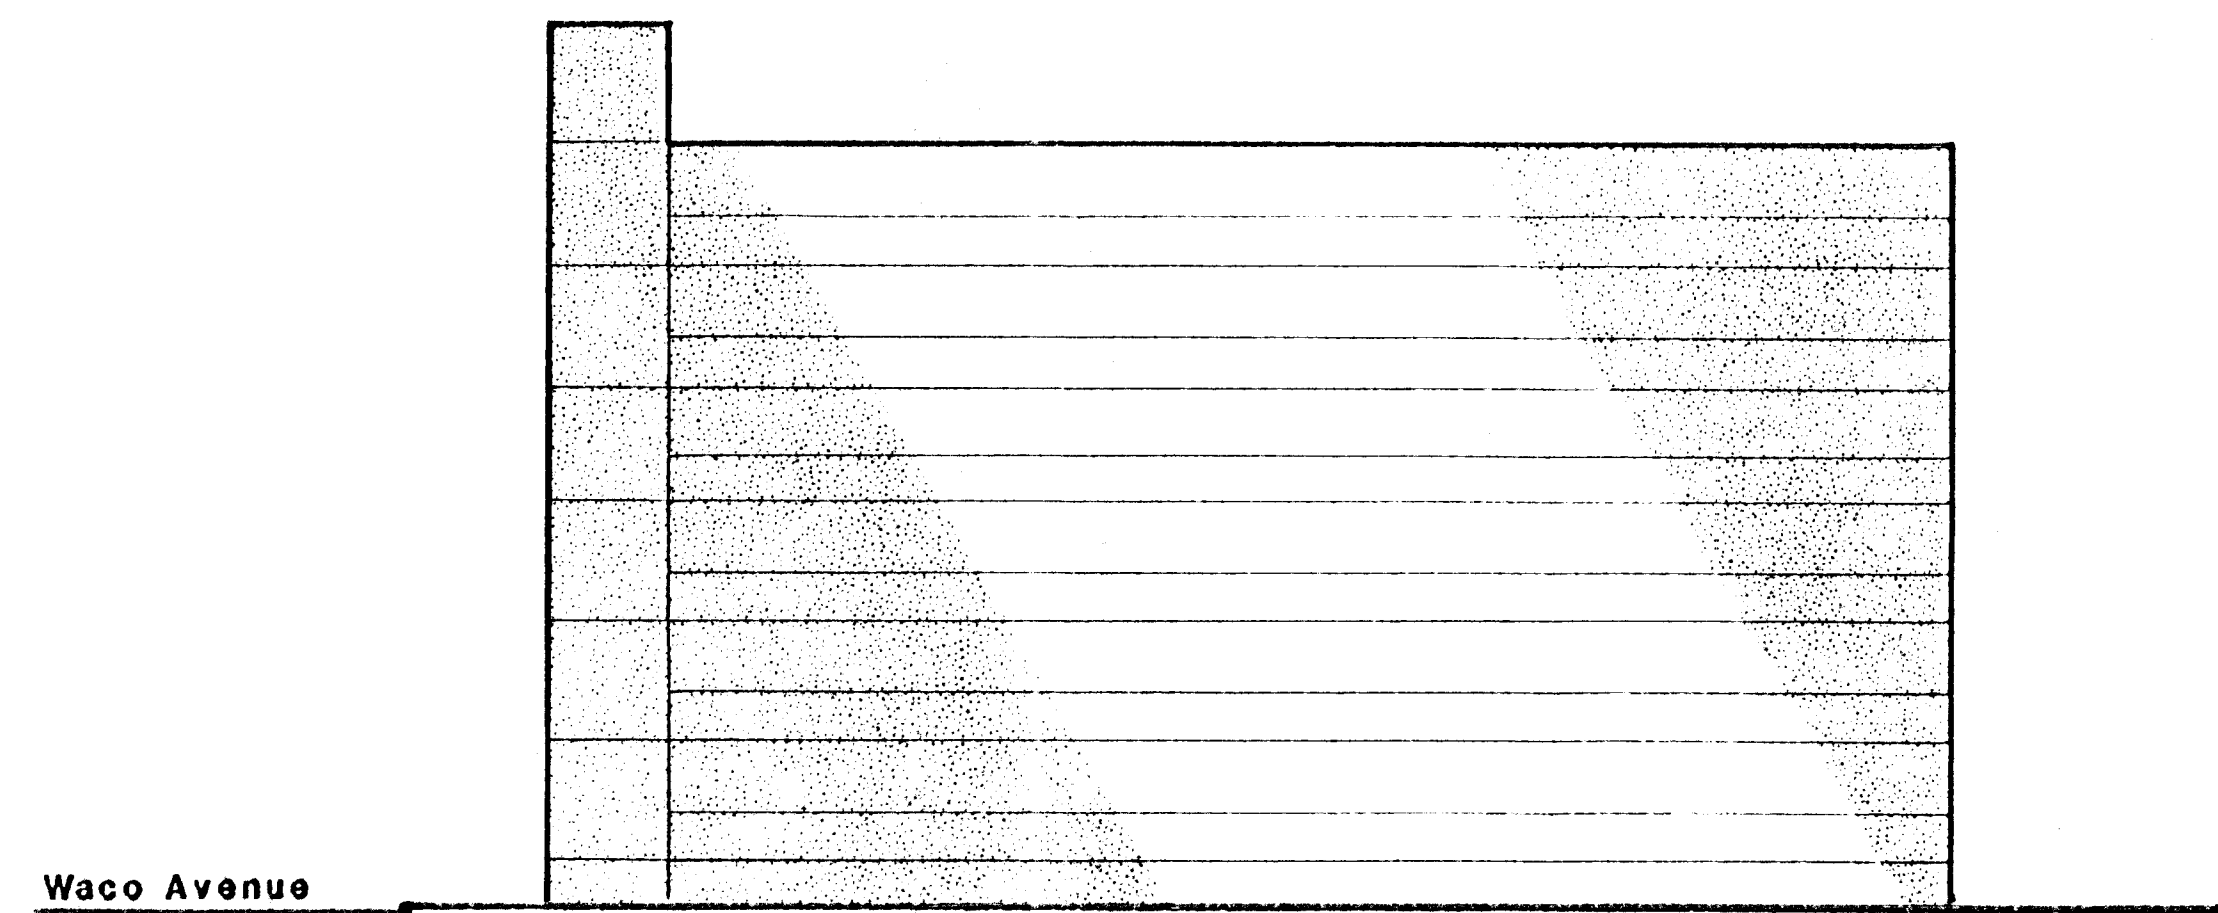


NORTH ELEVATION
1/16" = 1'-0"

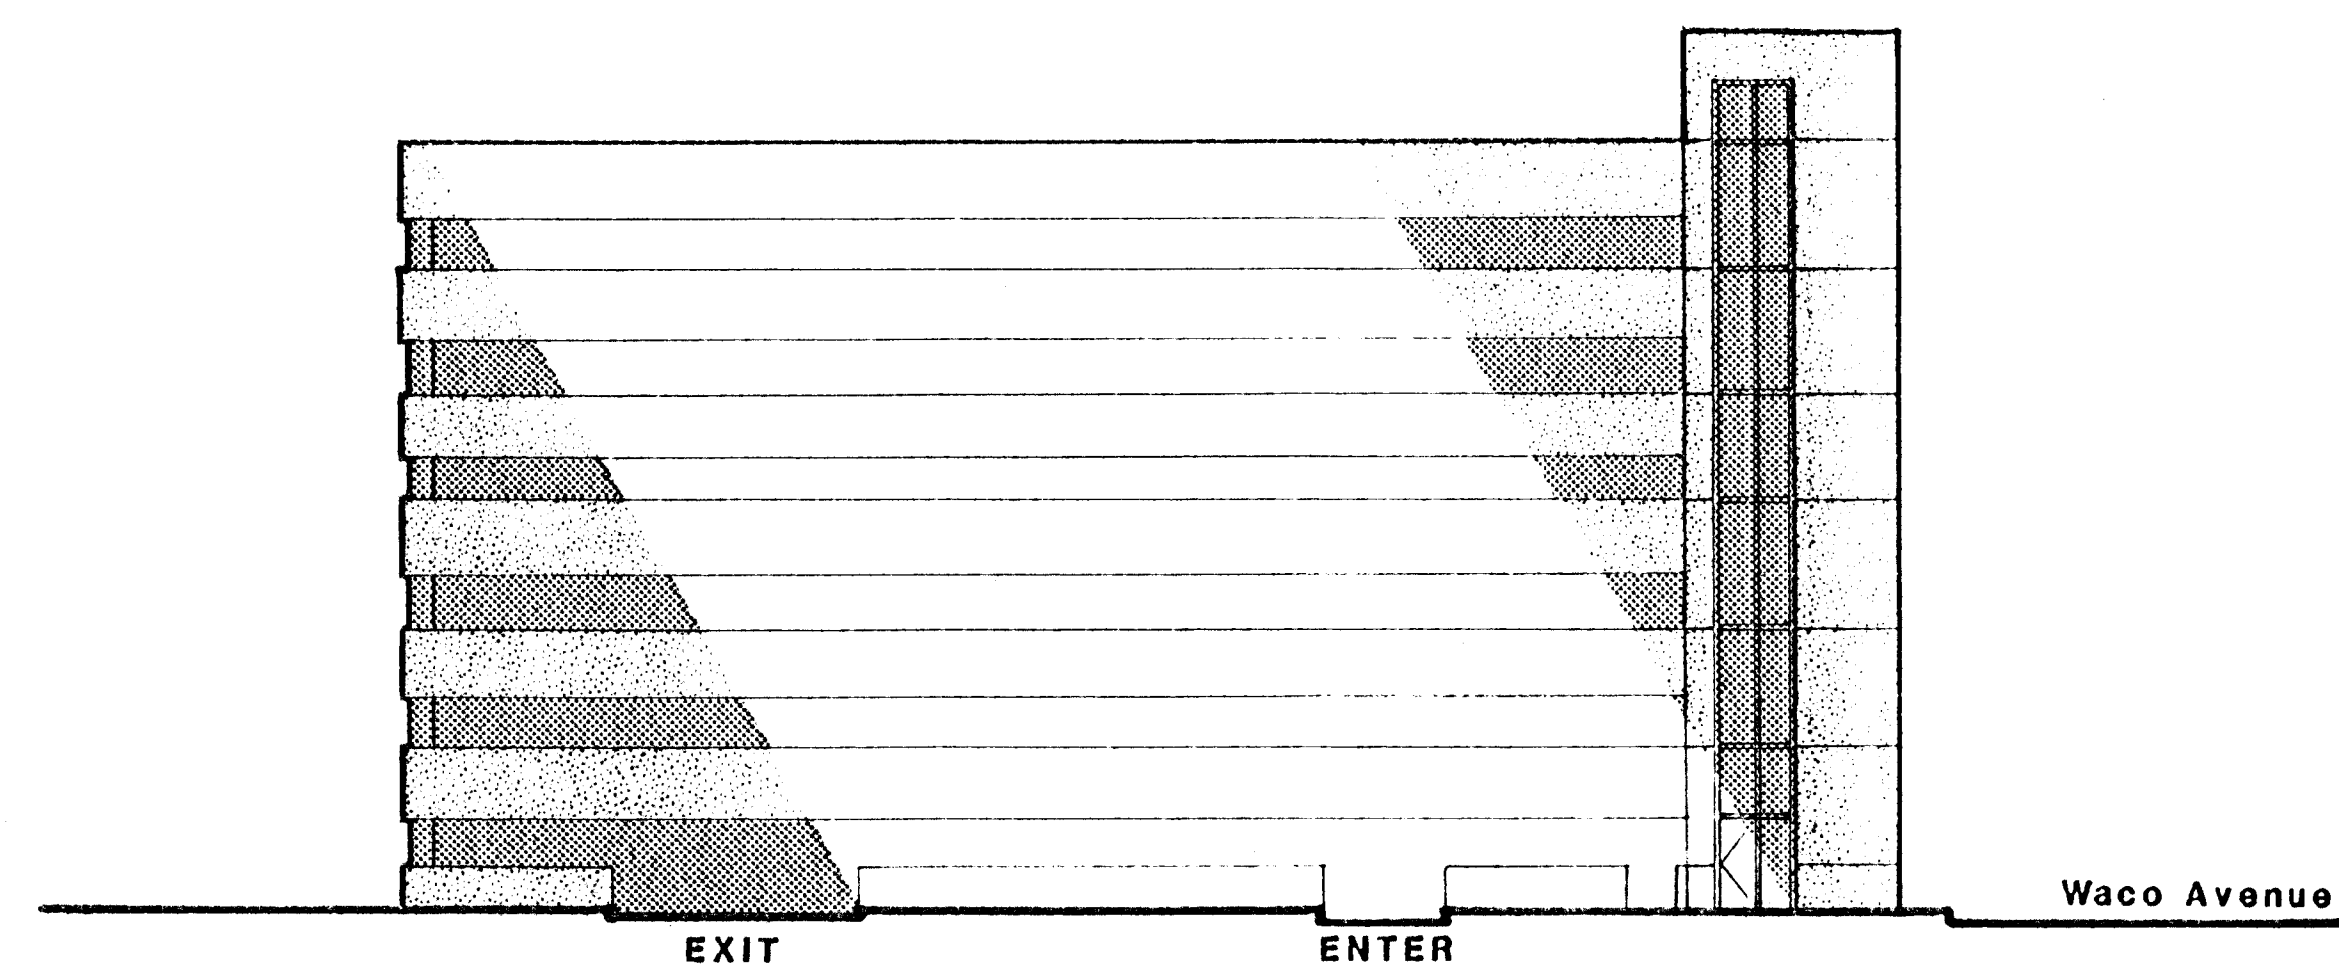

SOUTH ELEVATION
1/16" = 1'-0"

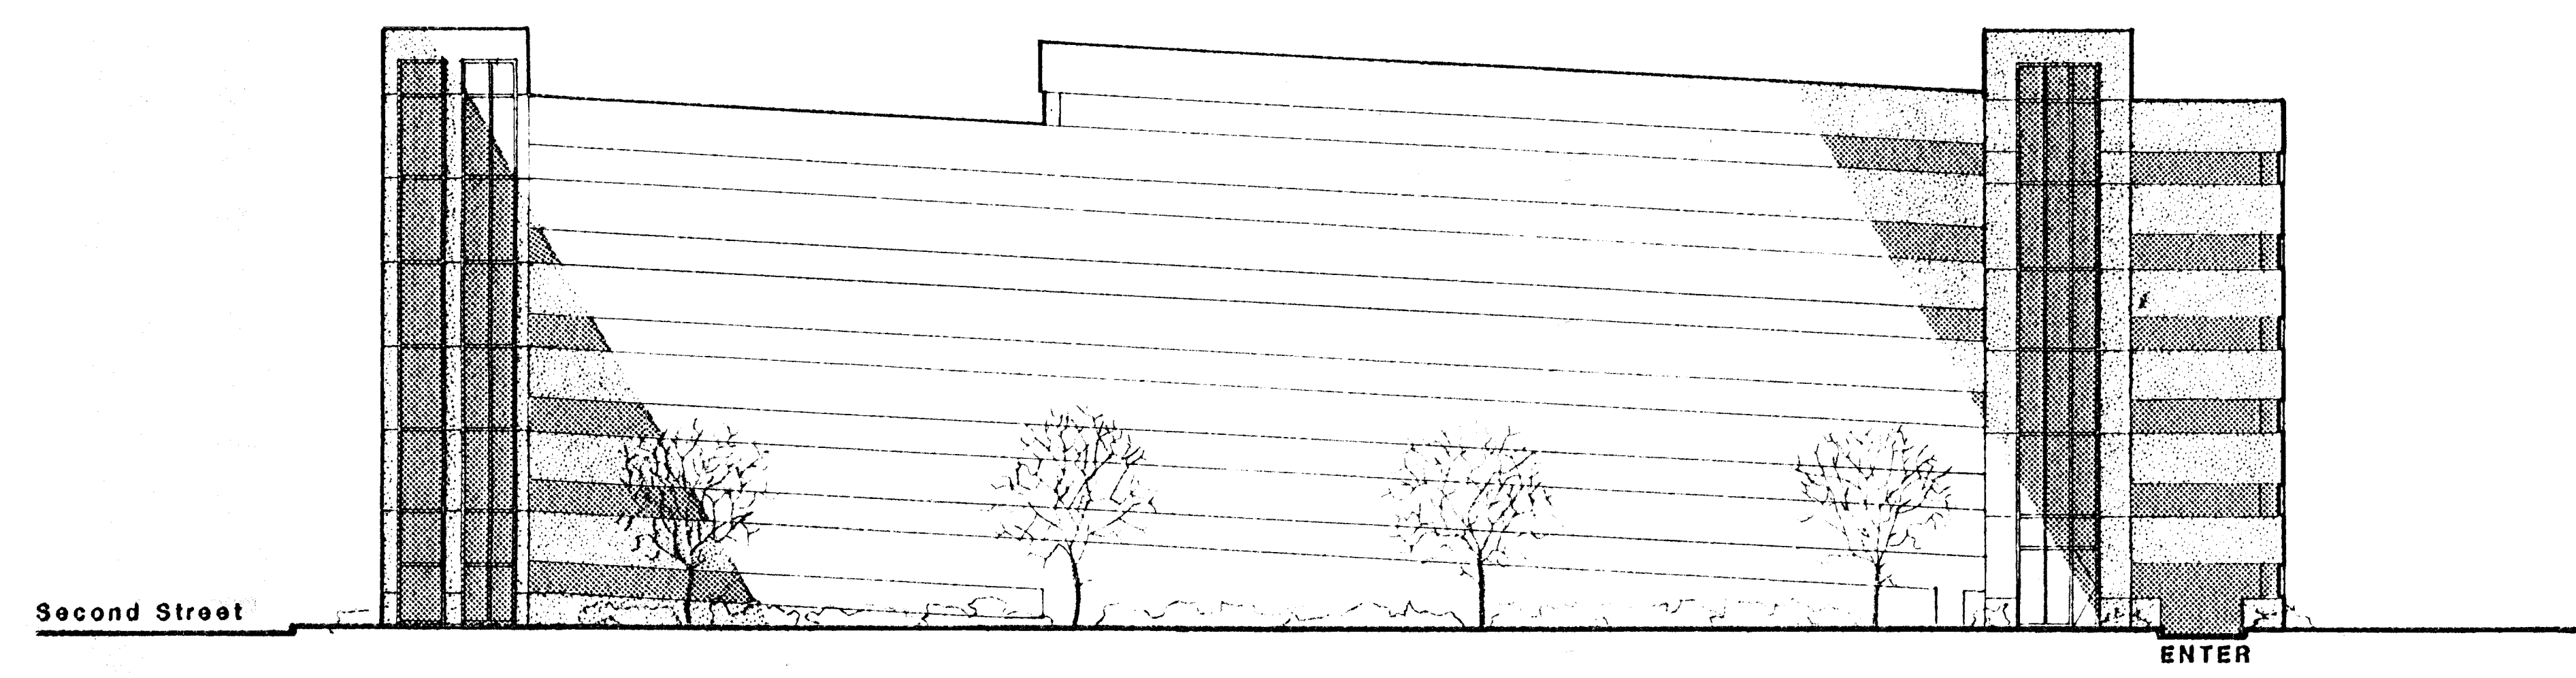

EAST ELEVATION
1/16" = 1'-0"

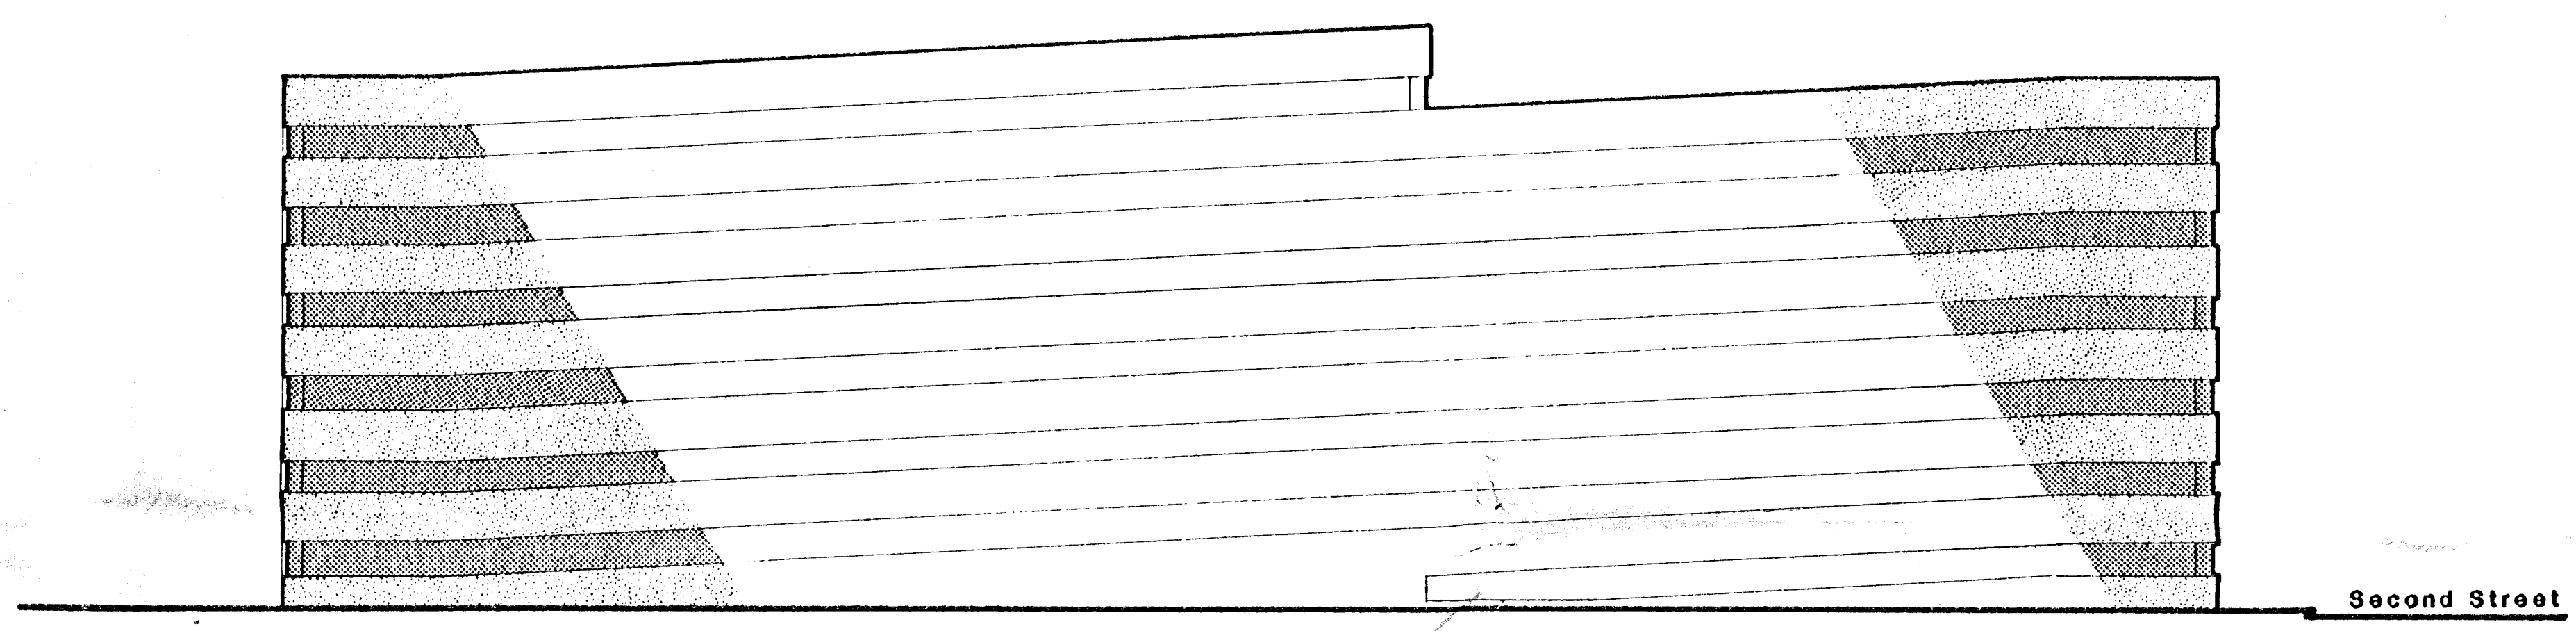

WEST ELEVATION
1/16" = 1'-0"

MNT / Walk Jones & Francis Mah Architects - Engineers		Farm Credit Banks of Wichita Wichita, Kansas																						
Carl Walker & Associates Inc. PARKING CONSULTANTS / ENGINEERS		<table border="1"> <thead> <tr> <th colspan="3">Revisions</th> </tr> <tr> <th>No.</th> <th>Date</th> <th>Description</th> </tr> </thead> <tbody> <tr><td> </td><td> </td><td> </td></tr> <tr><td> </td><td> </td><td> </td></tr> <tr><td> </td><td> </td><td> </td></tr> <tr><td> </td><td> </td><td> </td></tr> <tr><td> </td><td> </td><td> </td></tr> </tbody> </table>		Revisions			No.	Date	Description															
Revisions																								
No.	Date	Description																						
Scale 1/16" = 1'-0"	Drawn by S D RJJE	Checked by																						
Project No. A990	Date NOV 9 1982	Sheet No.																						