



BENCH MARK:  
 R.R. Spike in Power Pole  
 310' N. of Douglas on W. side of Jackson  
 ELEV.=1363.03 NGVD

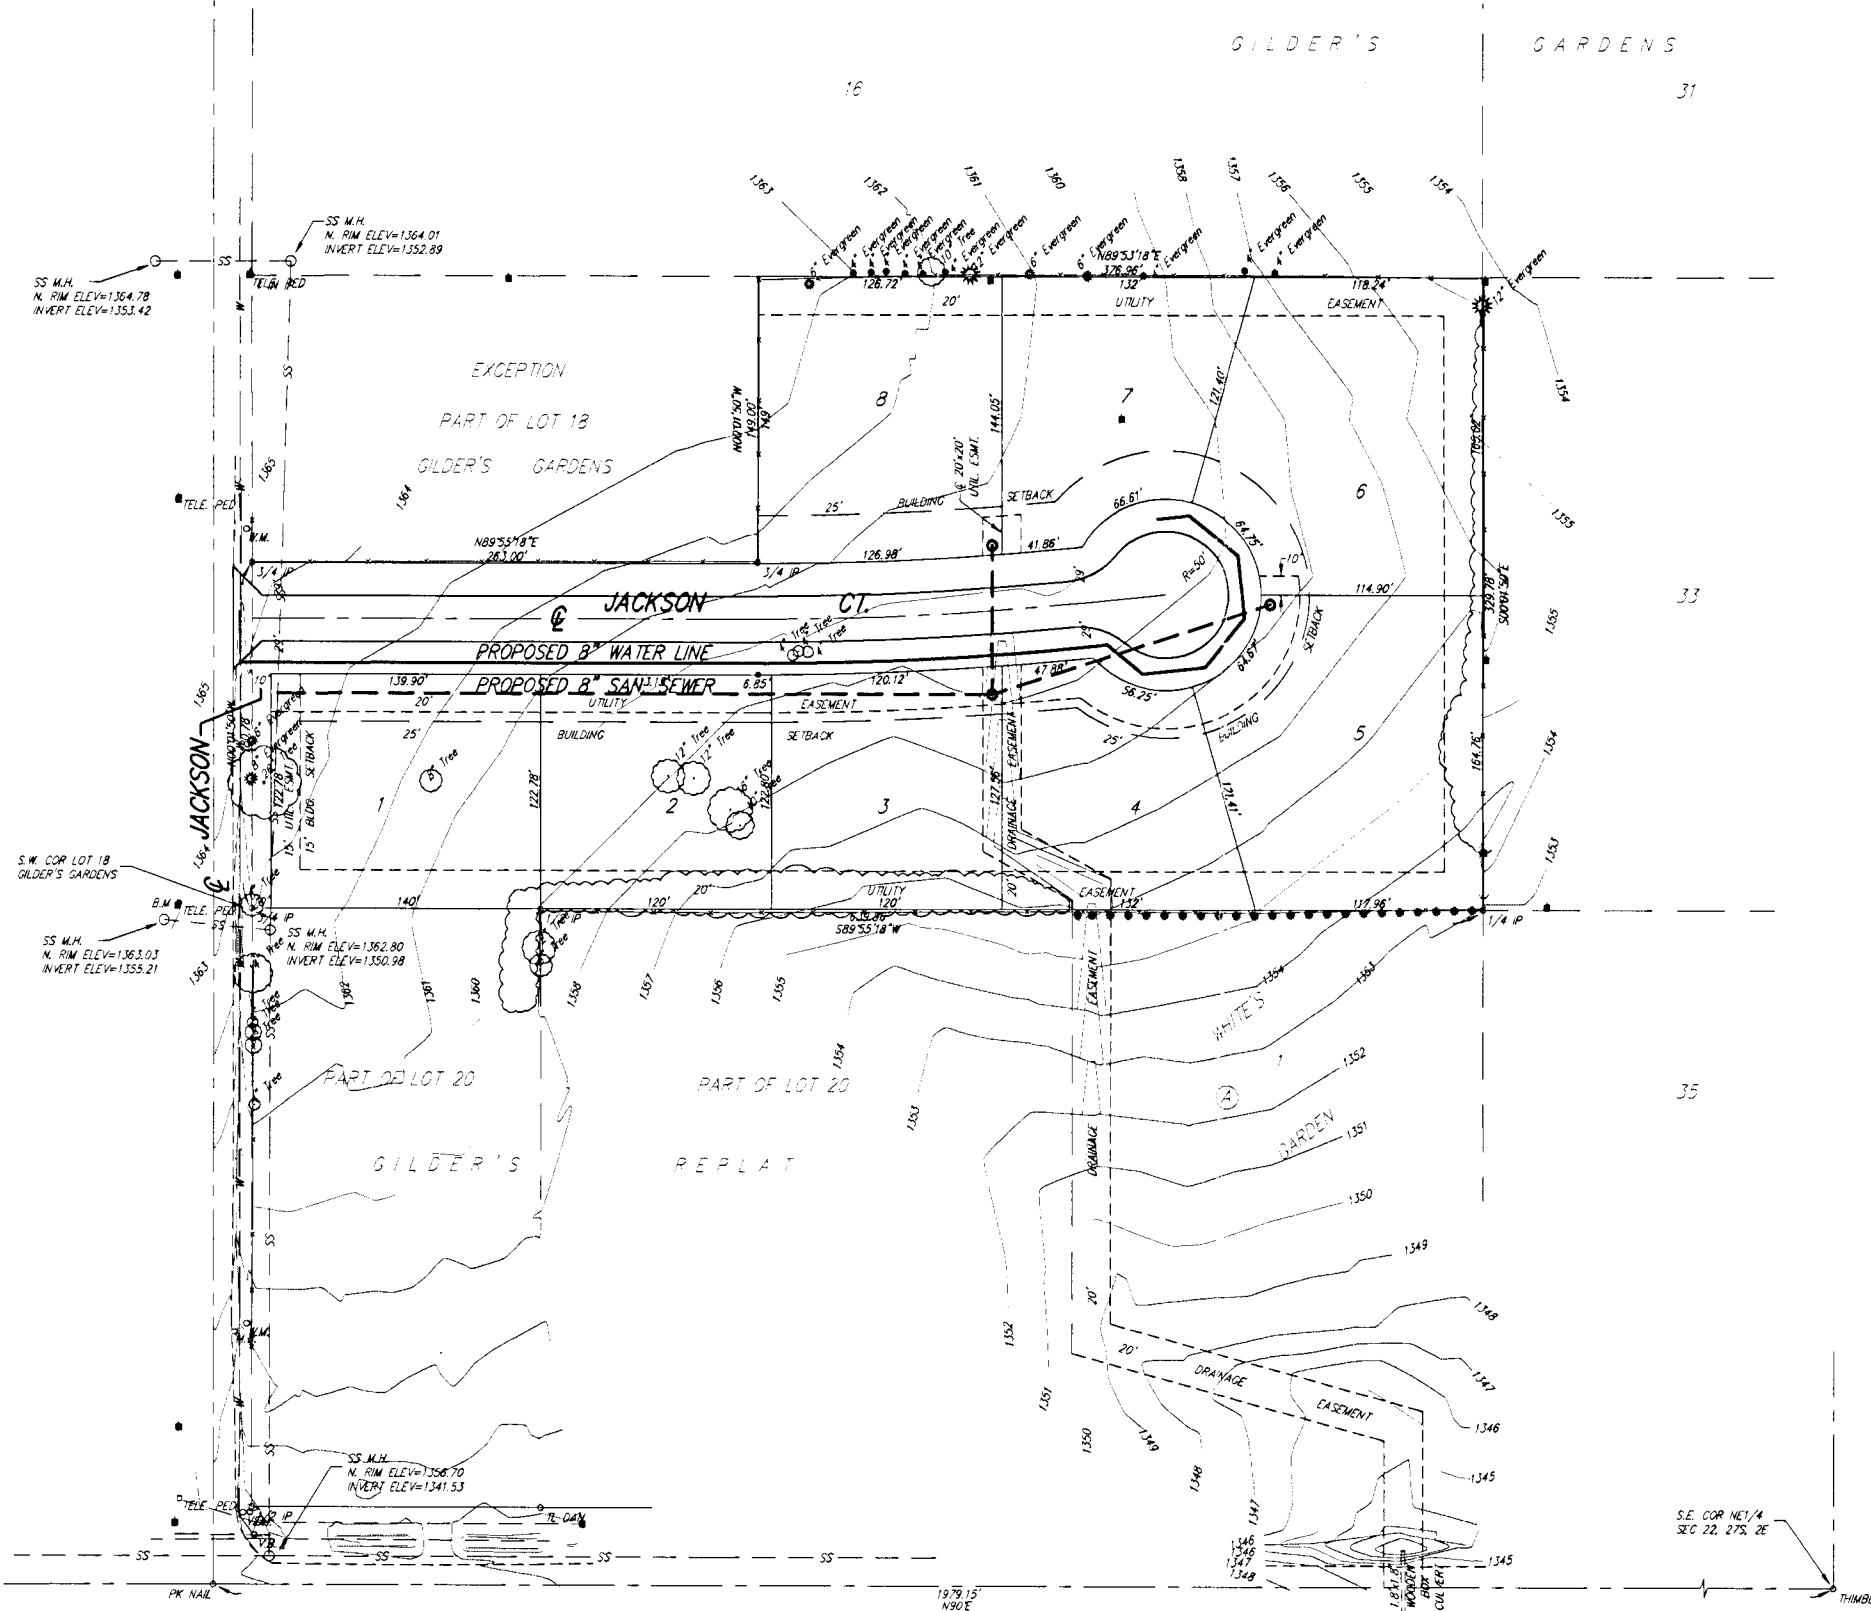

SCALE: 1"=50'  
 ELEV. = CITY DATUM

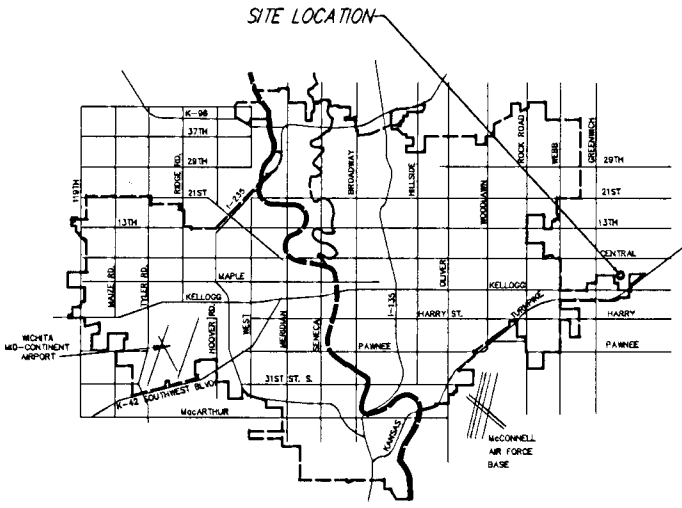

**GARDEN MEADOW ADDITION  
 UTILITY PLAN  
 WICHITA, KANSAS**

<b>SRB</b>	316 NORTH MAIN WICHITA, KANSAS 67203 http://www.fearl.com/~srb		316-264-8008 FAX 264-4621 E-mail: srb@fearl.com	
	<b>SAVOY, RUGGLES &amp; BOHM, P.A.</b> ENGINEERING & SURVEYING			
PROJECT NUMBER				
DESIGN	DRAWN	UTILITY	REVIEW	DATE
.JOS	.JOS			Aug. 3, 1998

DATE	BY
1998	JOS
SHEET	1
OF	1