


# HEIGHTS BASEBALL ADDITION

SKETCH PLAT AND DRAINAGE PLAN SURVEY BY OTHERS

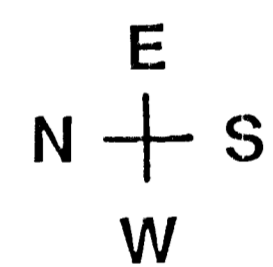


SCALE 1" = 50'

NW COR. NE 1/4  
SEC 22-26-1E

53rd STREET NORTH


2 5' x 6' RCBC

50'

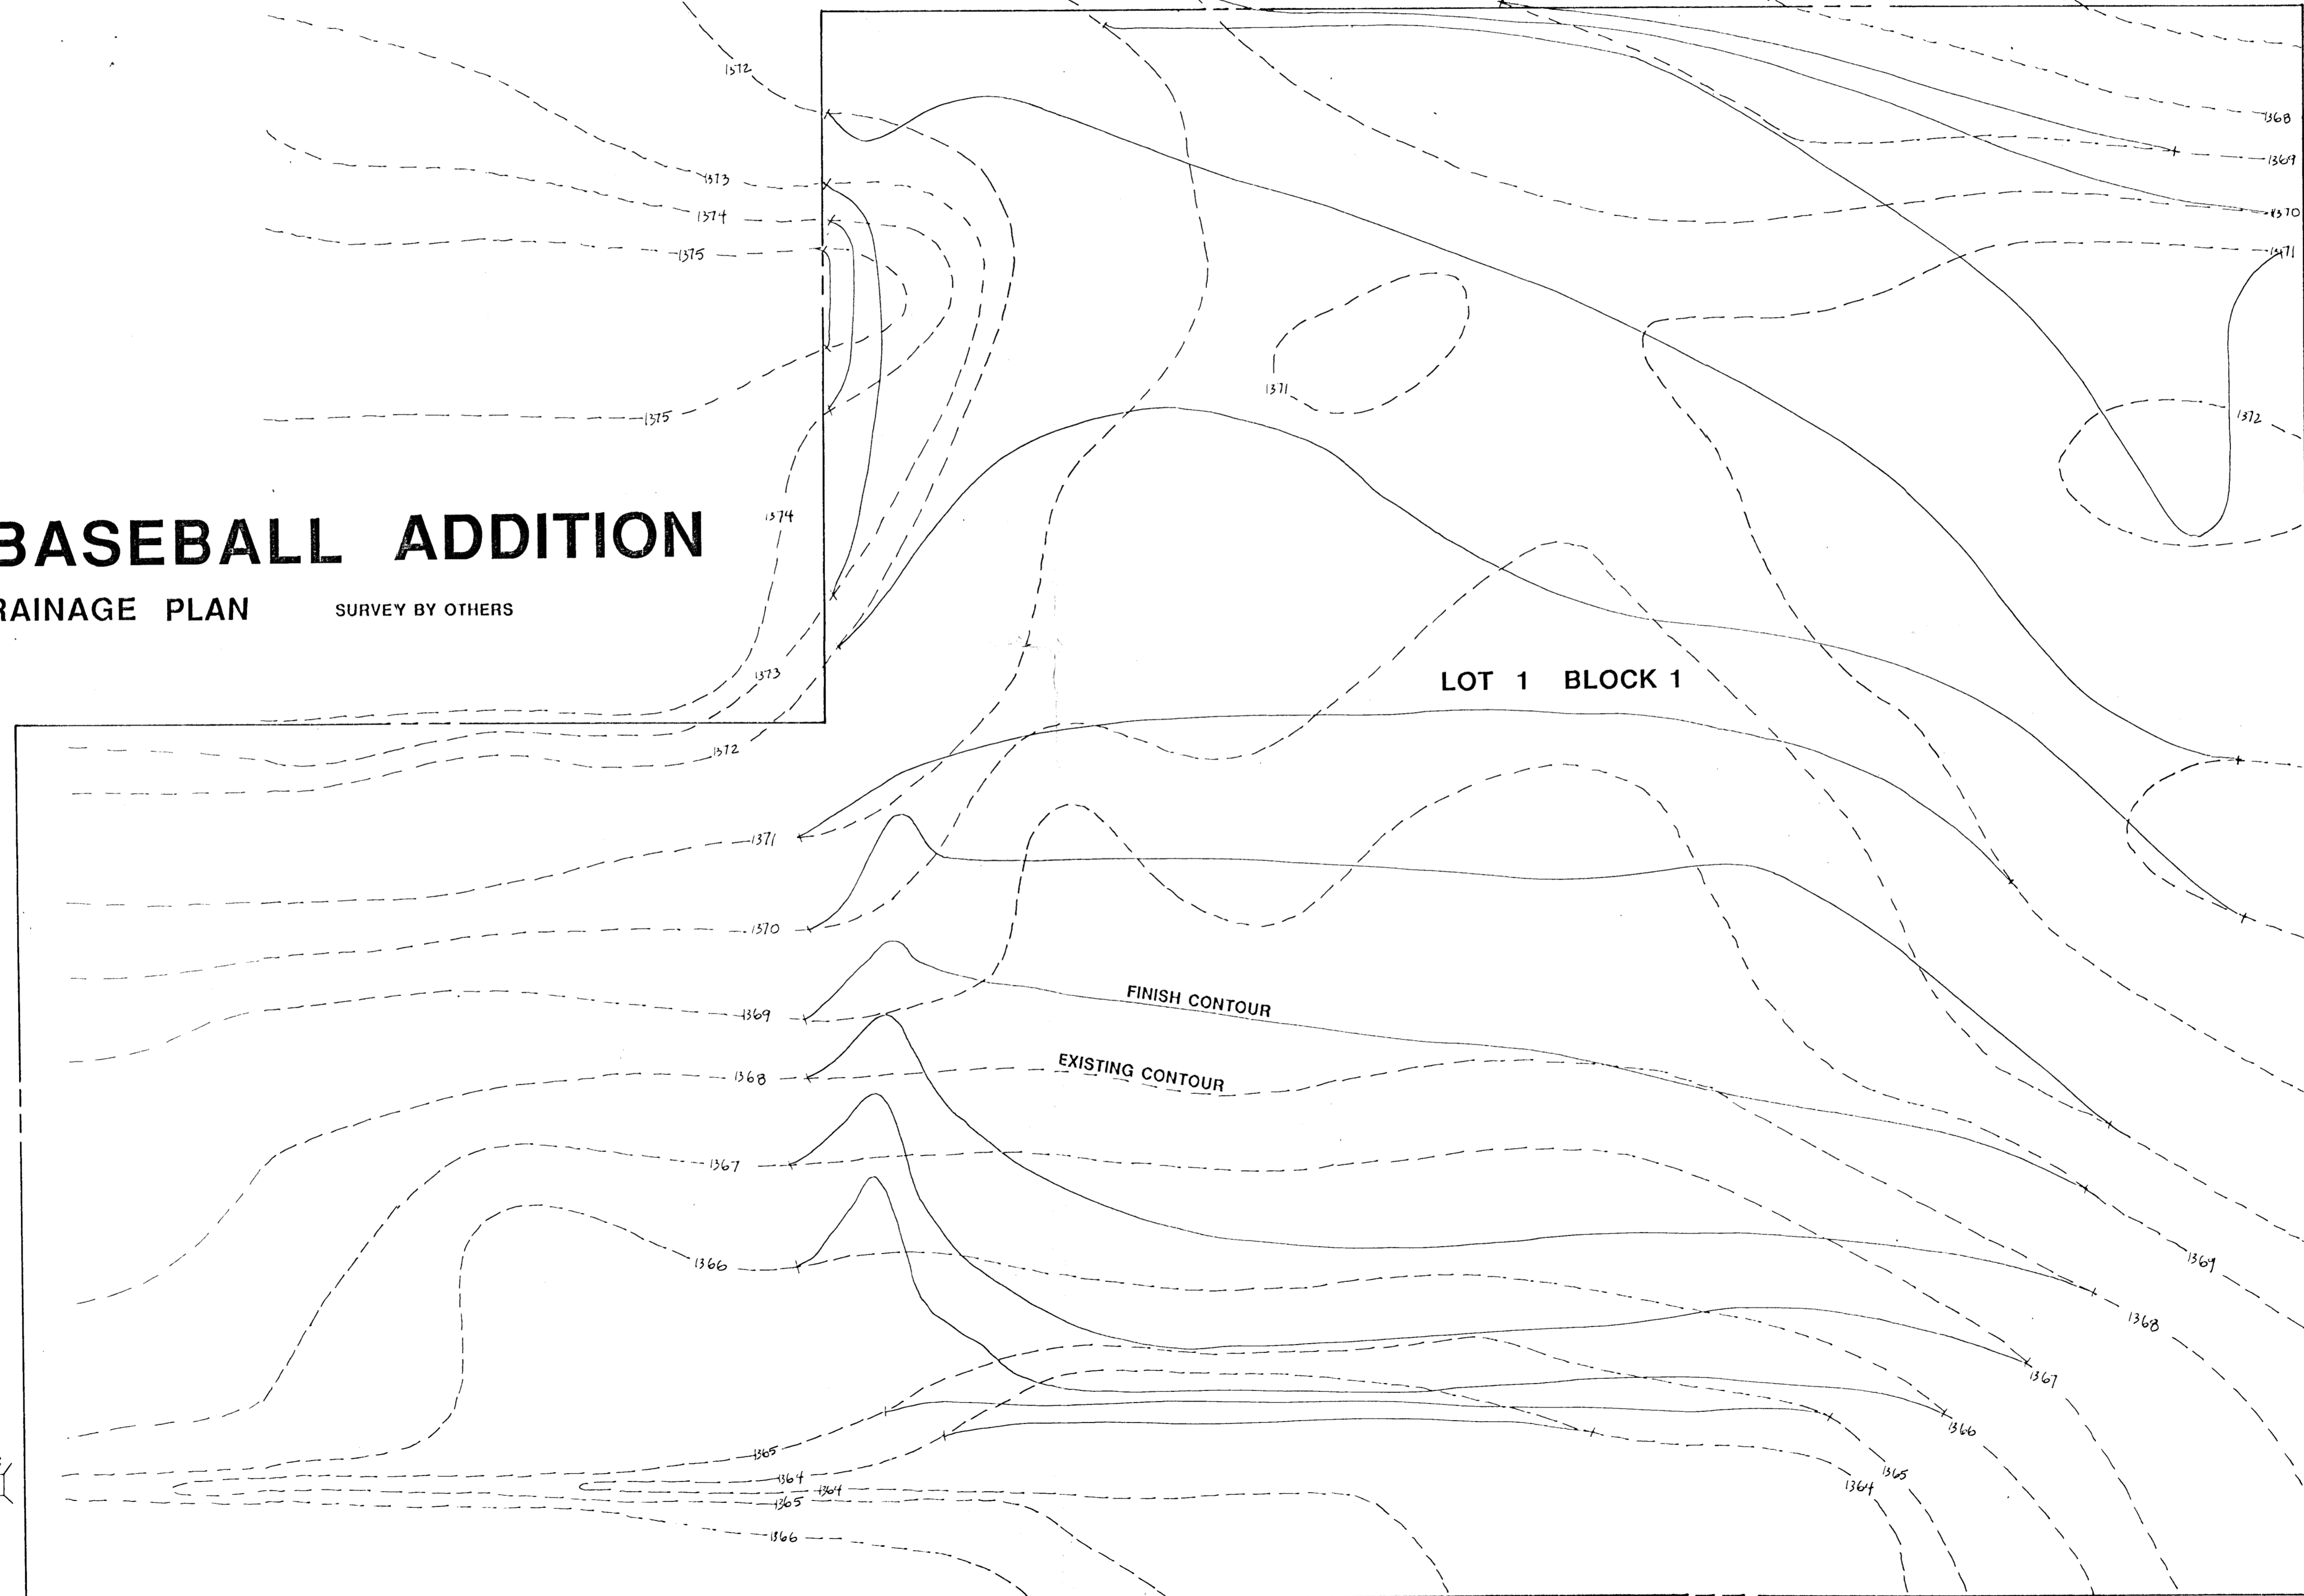

POE & ASSOCIATES OF KANSAS, INC.

Consulting Engineers  
454 N. Oliver Suite 110 Wichita KS 67208 316-854114

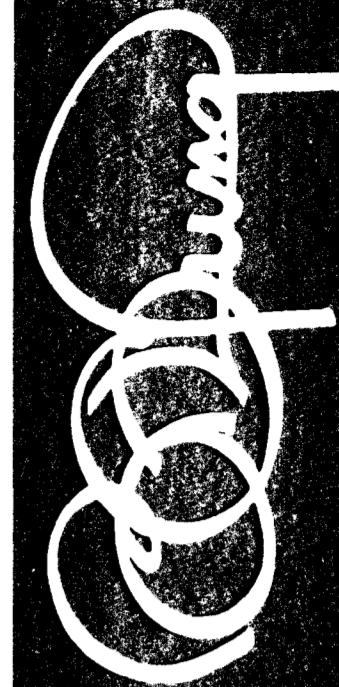

**BILL G. YUNG DESIGN**  
4912 E. 28TH STREET NORTH  
WICHITA, KS 67220  
316-693-5567

DATE JUNE 4, 1992

SHEET TITLE SKETCH PLAT AND DRAINAGE PLAN

PROJECT HEIGHTS BASEBALL ADDITION

SHEET OF