


5 min Level blade
202-1221


UNPLATTED

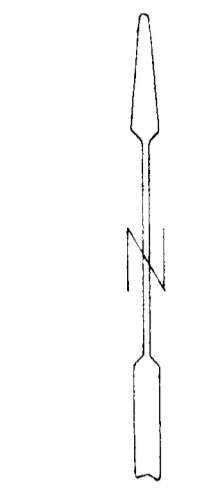

Scale: 1"=50'

UNPLATTED

Min Building Pad
El. 122.0 (city datum)

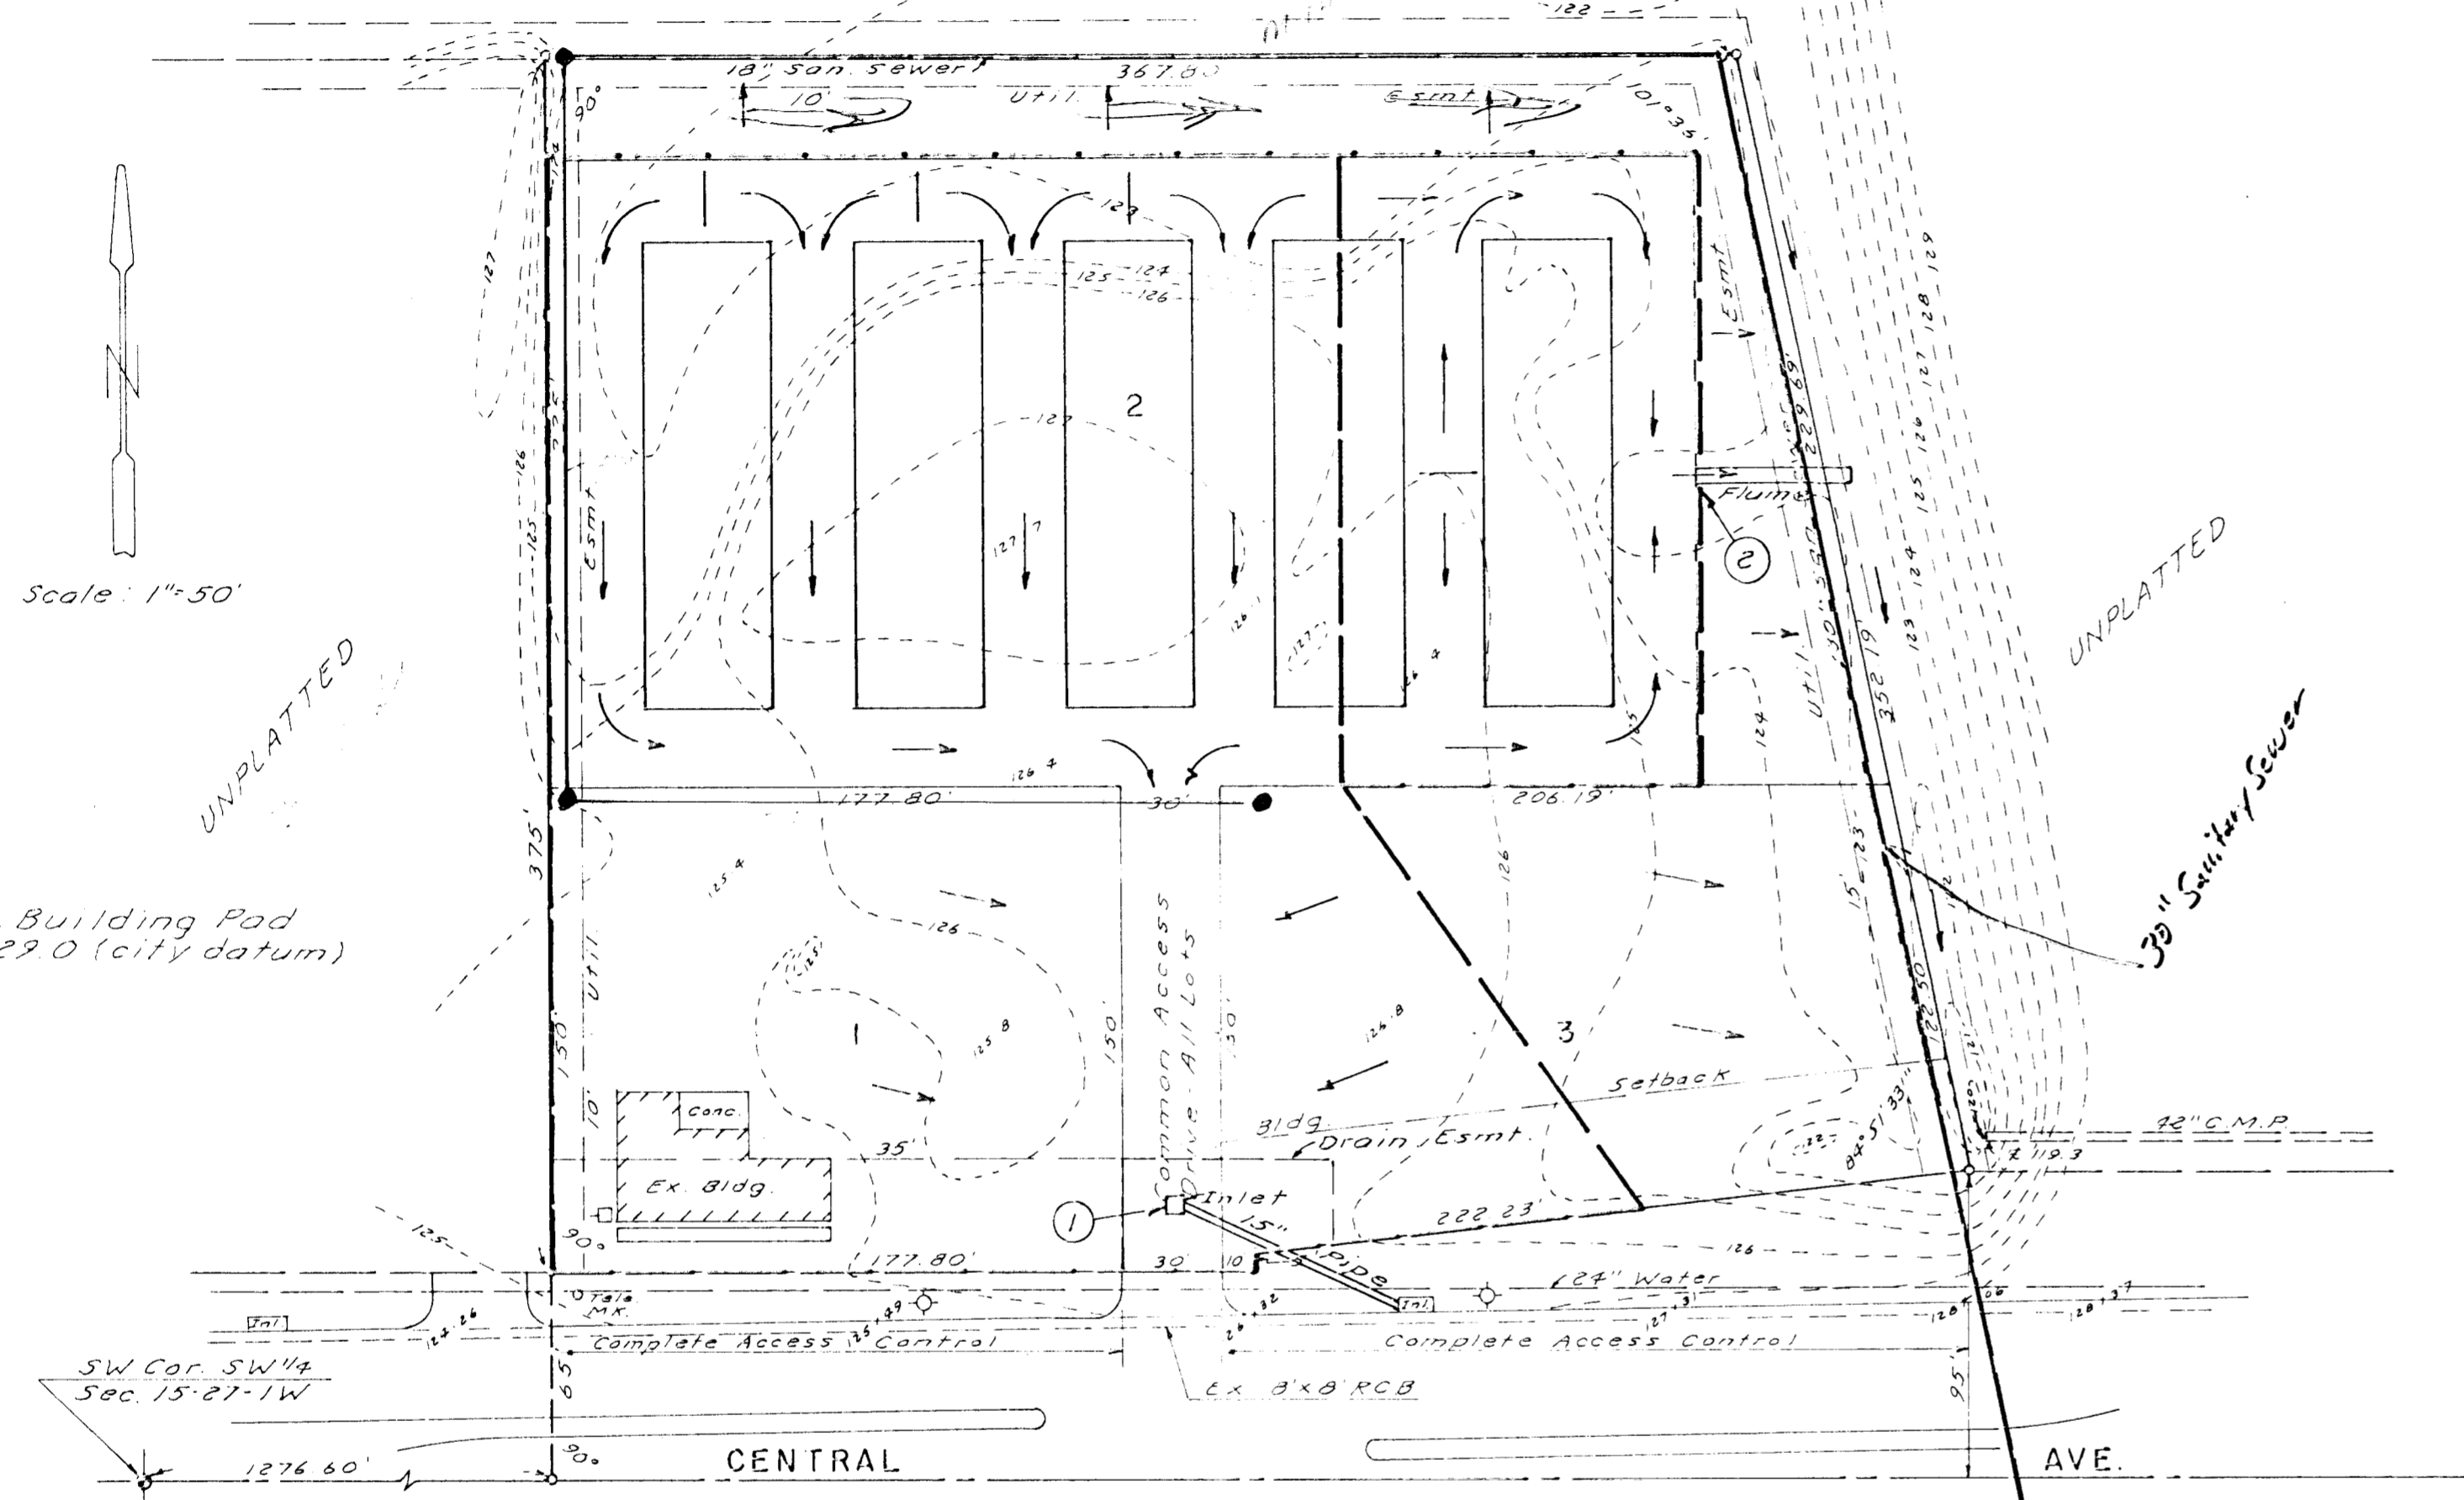

UNPLATTED

30\"/>

CENTRAL-RIDGE ADD

WINTerset


FARMINGTON SQUARE END

REVISED DRAINAGE PLAN

SKETCH PLAT

ROBERT HAYES ADDITION

PART OF SW 1/4 SEC. 15-27-1W

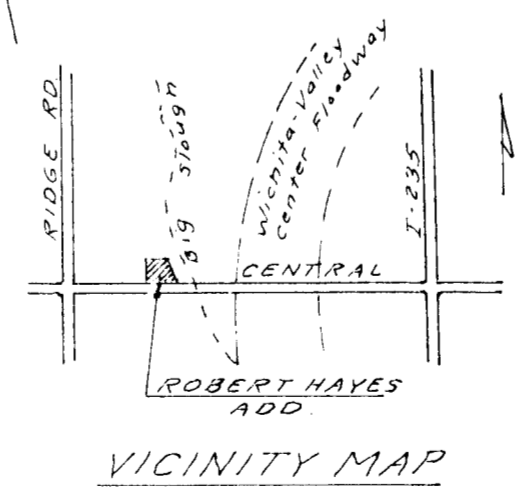

VICINITY MAP

Drainage Plan.

BM "a" cut 5' curb 10' E. Rad.
E side Ridge & Newell
El. 144.69