




SITE PLAN - TOPOGRAPHY



1" = 40' 0"



ARCHITECTURE PLANNING  
 ENGINEERING INTERIORS  
 LANDSCAPE ARCHITECTURE WICHITA

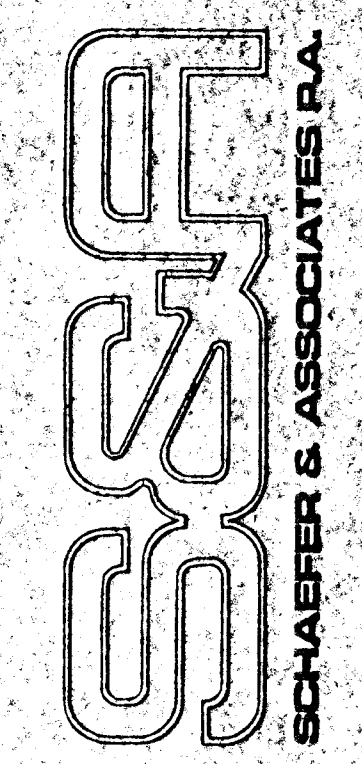

TALLGRASS CLUBHOUSE  
 Ritchie Enterprises Inc. Kansas  
 Wichita

DATE: 11/20/01  
 DR: RJC, CH:  
 JOB: 01821-20  
 SHEET NO:

A-2

OF SHEETS