
 


LEGEND

SECTION LINE-CENTERLINE	_____
PROPERTY LINE	_____
EASEMENT LINE	-----
BUILDING SETBACK LINE	_____
ELEVATION POINTS (200' Base)	0.0 1.0 2.0
FENCE LINE	_____
DITCH FLOWLINE	_____
EXISTING WATER LINE (CITY)	_____
EXISTING GAS LINE	_____
EXISTING WATER LINE	_____
BURIED CABLE	_____
OVERHEAD POWER LINE	_____

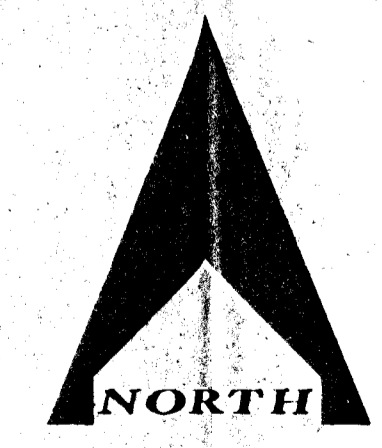

BENCHMARK: Standard City Disc - ELEVATION = 205.24
 44' South of centerline of 21st. Street North
 48' East of centerline of Webb Road

- CITIES SERVICE GAS COMPANY
4002 South Seneca
Wichita, Kansas, 67212
(316) 524-0491
- GAS SERVICE COMPANY
1021 East 26th. Street North
Wichita, Kansas, 67219
(316) 263-7511 [ext. 296]
- WICHITA WATER DEPARTMENT
8th. Floor-Wichita City Hall
455 North Main
Wichita, Kansas, 67202
- SOUTHWESTERN BELL TELEPHONE
525 North Broadway
Wichita, Kansas, 67204
(316) 268-2059
- KANSAS GAS & ELECTRIC COMPANY
1900 East Central Avenue
Wichita, Kansas, 67214
- RURAL WATER DISTRICT NO. ONE
8 Cecil Dorman
8401 Tipperary
Wichita, Kansas, 67206
(316) 682-3166

Black & Veatch Consulting Engineers	
SCALE: 1" = 40'	APPROVED BY
DATE: April 02, 1991	DRAWN BY: D. Flary
SITE PLAN - 21st. STREET NORTH and WEBB ROAD - WICHITA, KS.	
DRAWING NUMBER	