


SH-1 of 5
 Checked by CMB
 Drawn by HBK
 JULY 1980
 PROFESSIONAL ENGINEERING CONSULTANTS, P.A.
 WICHITA, KANSAS
 ENGINEERS

SOUTH PARK ADDITION DRAINAGE PLAN

LEGEND

- MANHOLE
- INLET LOCATION
- OUTLET LOCATION
- NODE IDENTIFICATION NO.
- STREET GRADE
- 100 YEAR FLOOD ROUTING
- TOP OF CURB ELEVATION
- LIMITS OF 2-YEAR SUBBASIN
- LIMITS OF 100-YEAR DRAINAGE BASIN
- INLET SUBBASIN

See Sheet 3 for Details of Outlet

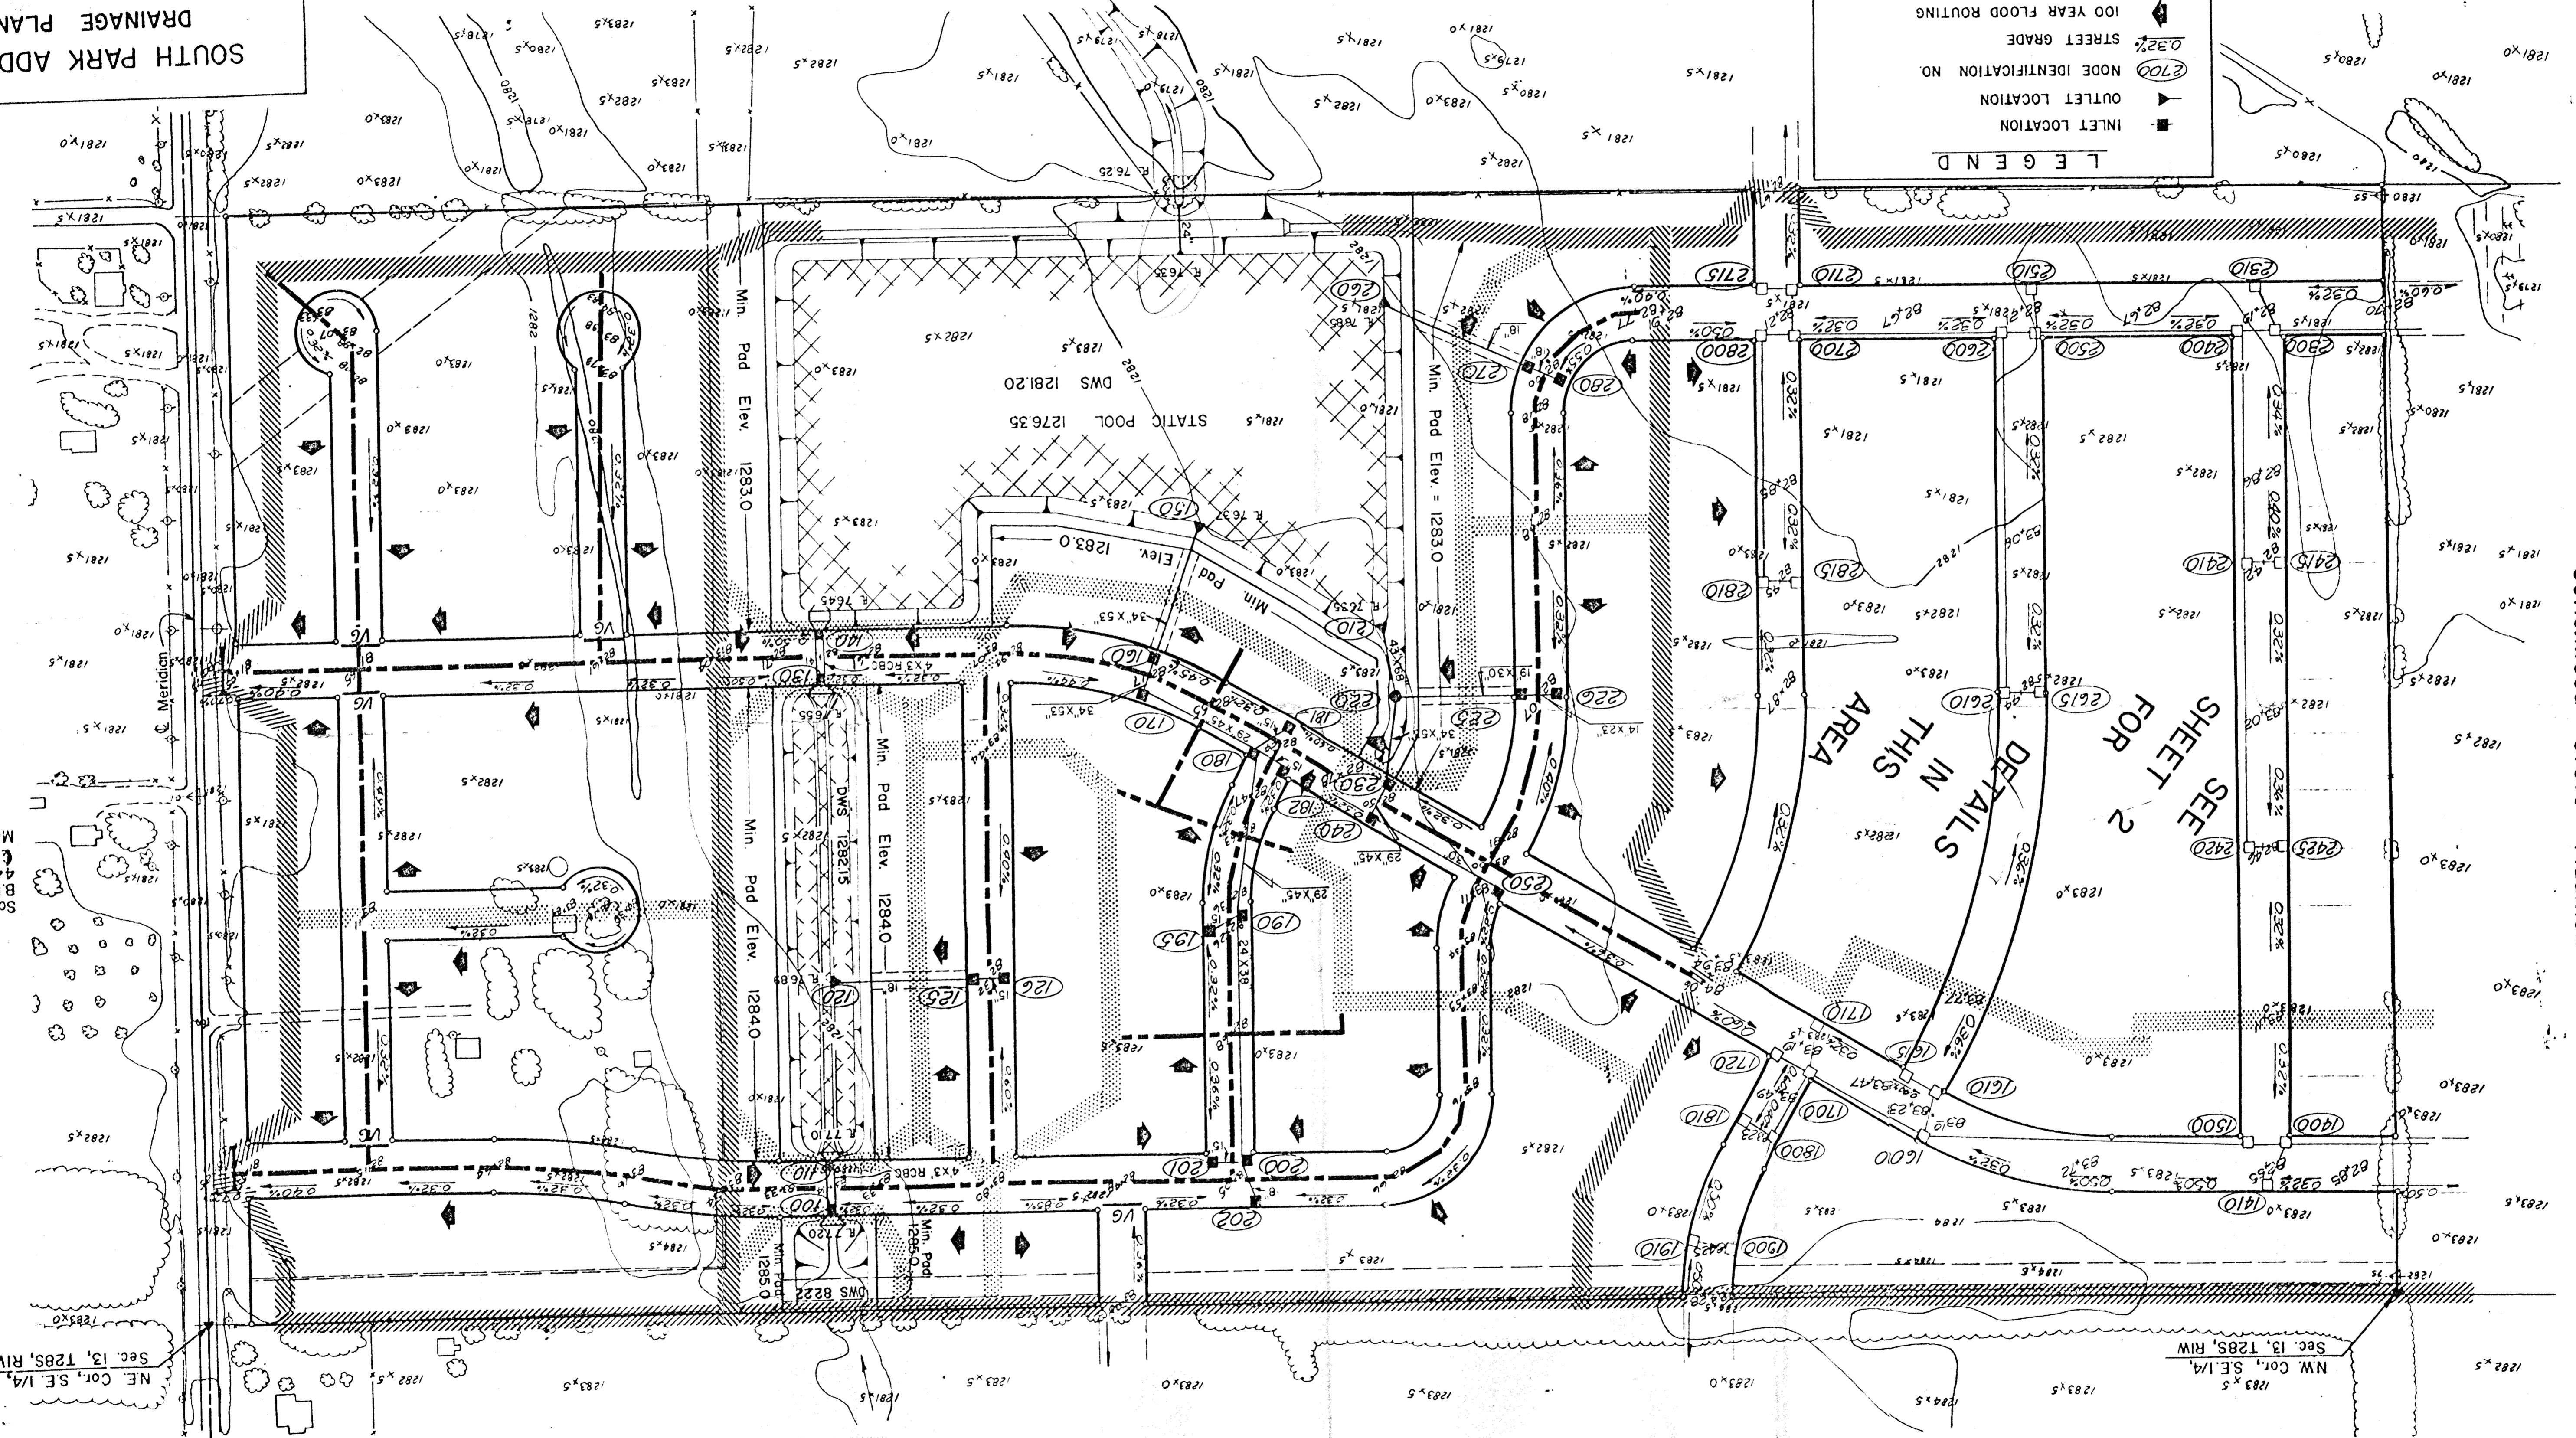

Cottonwood Grove Addition

DETAILS IN THIS AREA
SEE SHEET 2 FOR

Scale: 1" = 100'
 B.M.: City disc.
 44' N. 83.0° E.
 47th S.S. B
 Meridian - 91.777

DA = 91 Ac
 Q100 = 91 CFS

NE Cor., SE 1/4,
 Sec. 13, T28S, R1W

NW Cor., SE 1/4,
 Sec. 13, T28S, R1W